





Road Construction Stationing

March 6,2012

Drawn By	Client
Brian Fong	LARC 3430 Prof: Sean Kelly

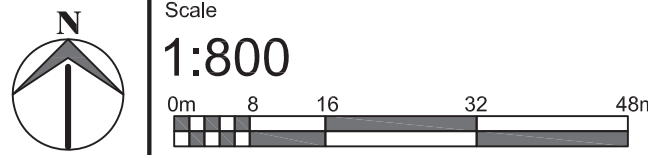

Key	
AVG. Slope	Average Slope
TW	Top of Wall
TC	Top of Curb
BC	Bottom of Curb
El.	Elevation
INV. El.	Invert pipe elevation
OUTV. El.	Outvert pipe elevation
PT2	Point of Tangent (second)
PC1	Point of Curvature (first)
+ HP	High point
+ LP	Low point
	Proposed Contour Line
	Existing Contour Line
	Swale Flow line (Down)
	Existing Tree
	Proposed Retention Pond

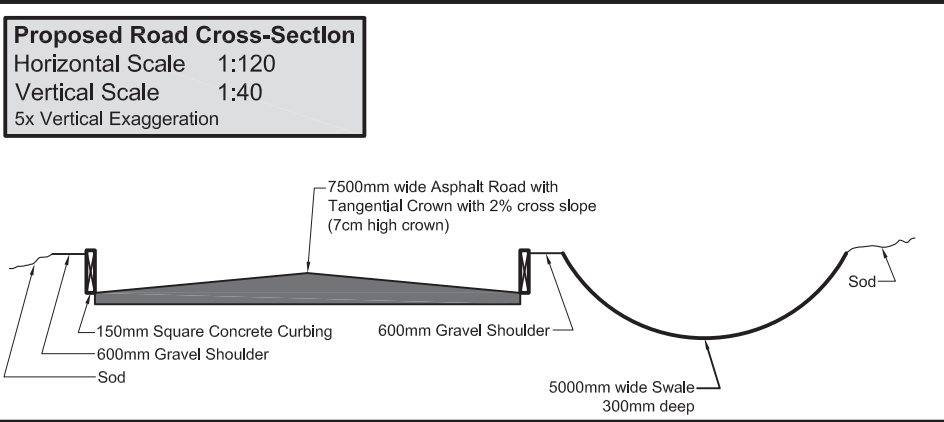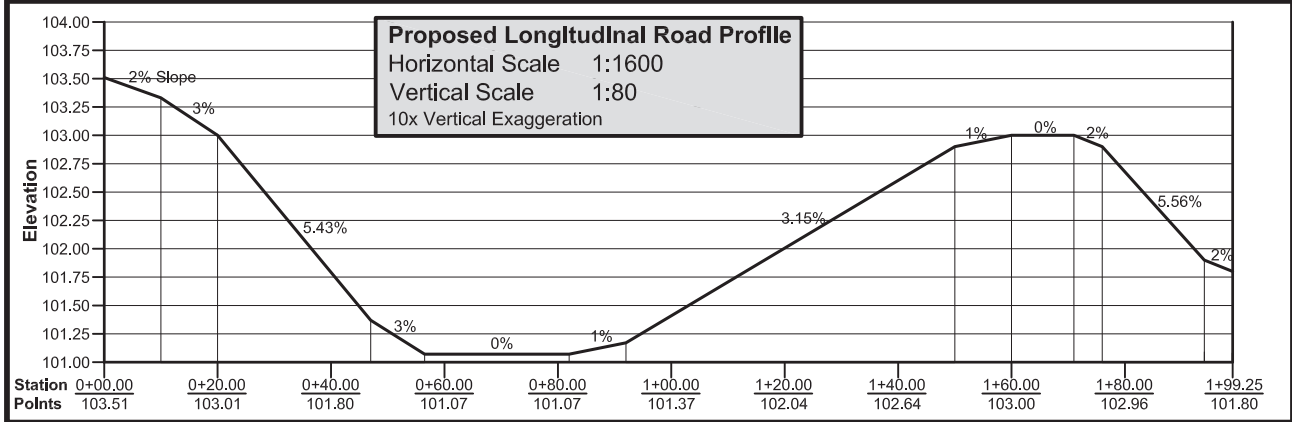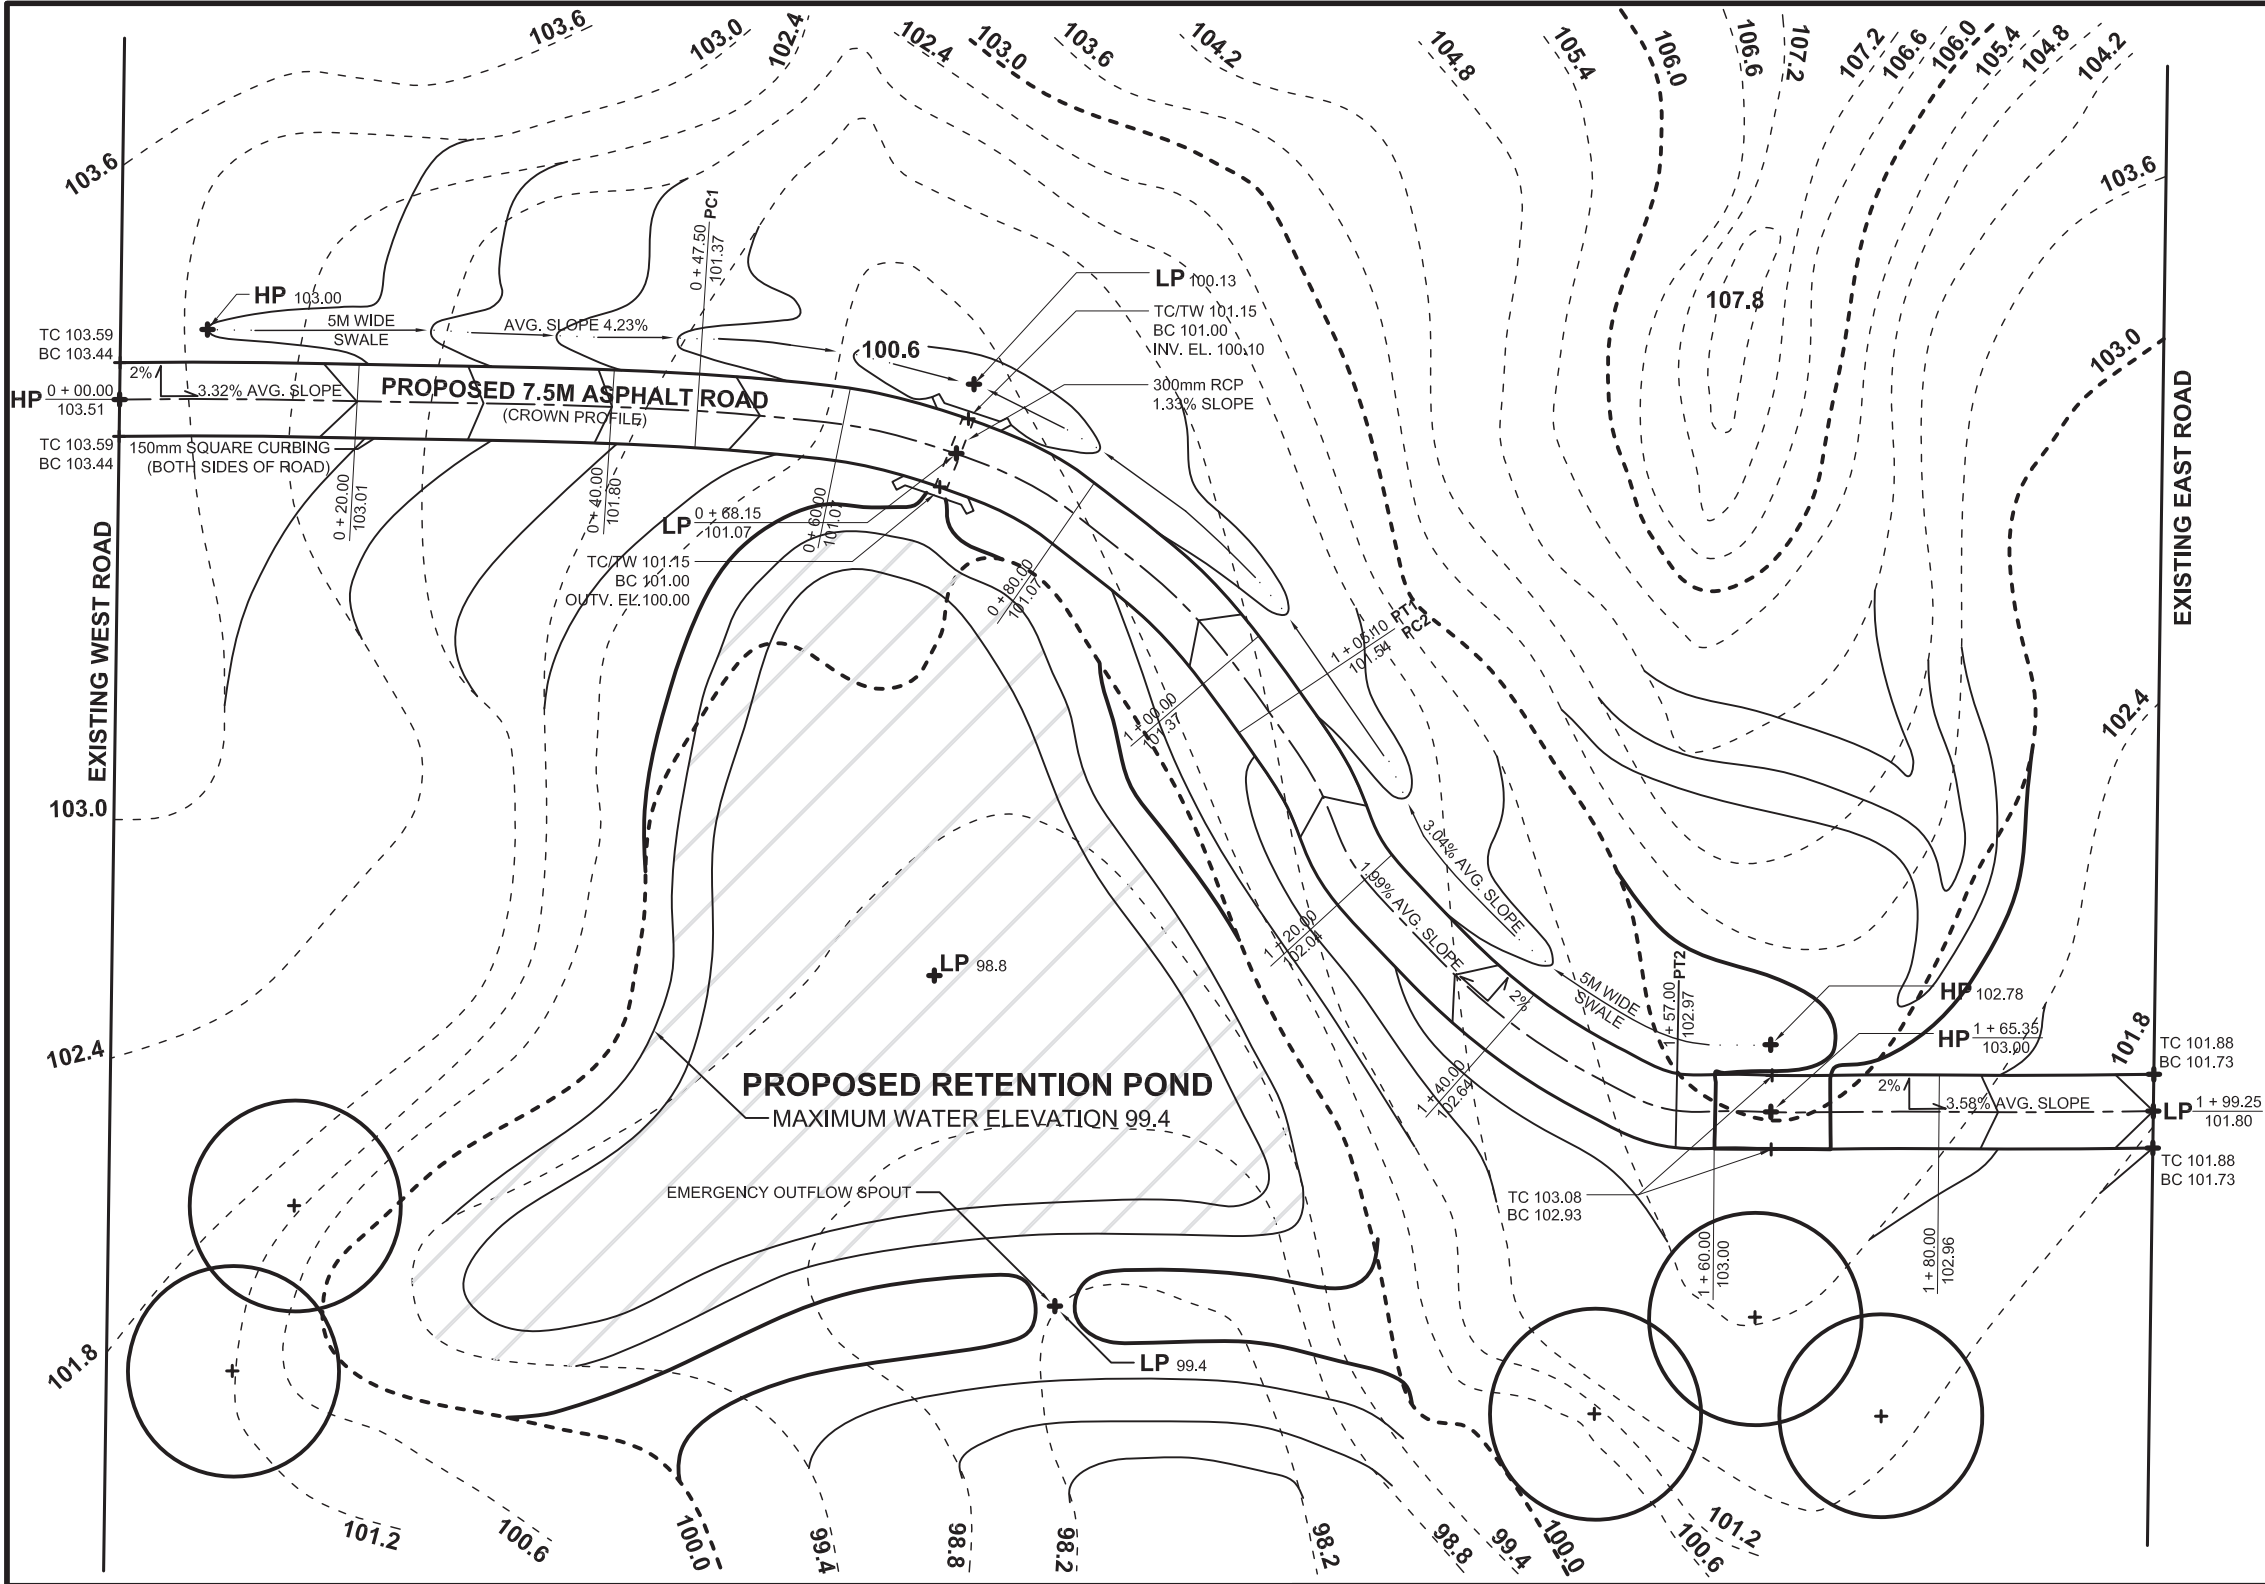

Notes:

All dimensions and elevations are in meters unless otherwise stated.

Proposed curbing is to meet with existing roads.

Contours are at 60cm or 2ft intervals.

Stationing is done at 20m intervals