




**BADGER & TREE STUMP FRAMEWORK**  
SCALE 1 : 20

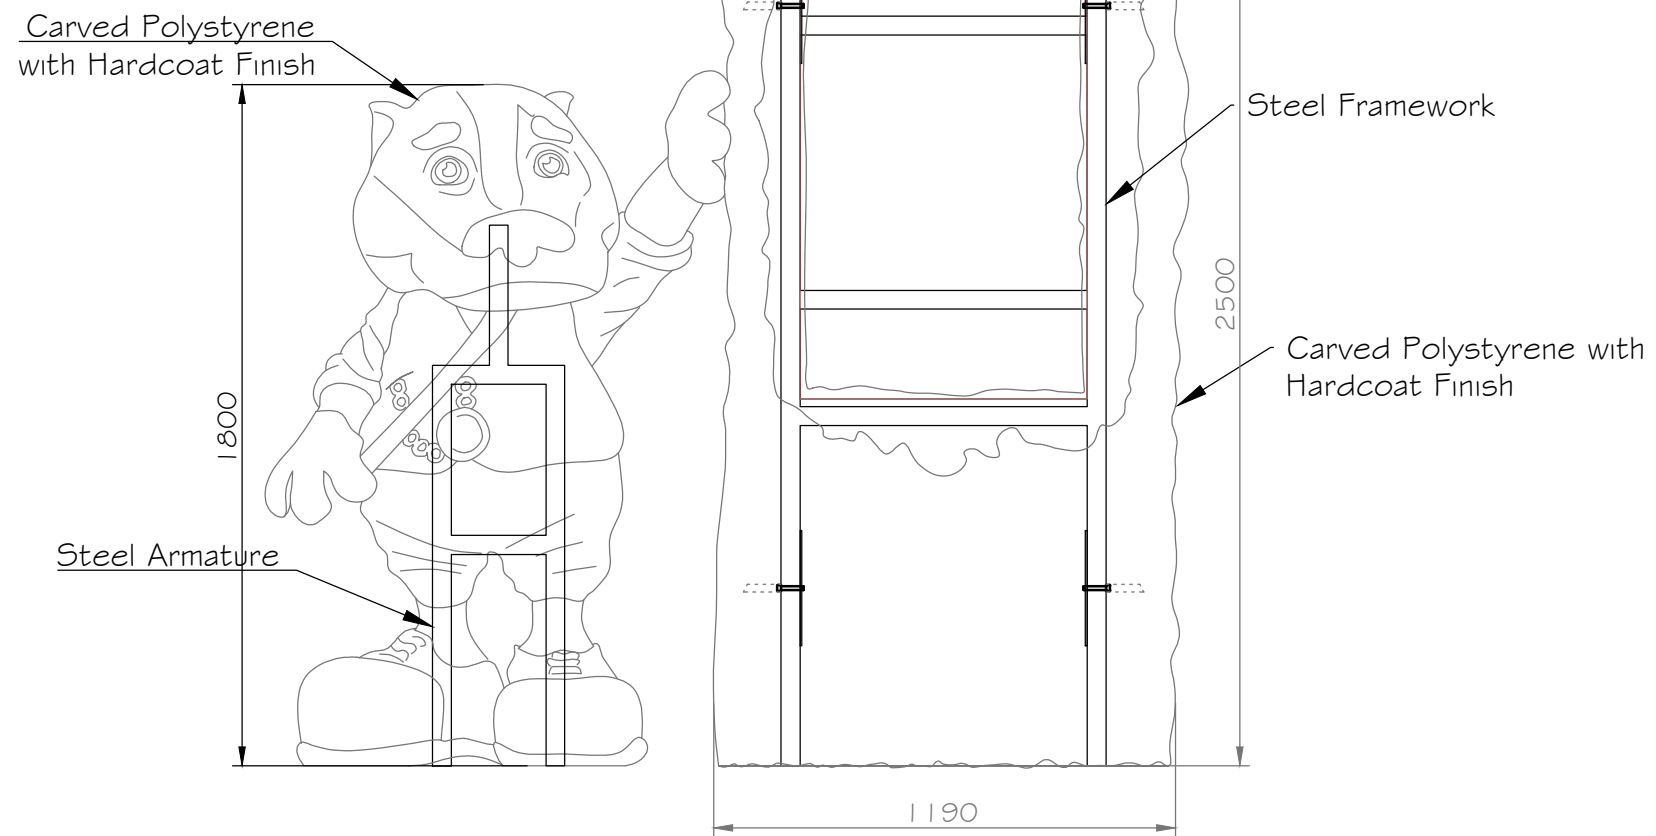

**BADGER & TREE STUMP ELEVATION**  
SCALE 1 : 20

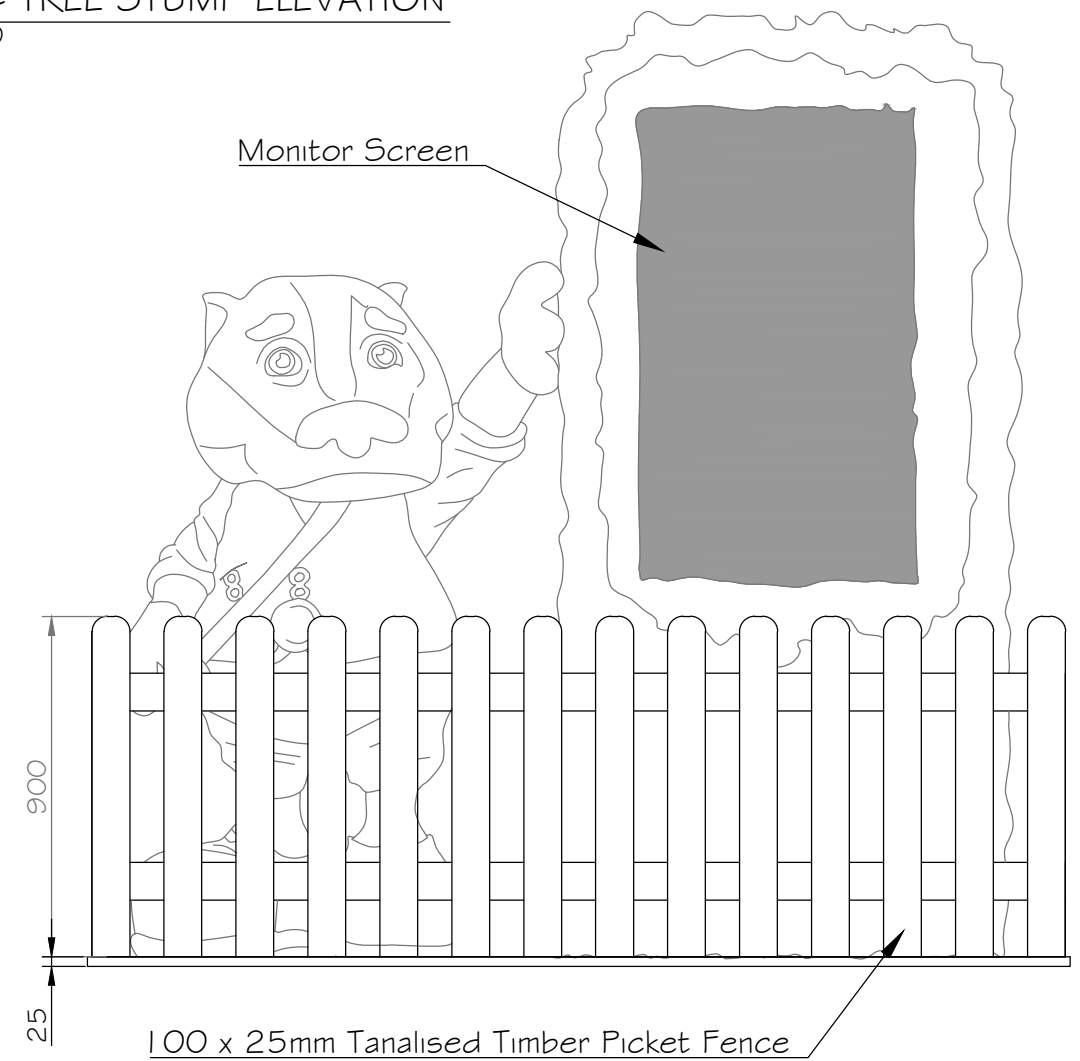

**BADGER & TREE STUMP PLAN VIEW**  
SCALE 1 : 20

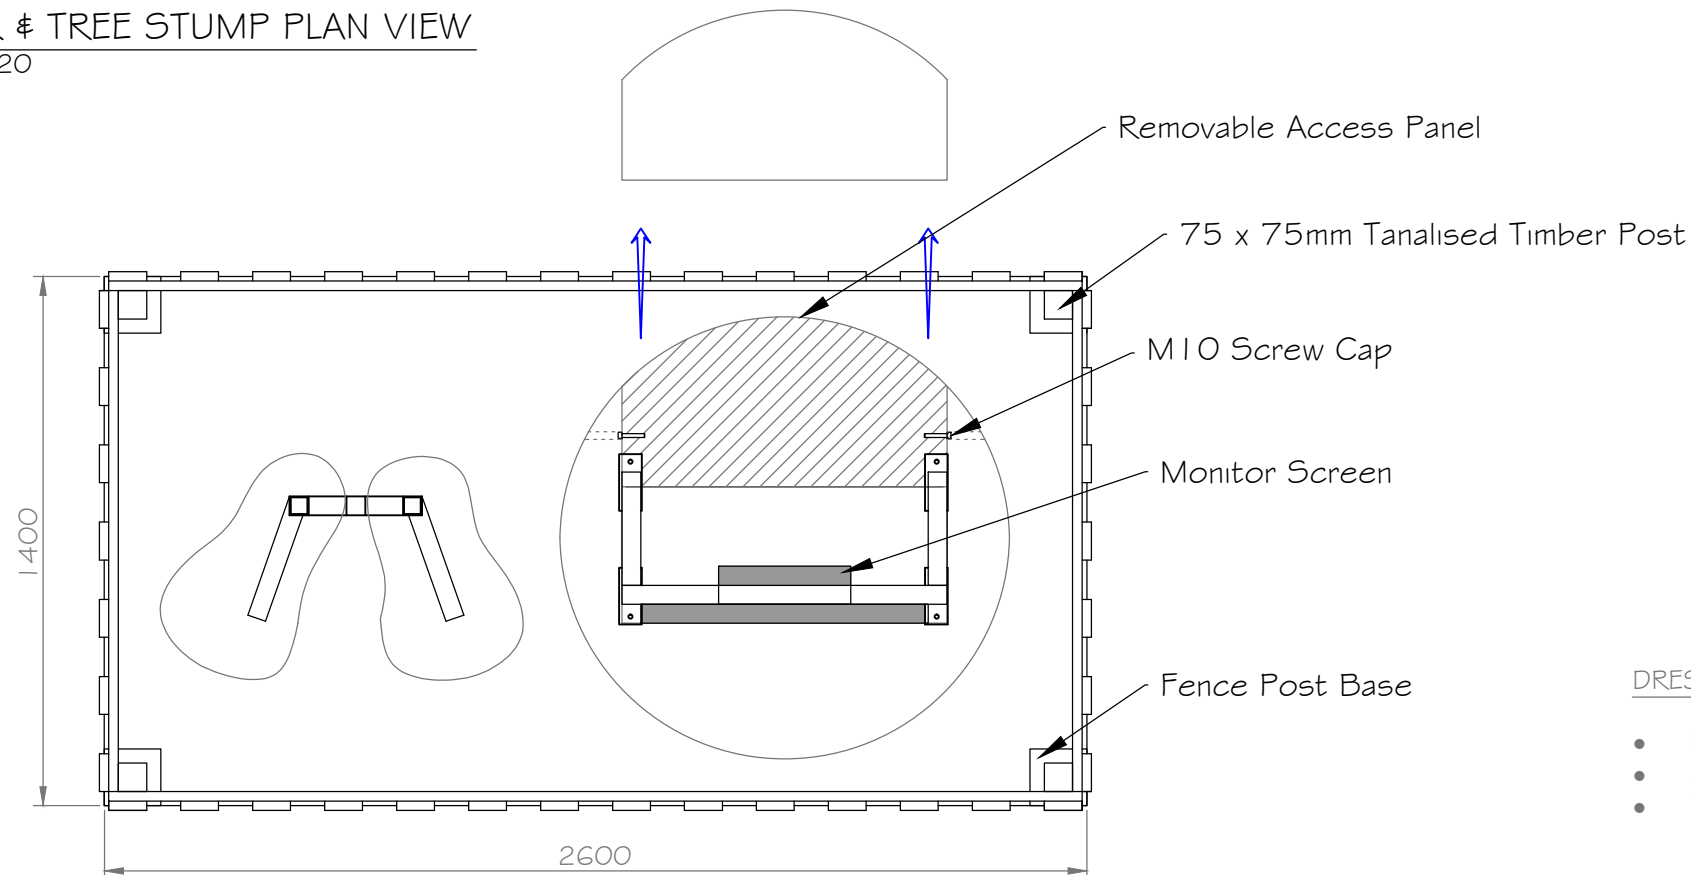

DRESSING AND FINISHES

- Lechler
- 1k Acryl paint
- Technogrip 50/50 mix



Bath Mills, Albert Street,  
Lockwood, Huddersfield,  
HD1 3PY England  
web: www.kddecoratives.com

tel: +44 1484-513188  
mob: +44 7711-178460  
fax: +44 1484-420871  
email: jkd@kddecoratives.com

PROJECT  
**PAULTONS**  
01CD-050

TITLE  
**BADGER & TREE STUMP MONITOR**  
CONSTRUCTION DRAWING

SCALE  
**1 : 20**

DATE  
**20/02/14**

REV  
**A**