
 

 
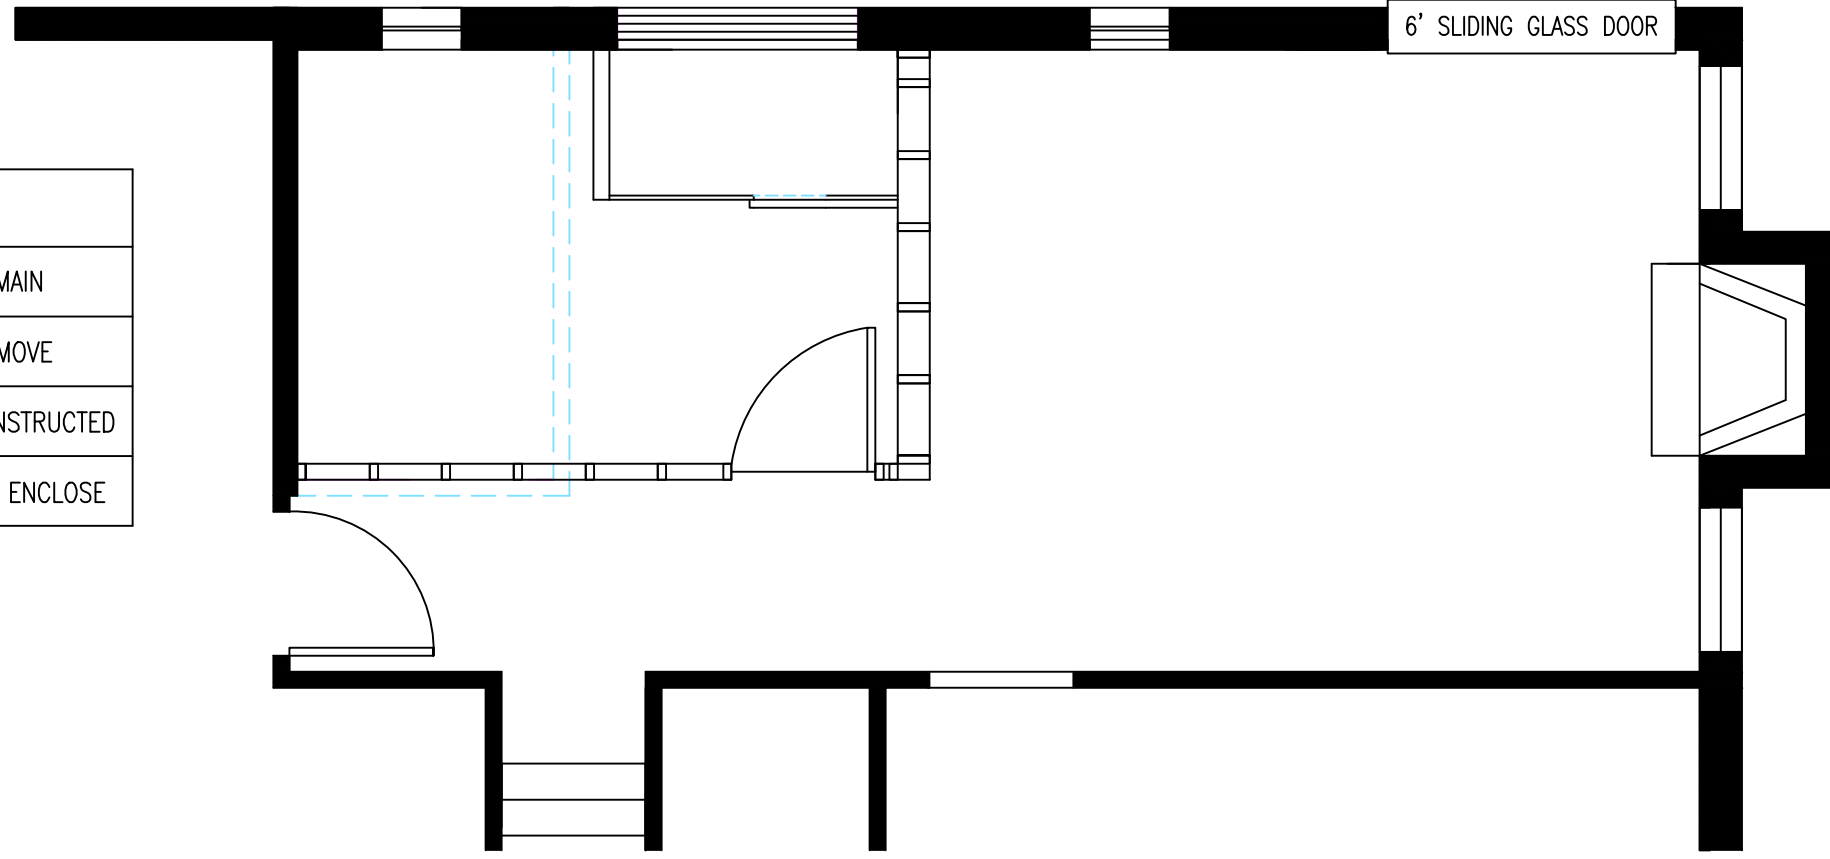


LEGEND	
	EXISTING WALLS TO REMAIN
	EXISTING WALLS TO REMOVE
	NEW WALLS TO BE CONSTRUCTED
	EXISTING OPENINGS TO ENCLOSE



6' SLIDING GLASS DOOR



GRANDMA EDITA'S KITCHEN & BATH | 1 OF 1

CONSTRUCTION PLAN

CARA TANNER | 1/4" = 1'0" | 10/4/2012

