




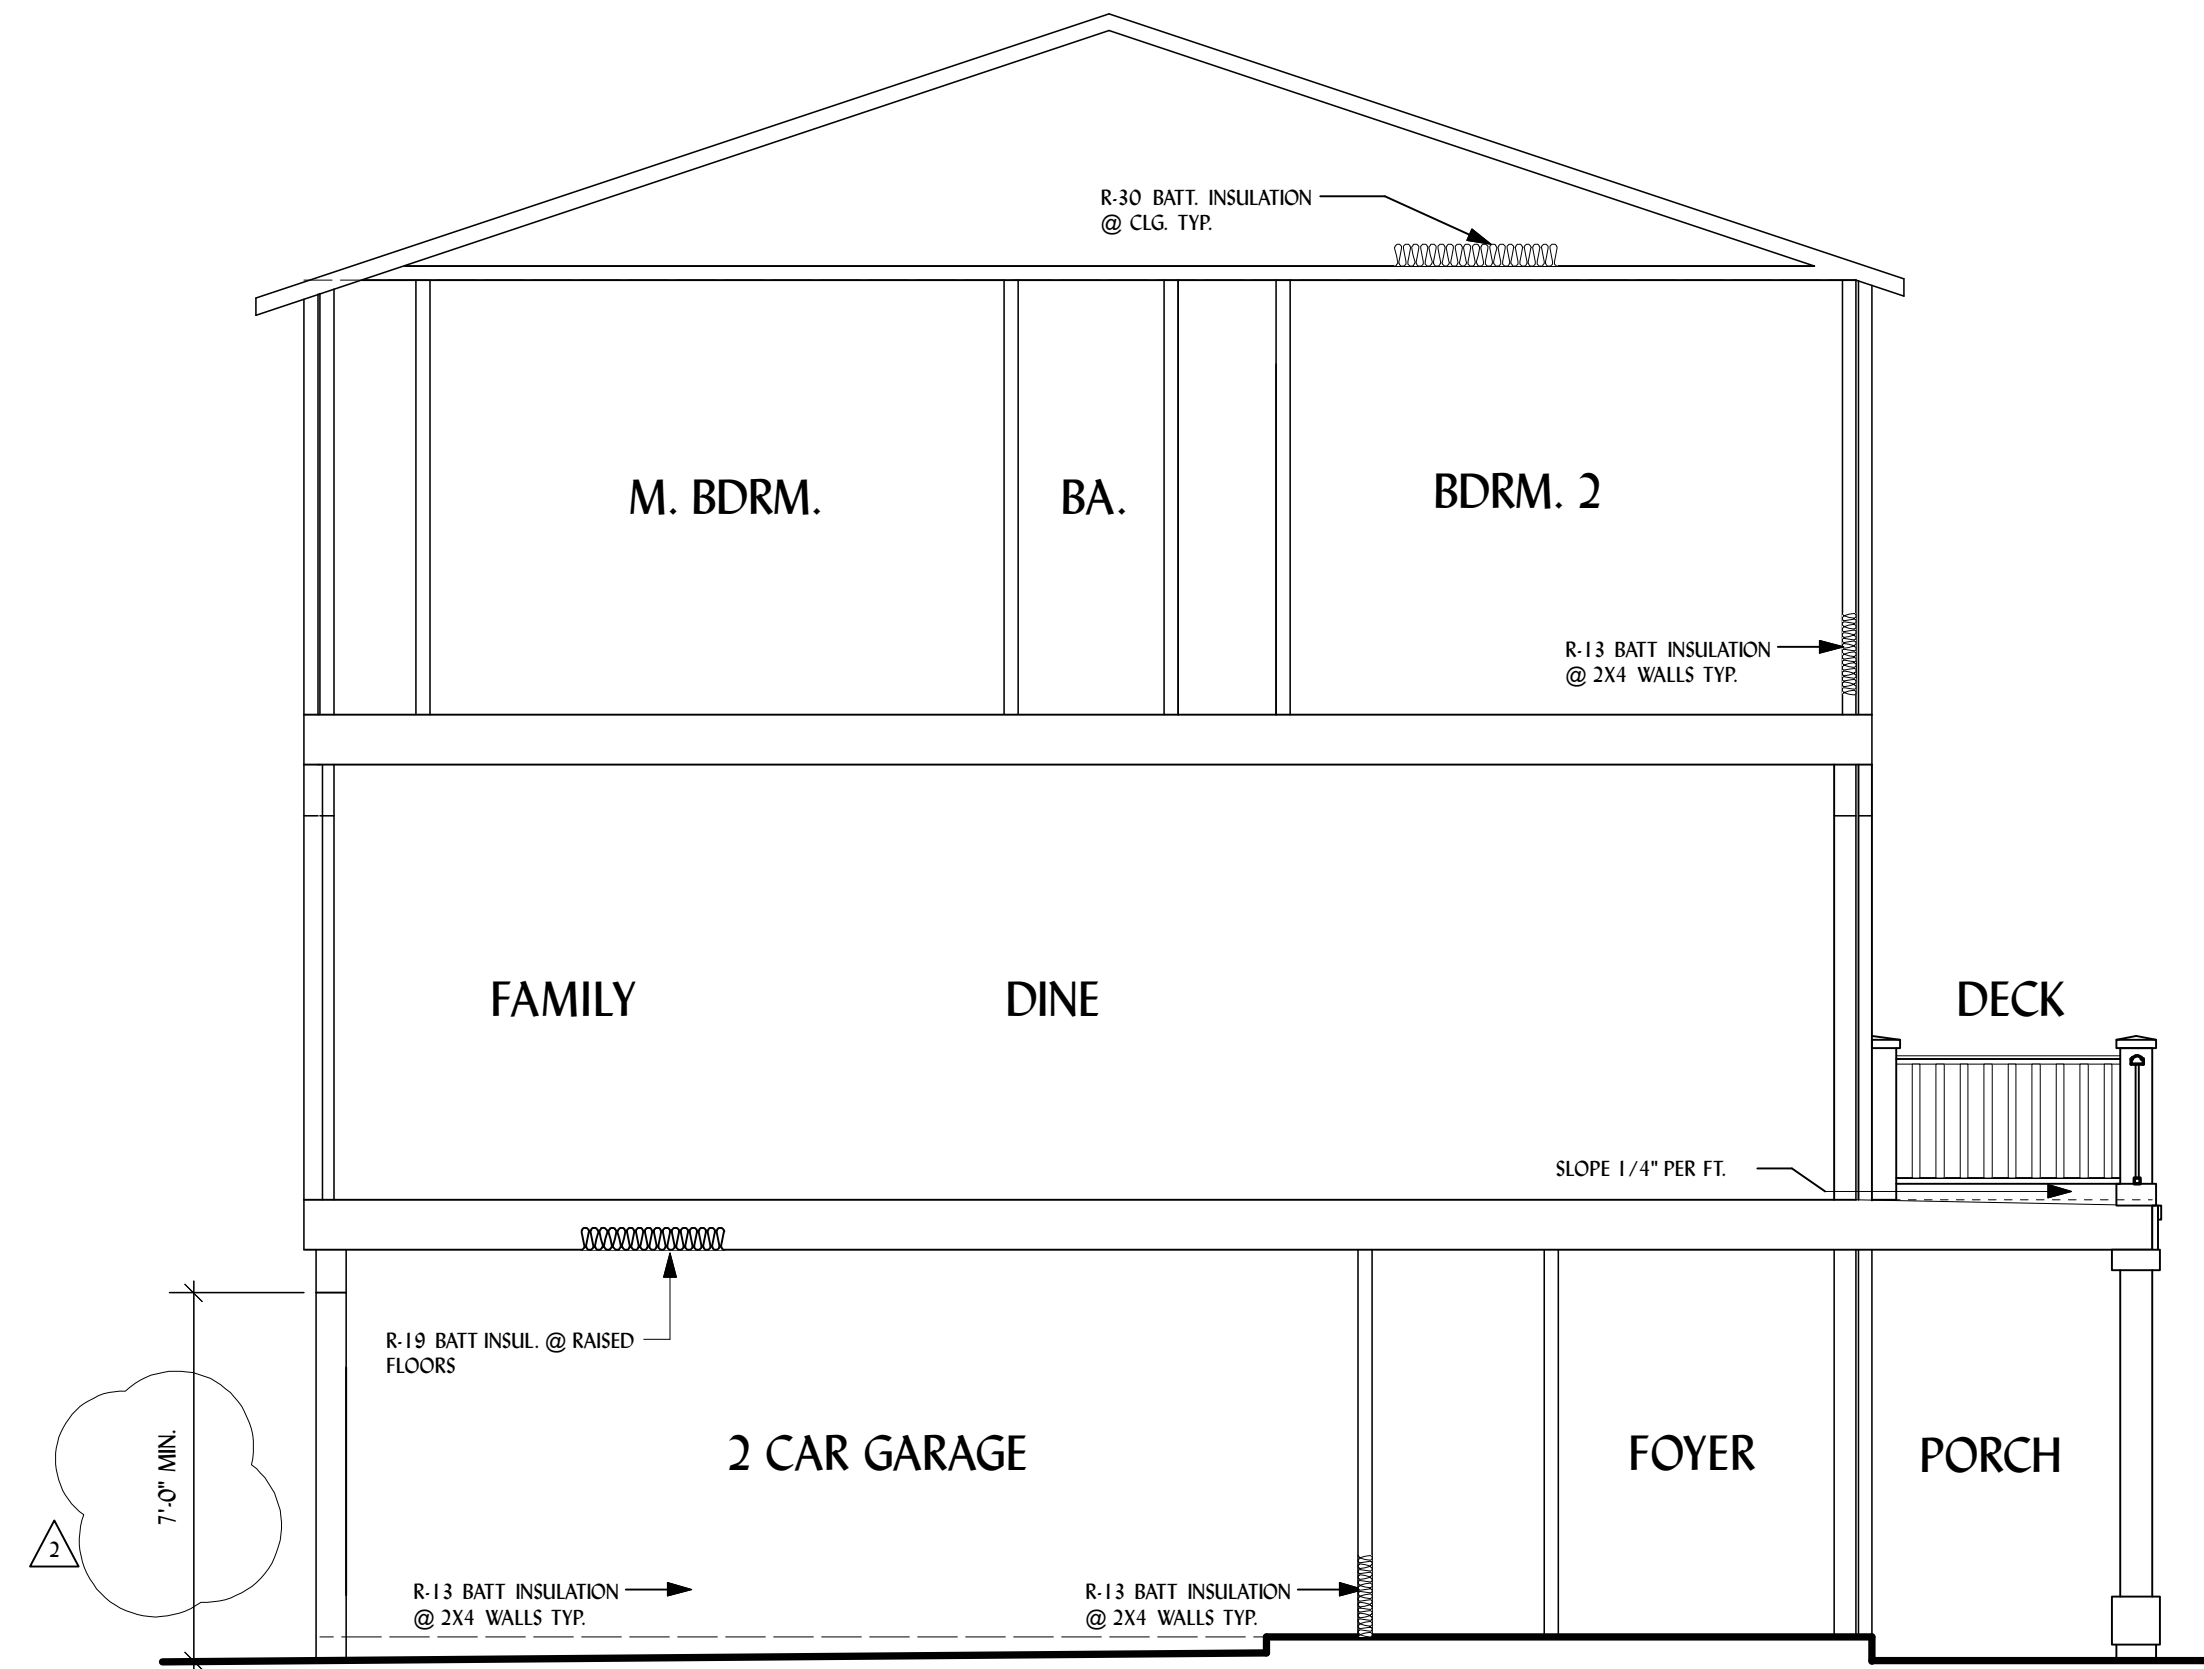


C BUILDING SECTION UNIT 4 PLAN 1CR
Scale: 1/4" = 1'-0"

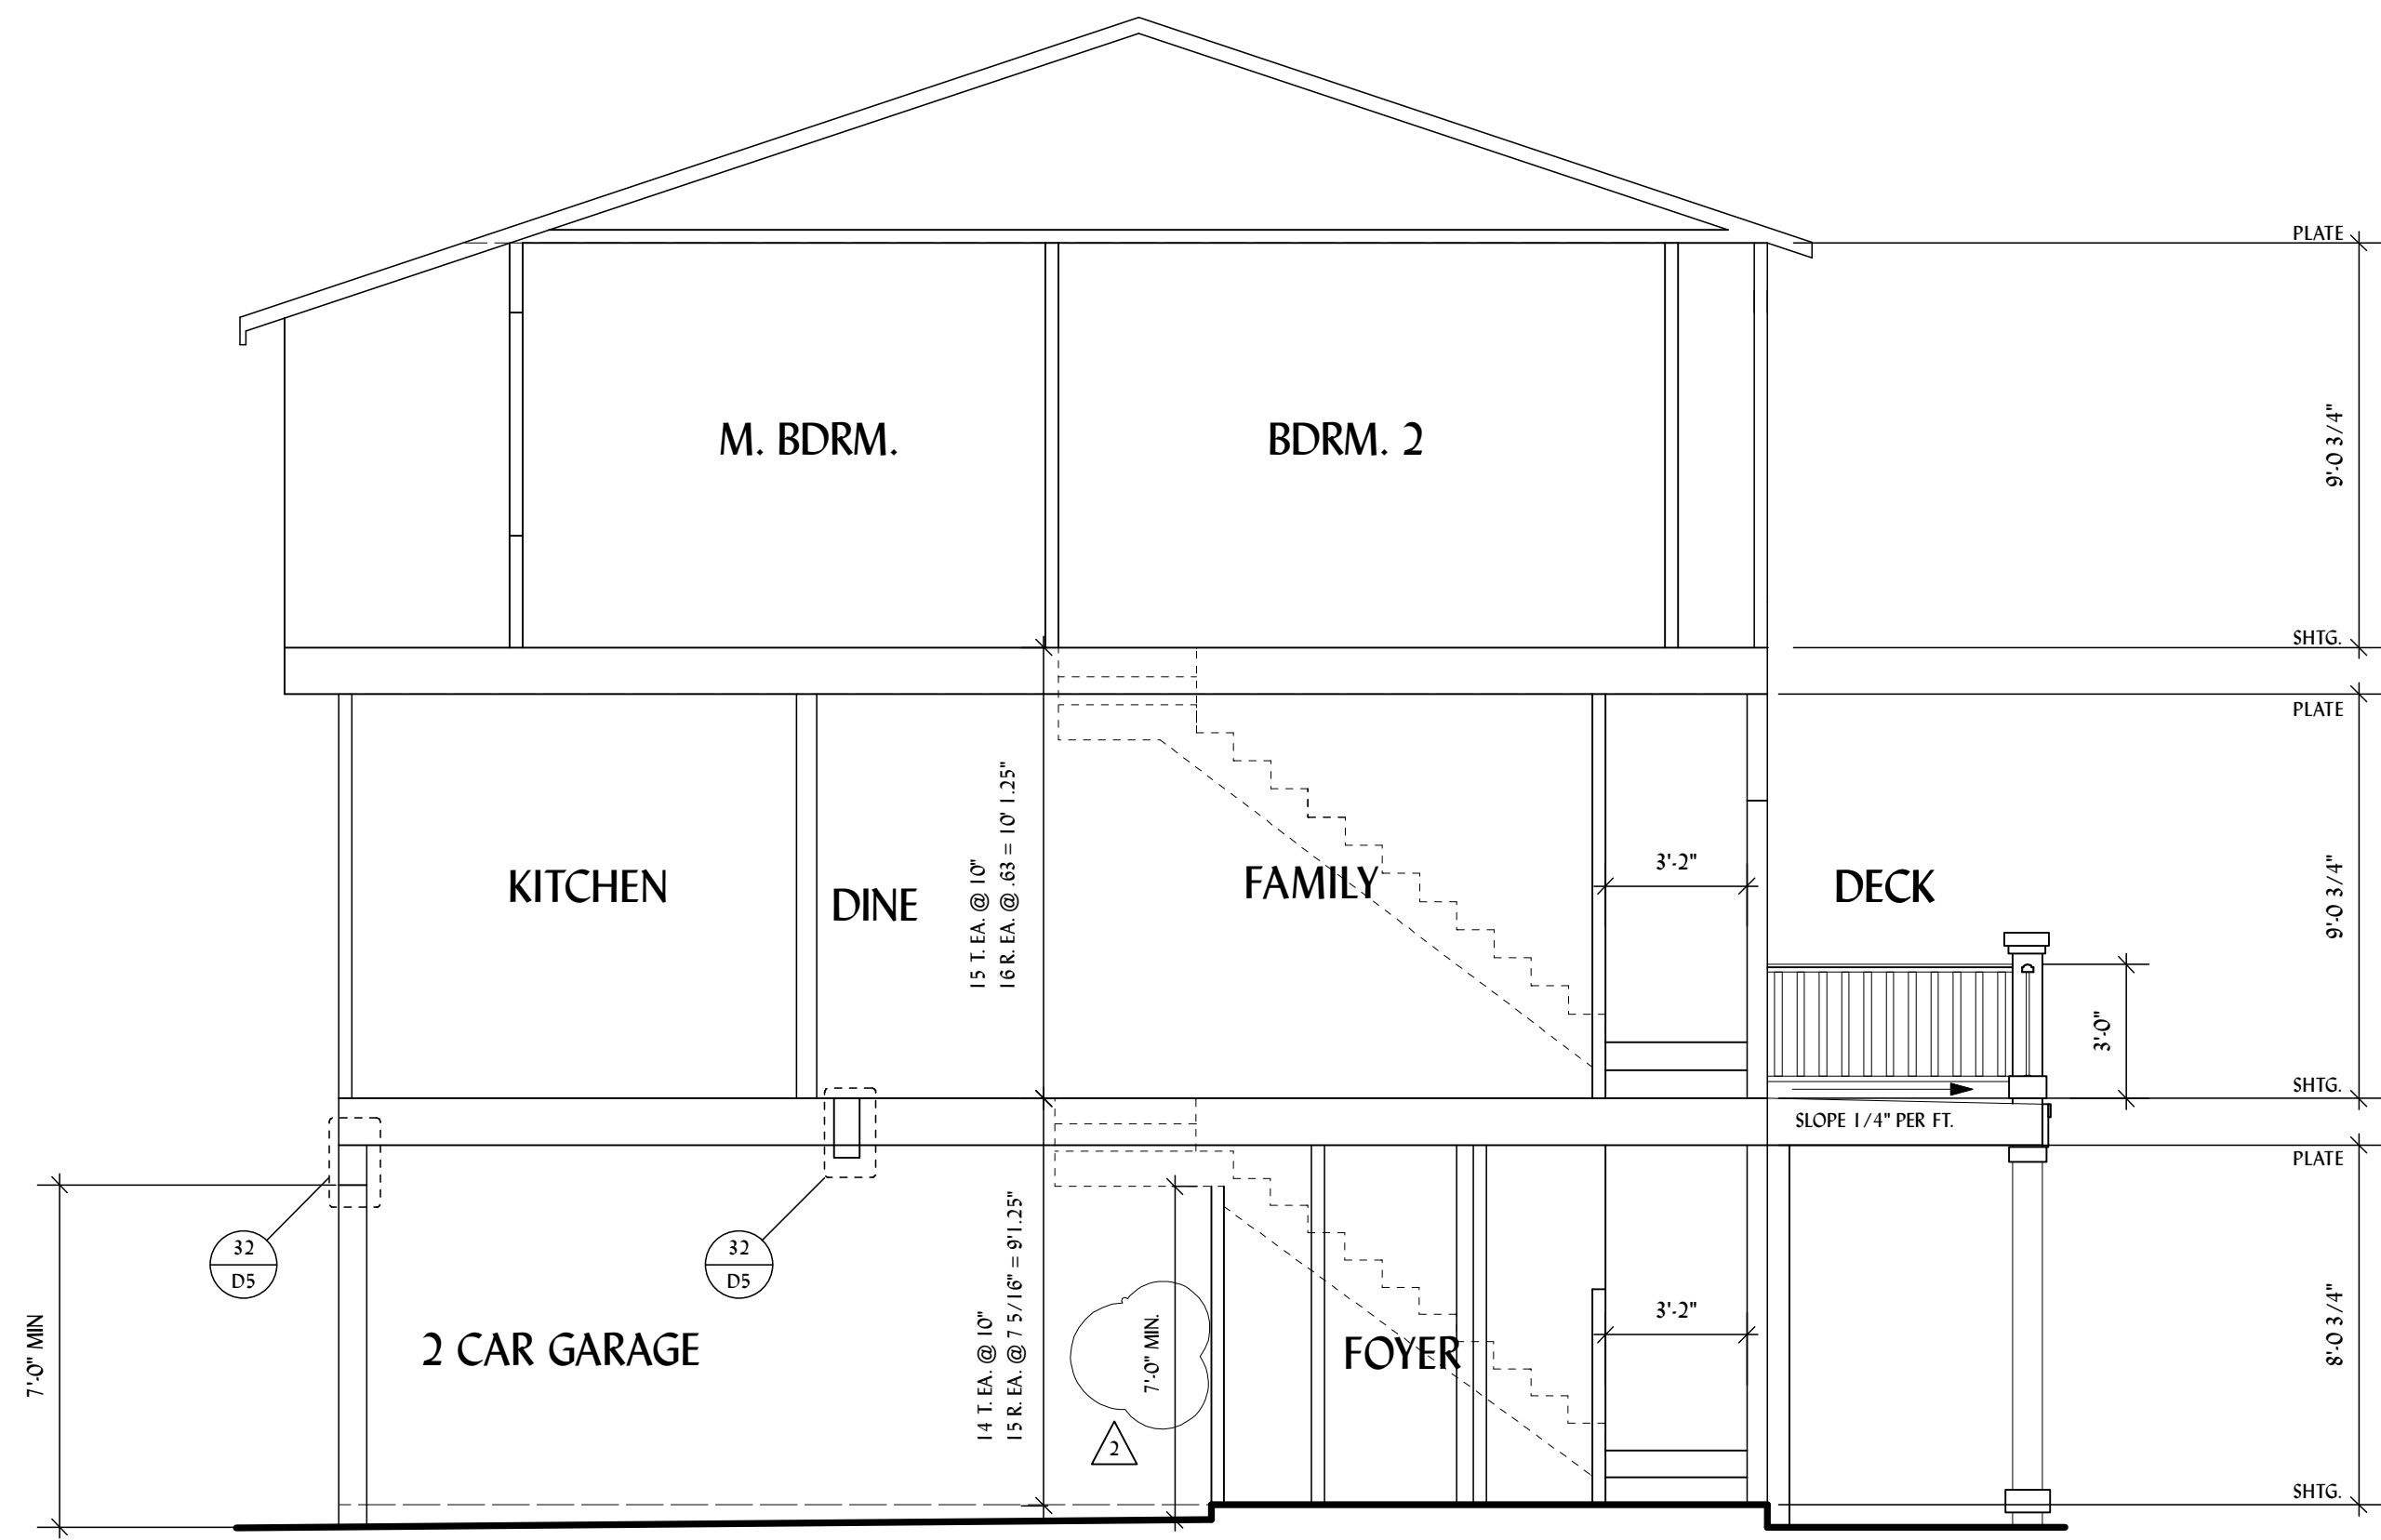


B BUILDING SECTION UNIT 3 PLAN 2
Scale: 1/4" = 1'-0"

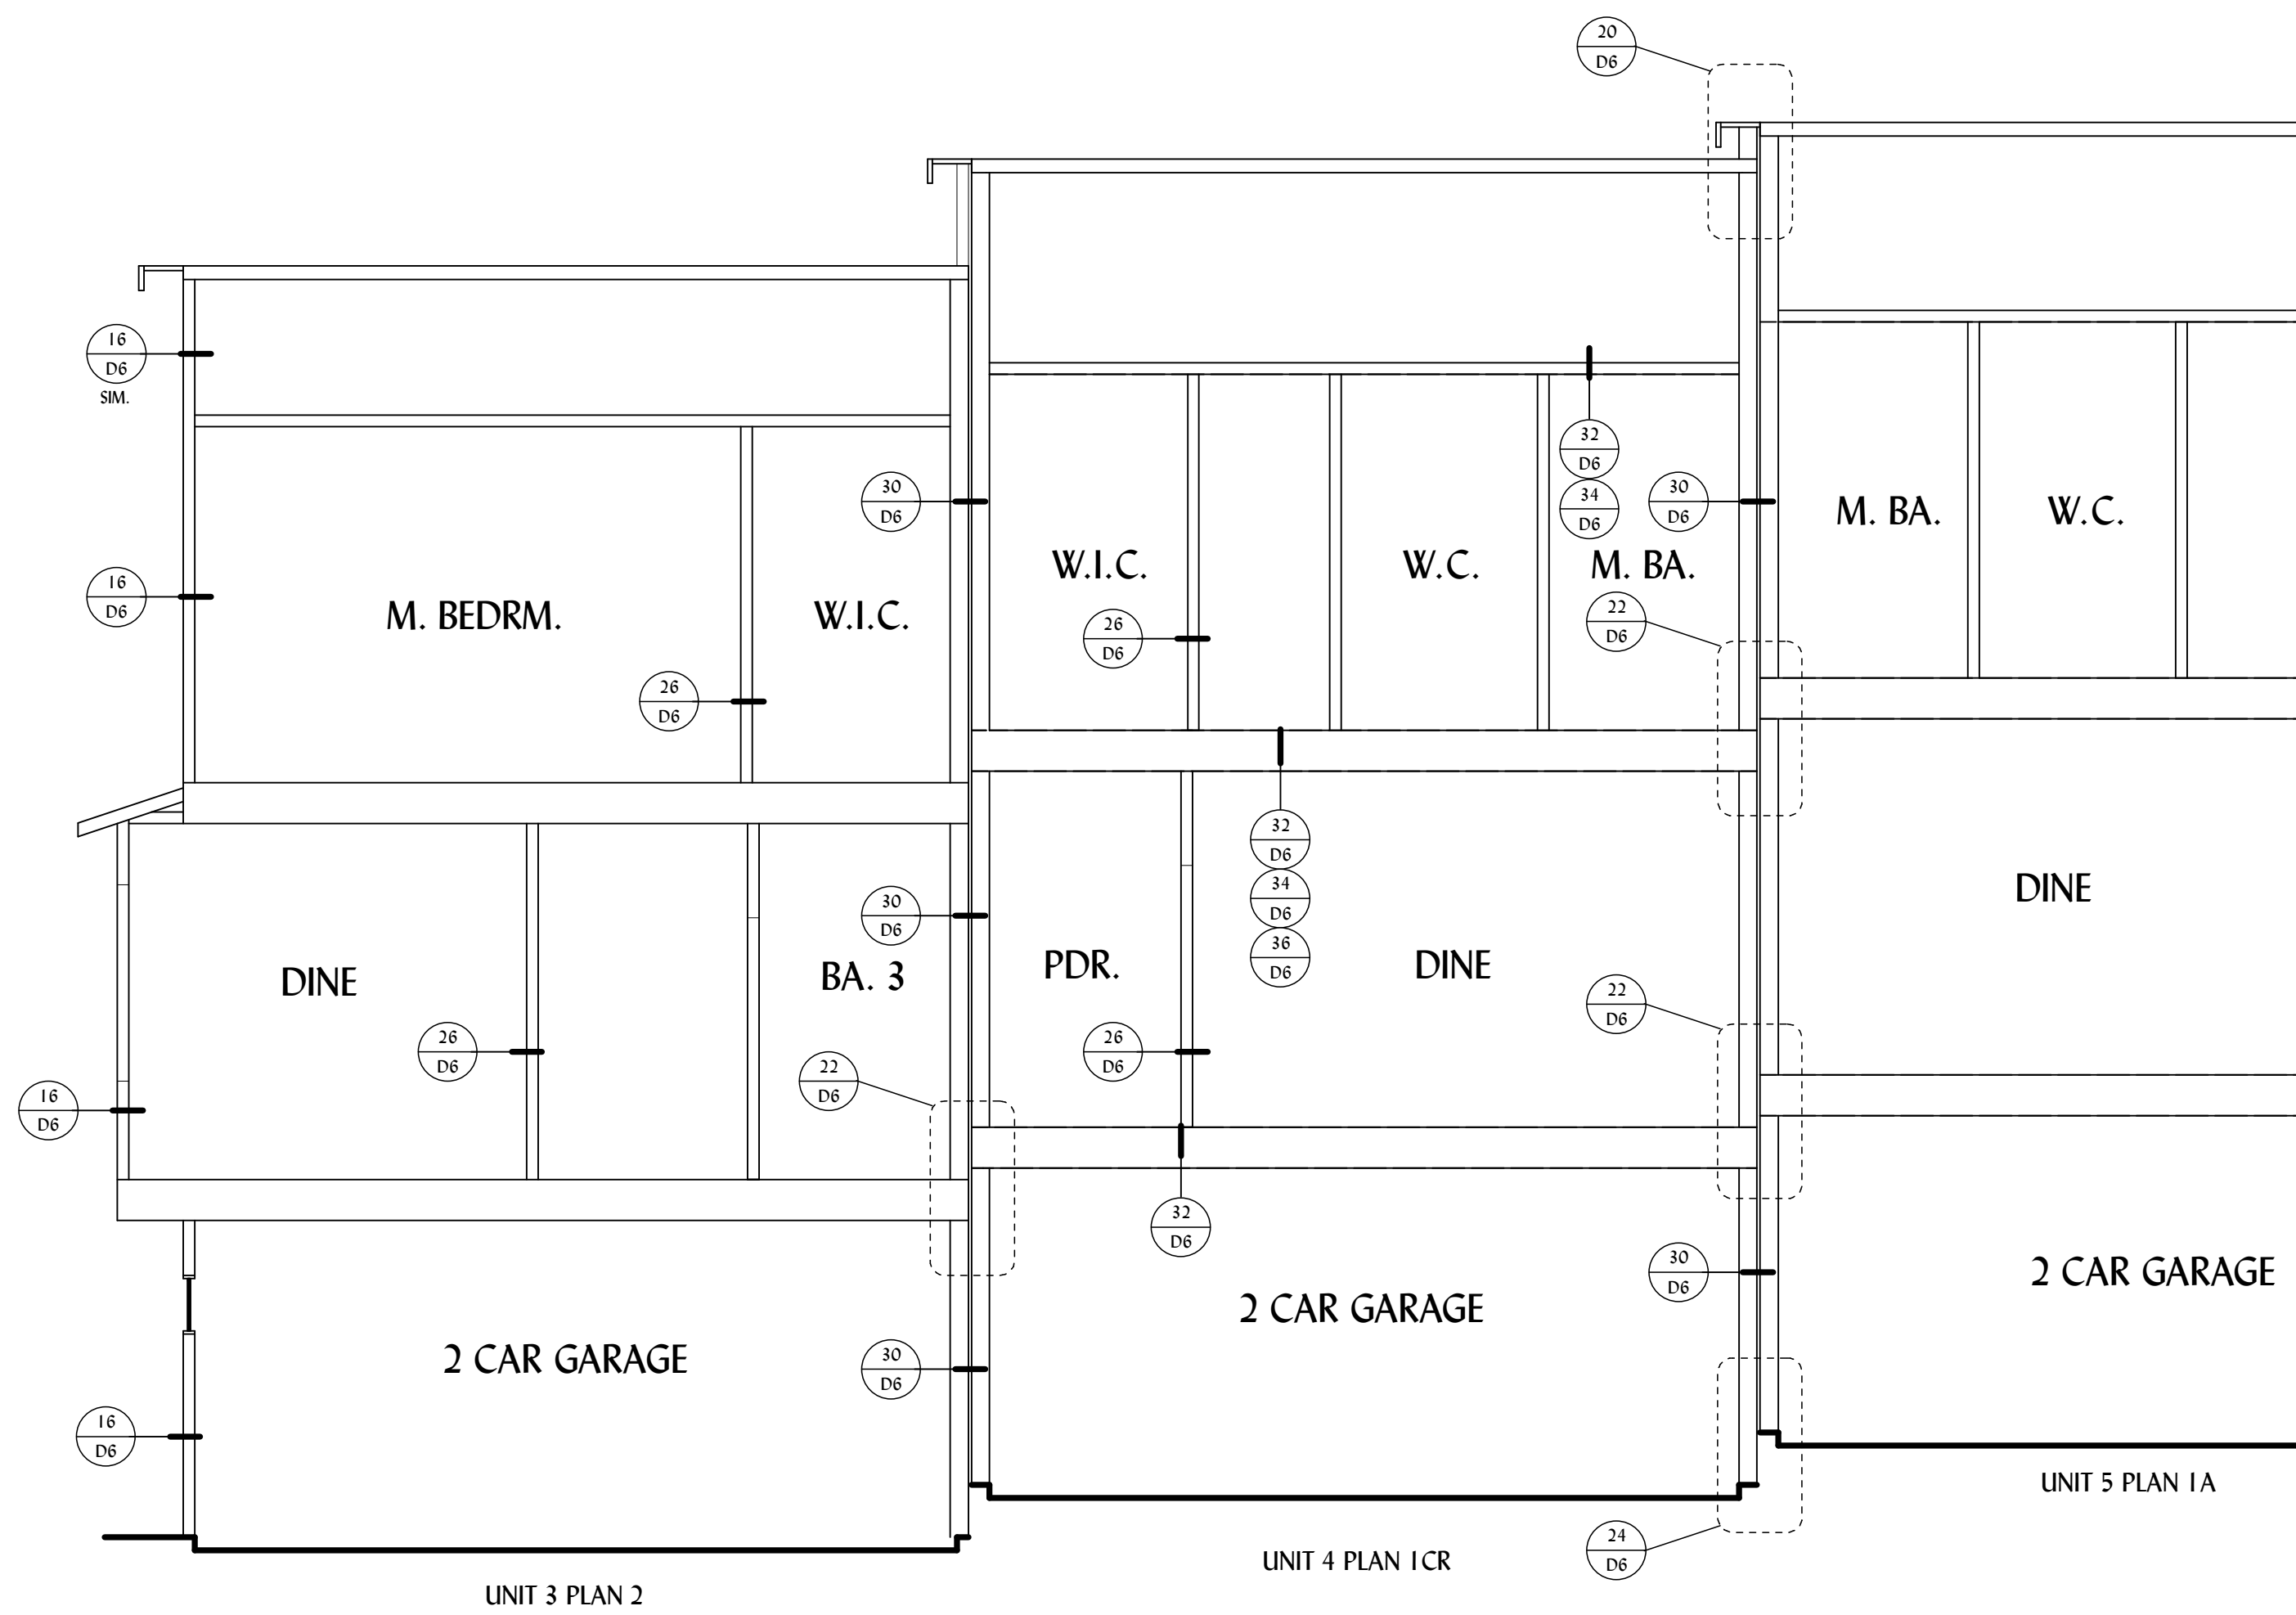

A BUILDING SECTION 8PLEX
Scale: 1/4" = 1'-0"

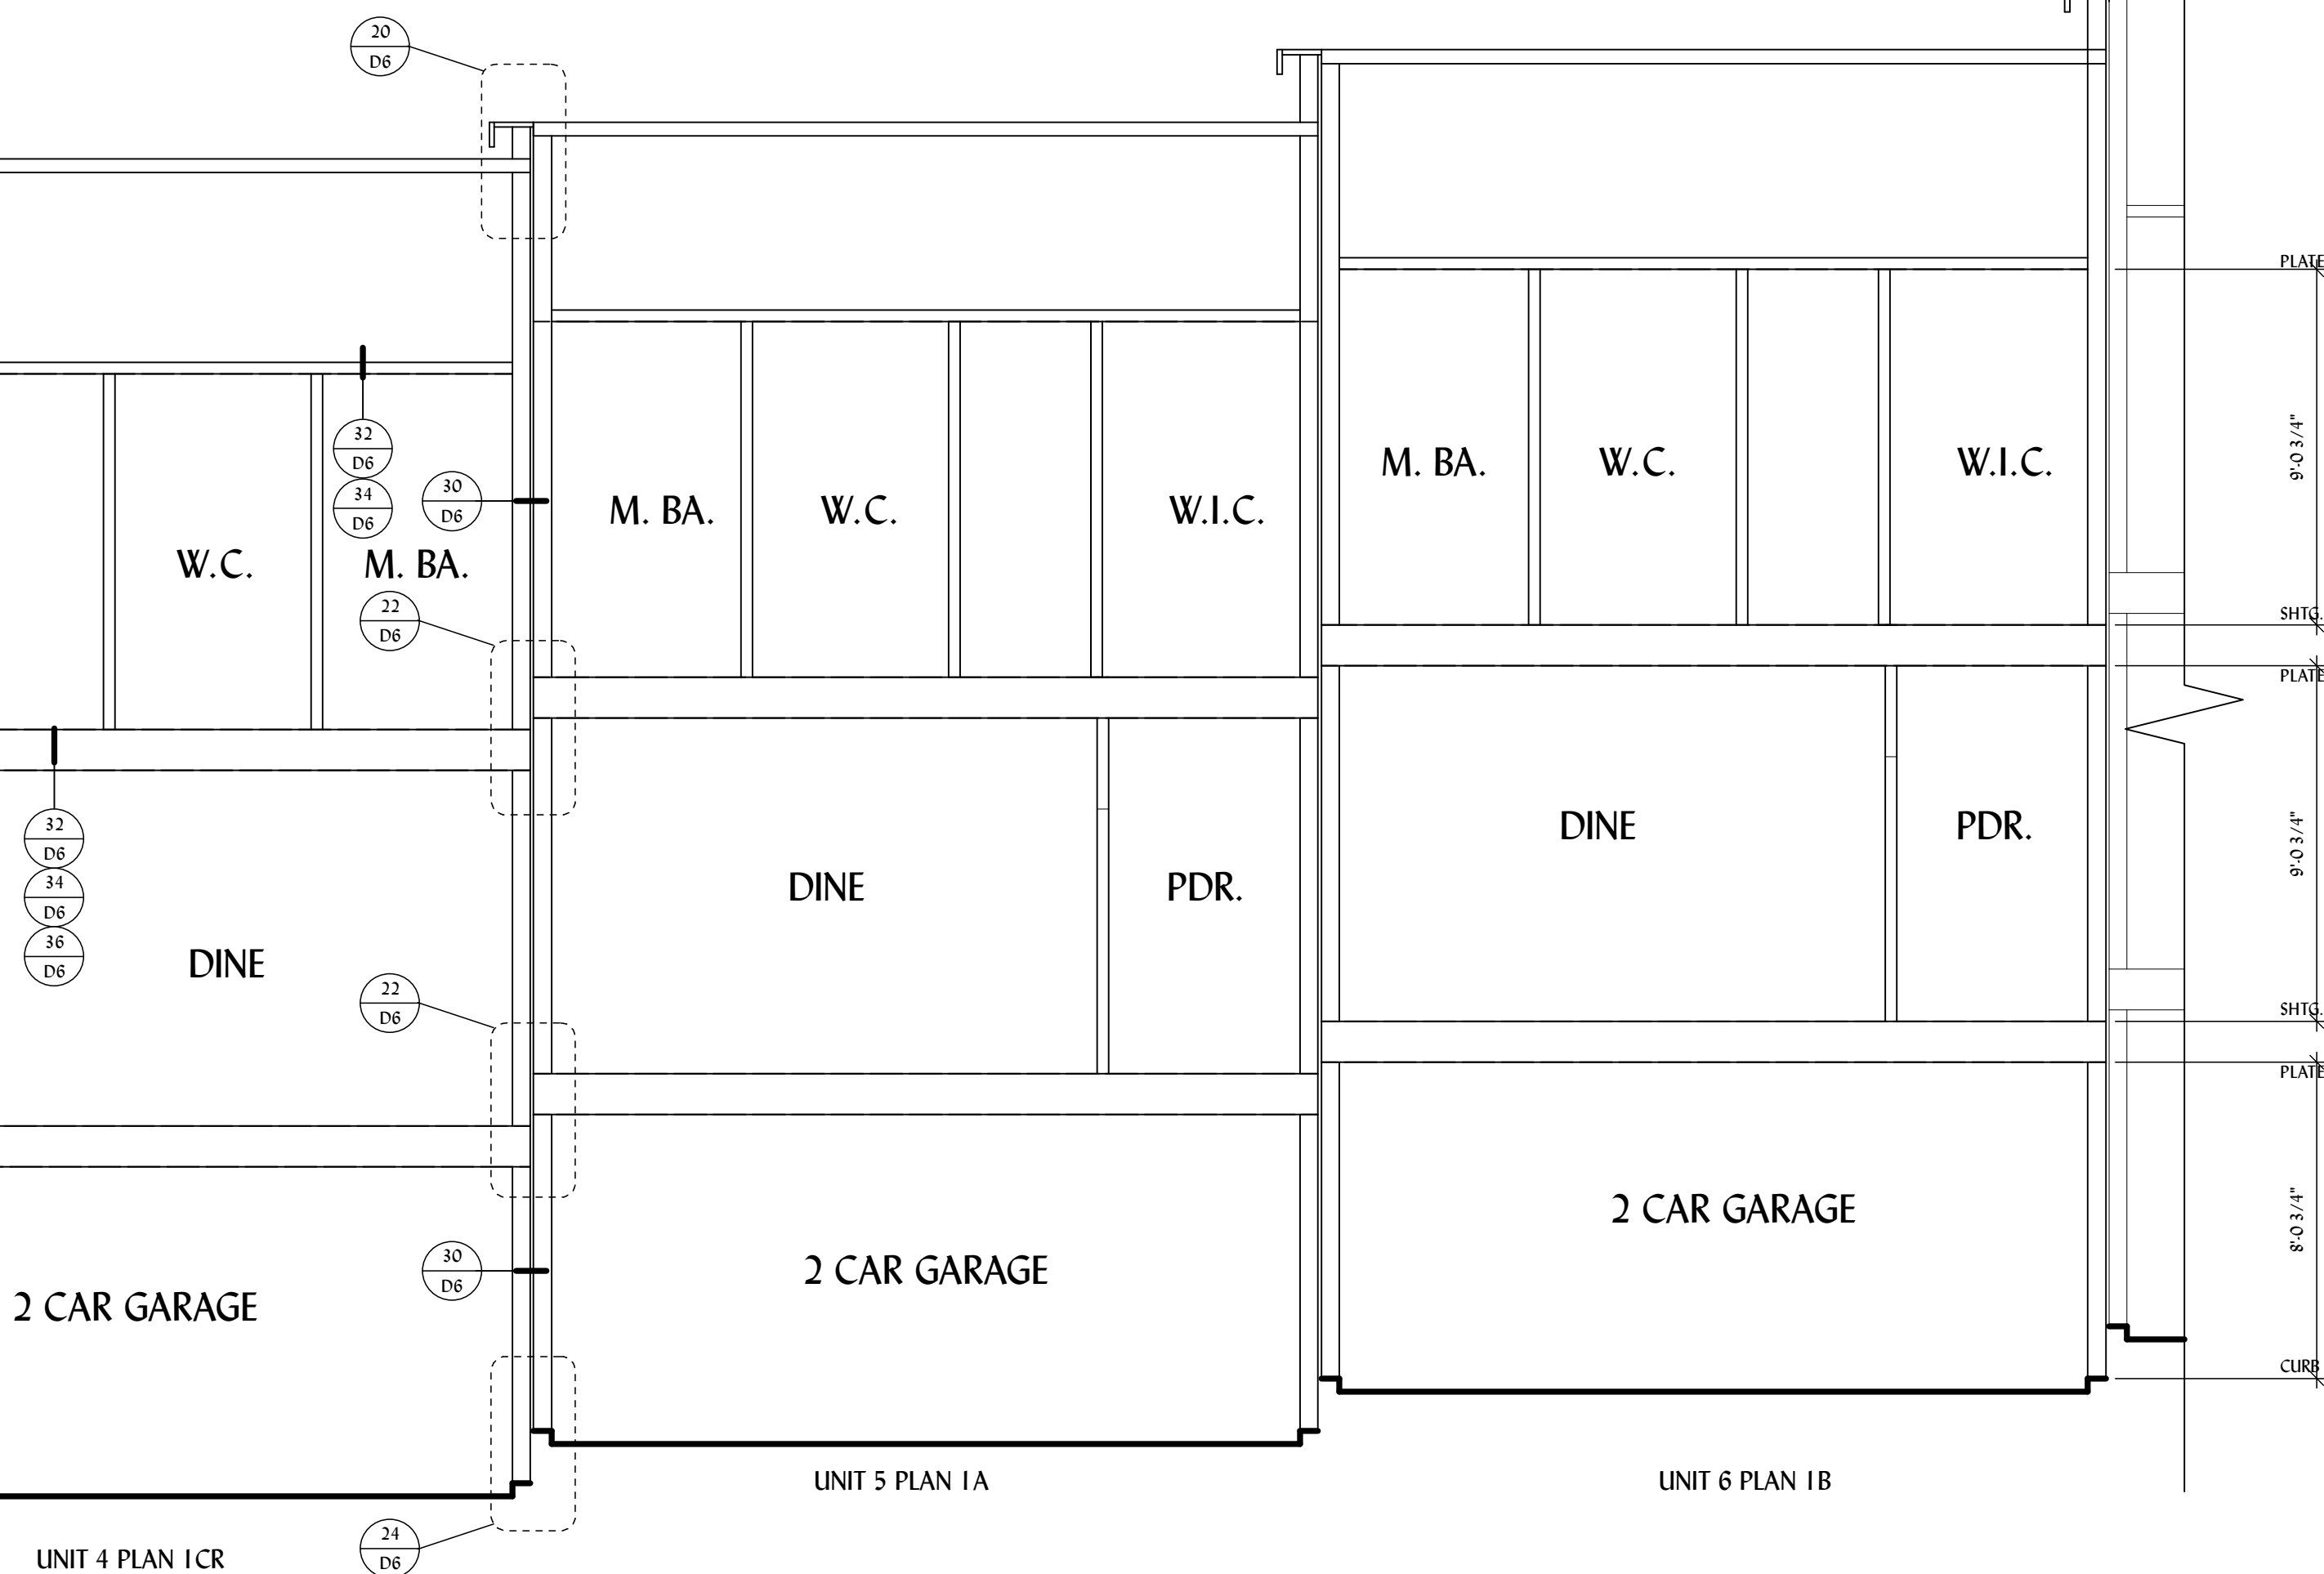

D SECTION UNIT 4 PLAN 2
Scale: 1/4" = 1'-0"

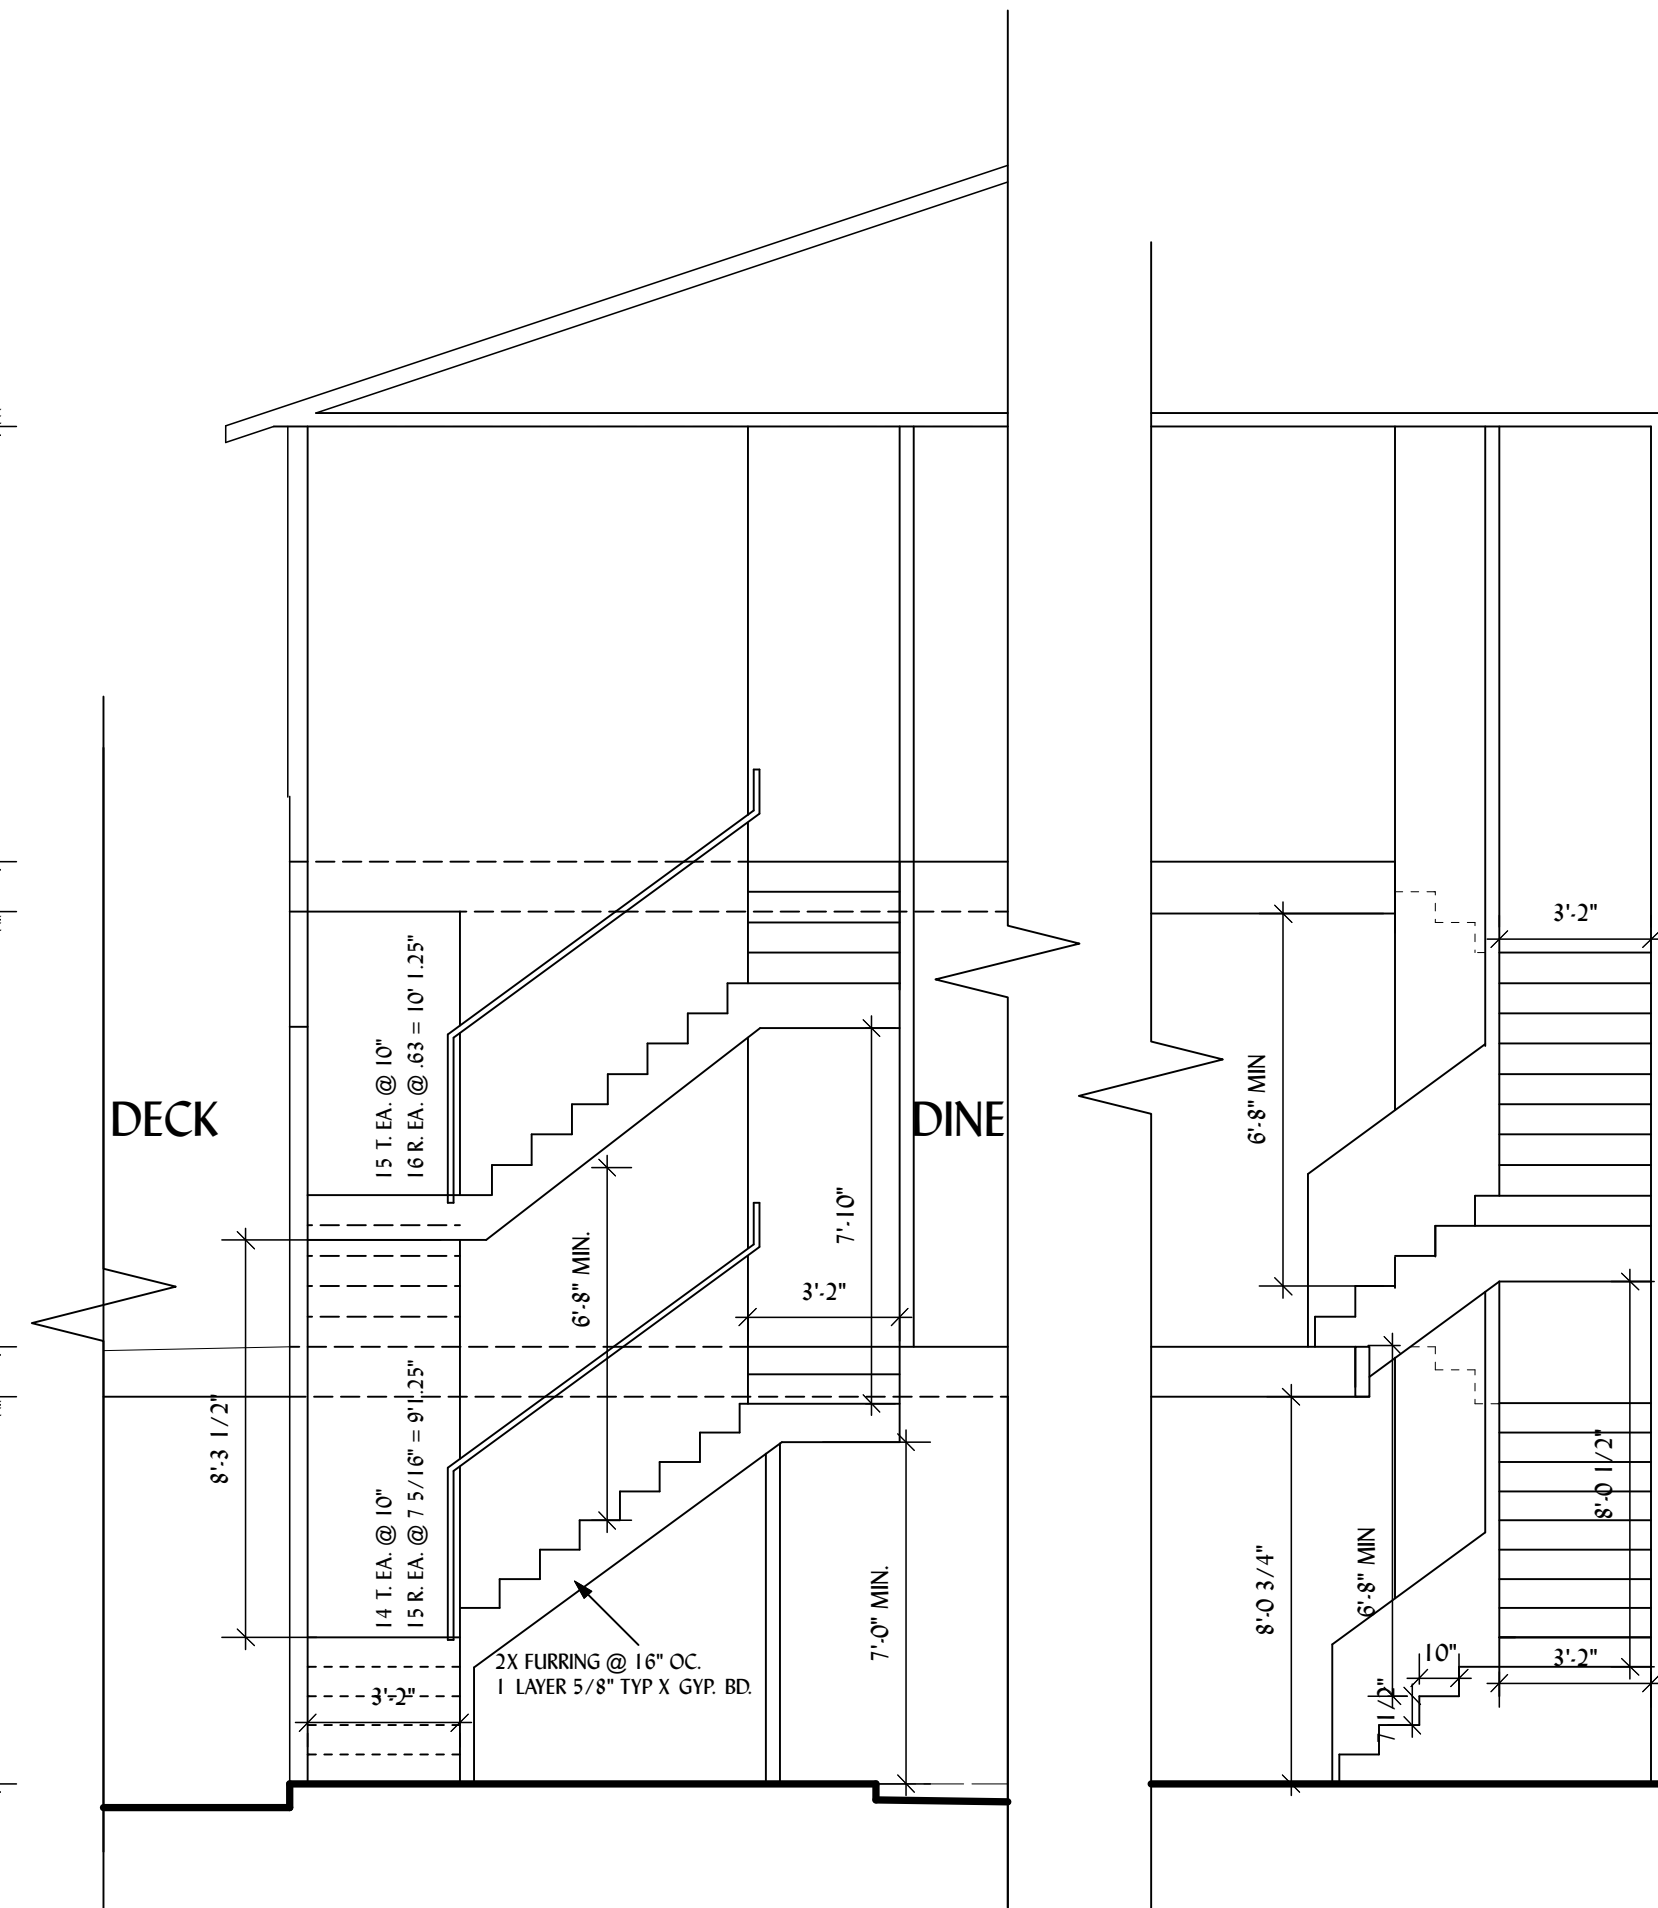

E SECTION
Scale: 1/4" = 1'-0"

JOB NO: 58P11 PLOT DATE: 07/25/07

DATE: 07/23/07

DRAWN BY: TB WW CC CHECKED BY: ABPA

REVISIONS

06-16-06
10-25-06

architects BP



PALM AVENUE

LA MESA, CALIFORNIA

HALLMARK COMMUNITIES

A2.8