




PARADISE FENCING & CONSTRUCTION, INC.

727-7337

NEW FENCING & REPAIRS • CONCRETE WORK • DIRT WORK
DECKS • NEW CONSTRUCTION & REMODELING



WWW.PARADISEFENCING.COM

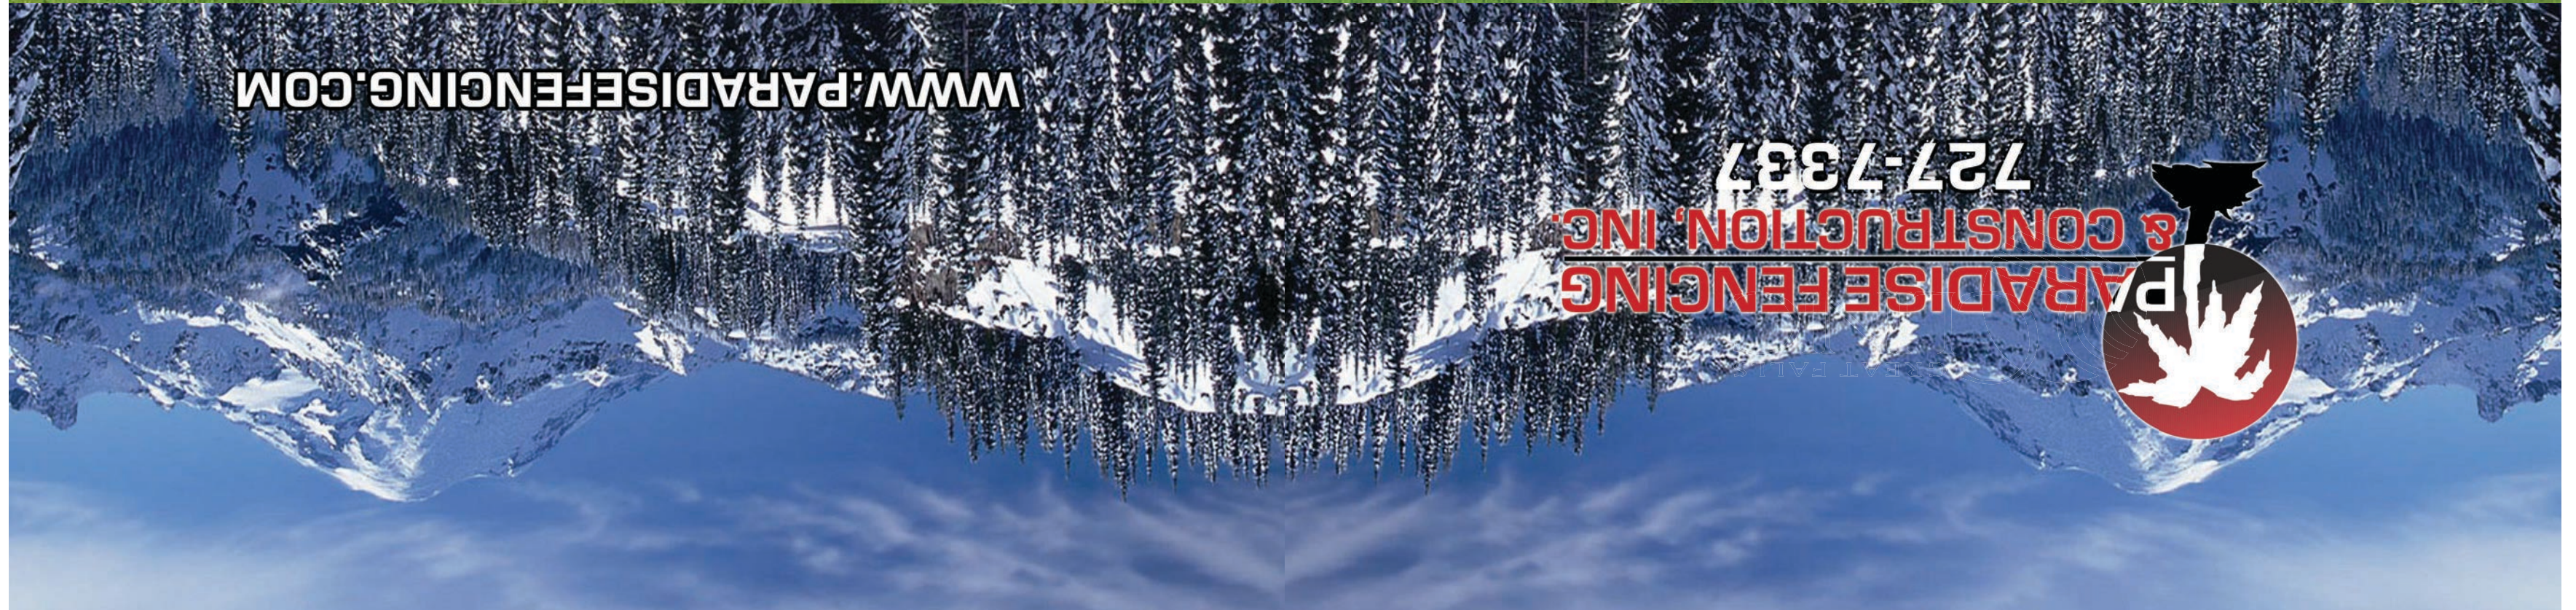

WWW.PARADISEFENCING.COM

727-7337
PARADISE FENCING & CONSTRUCTION, INC.
