



BILL OF MATERIAL

LINE #	QTY	PC MARK	DESCRIPTION	LENGTH	REMARKS	WEIGHT TOTAL	ADVANCE MILL #
2	28C1		COLUMN			583	
2	hss50		HSS8x8x1/8	22 0	A500B	583	

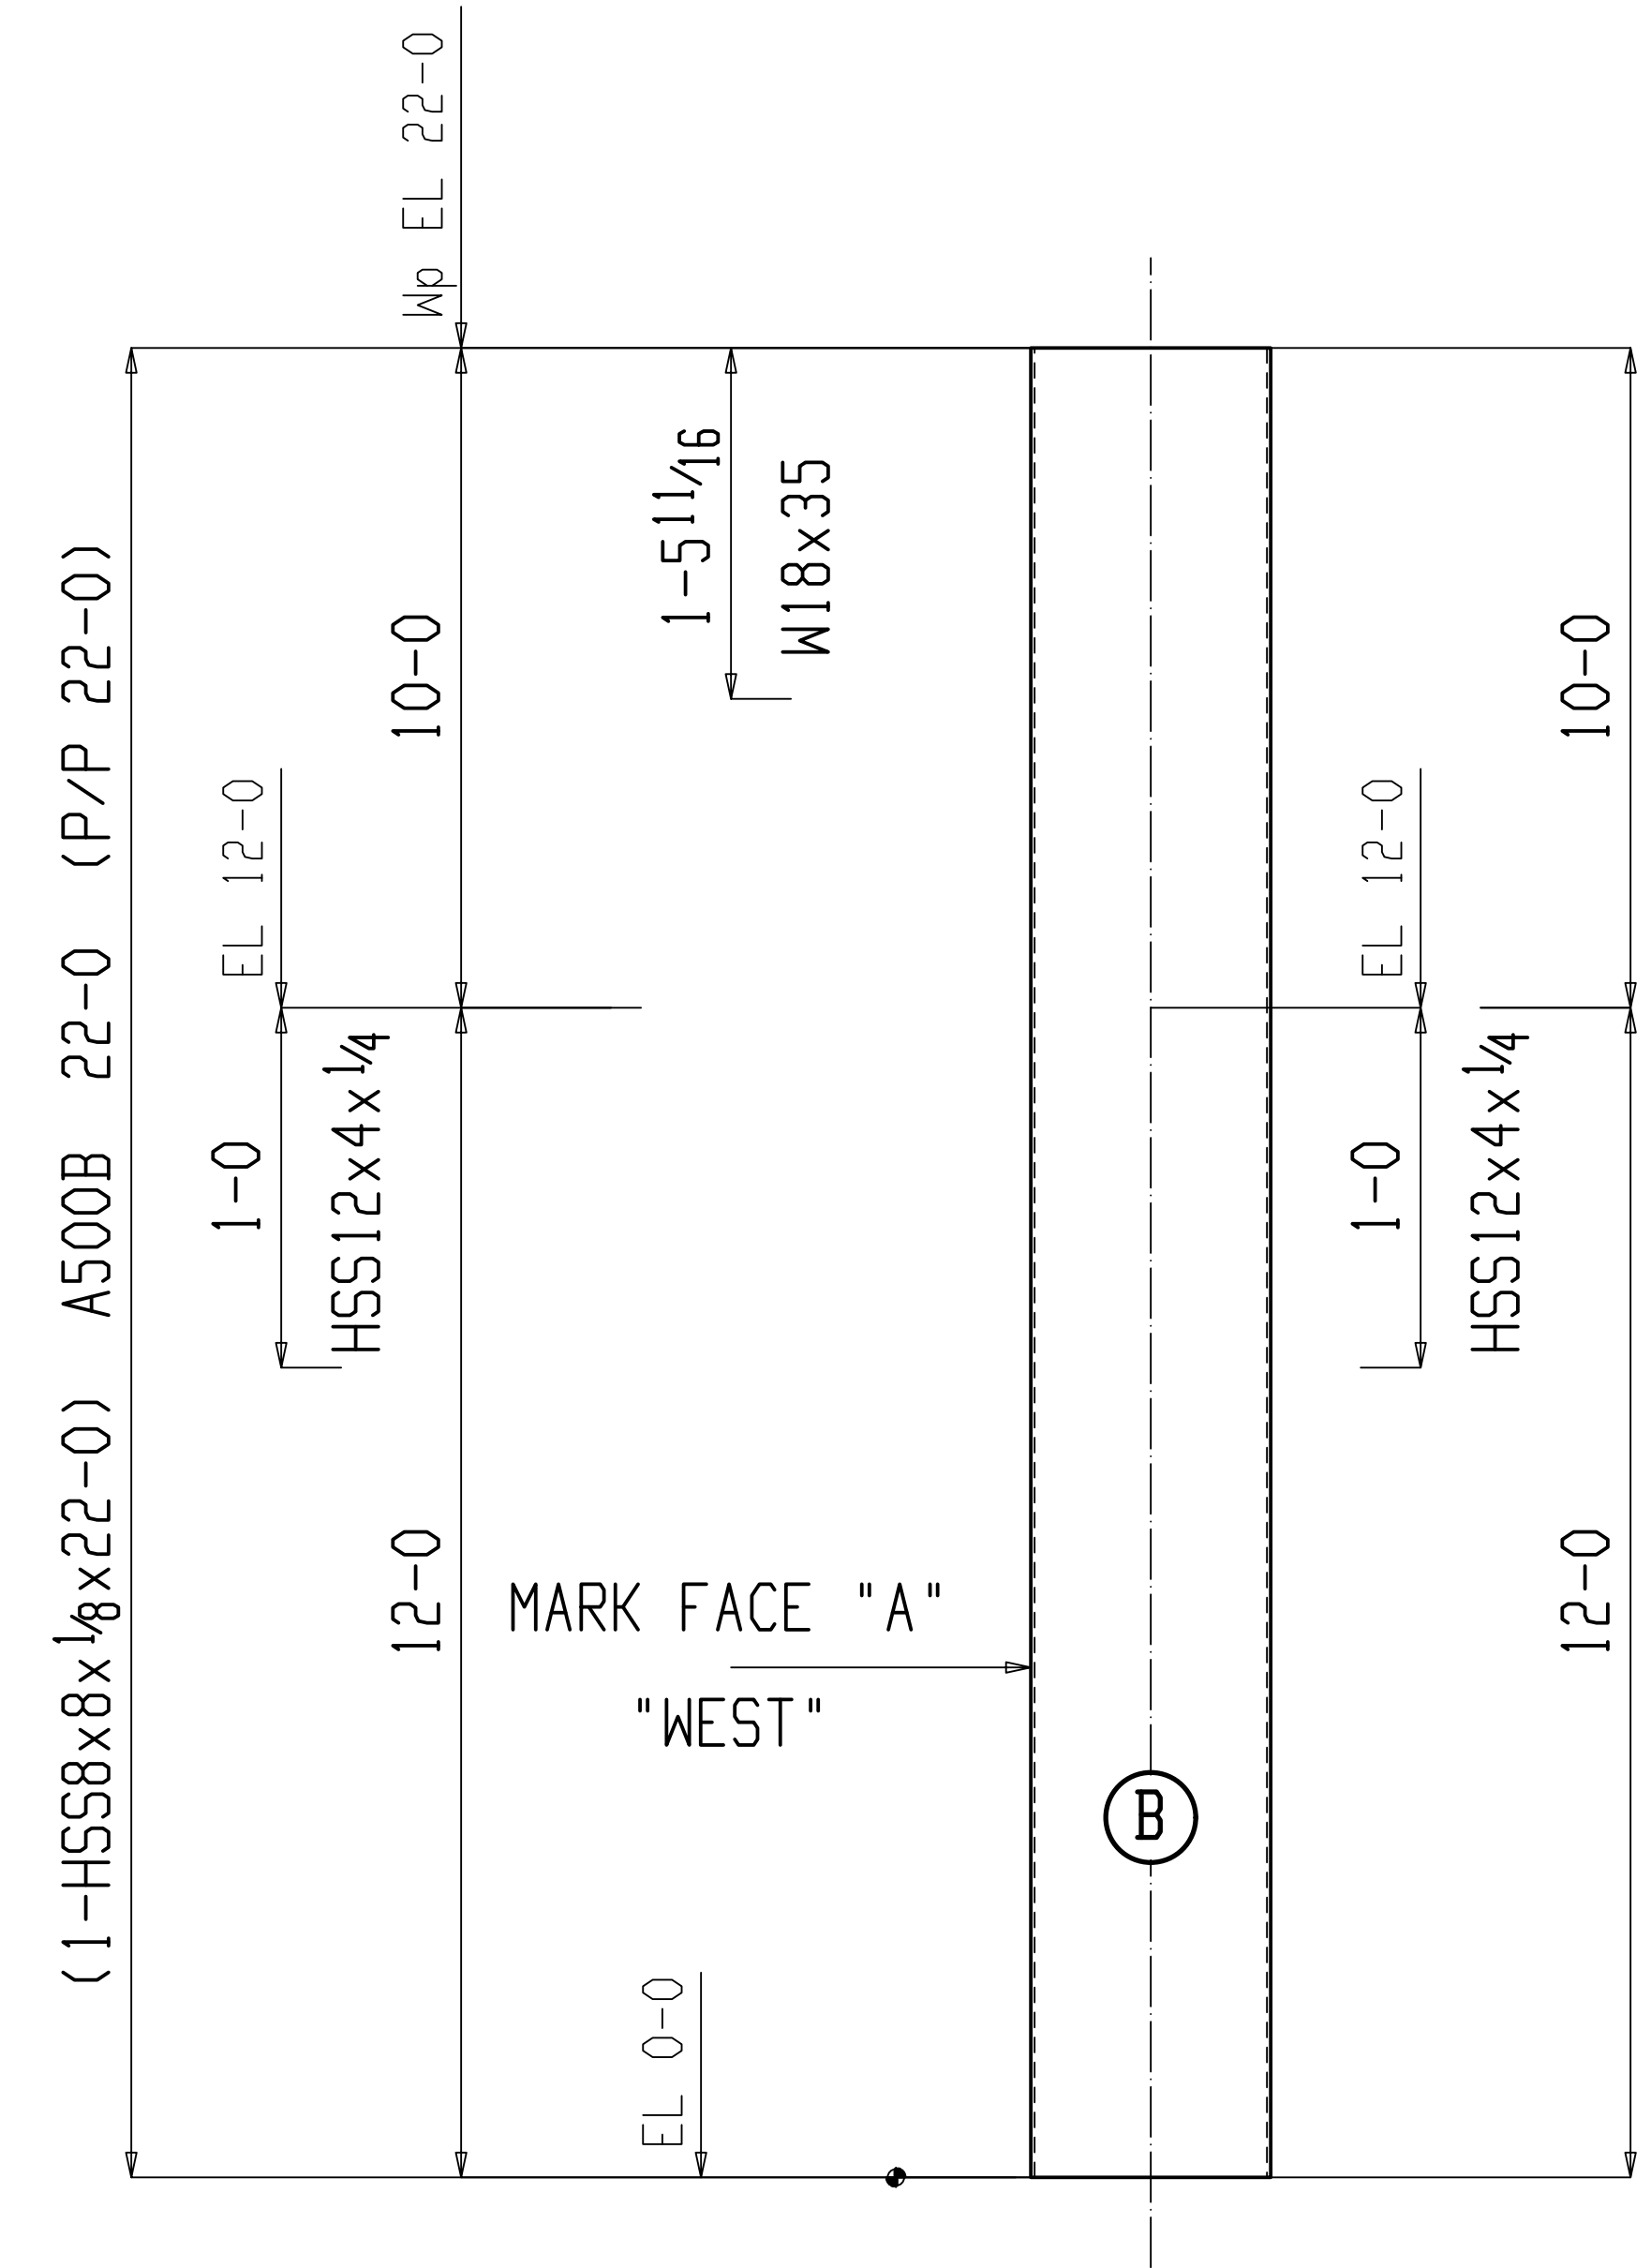

2 EXISTING COLUMNS 28C1

AT GRID:  
E.7 & 23.6  
G & 23.6

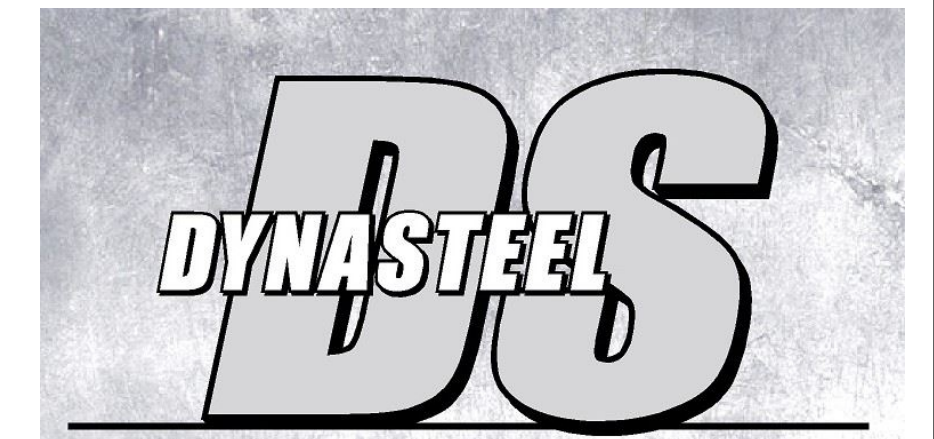

SHOP BILL NO.	JOB	Shake Shack - Atlanta, GA	
	MADE BY	JORDAN MILLER	CHECKED BY DATE \$DATE
	ARCH		
	CONT		
	DWG. NAME	28C1	DWG. NO.