


BILL OF MATERIAL

LINE #	QTY	PC MARK	DESCRIPTION	LENGTH	REMARKS	WEIGHT TOTAL	ADVANCE MILL #
ONE	29C1		COLUMN			514	
1	hss53		HSS6x4x $\frac{3}{8}$	21-10 $\frac{3}{4}$	SZE A500B	490	
1	bp1		PL $\frac{3}{4}$ x10	0-10	A36	21	
1	cp1		FL $\frac{1}{2}$ x4	0-6	A36	3	

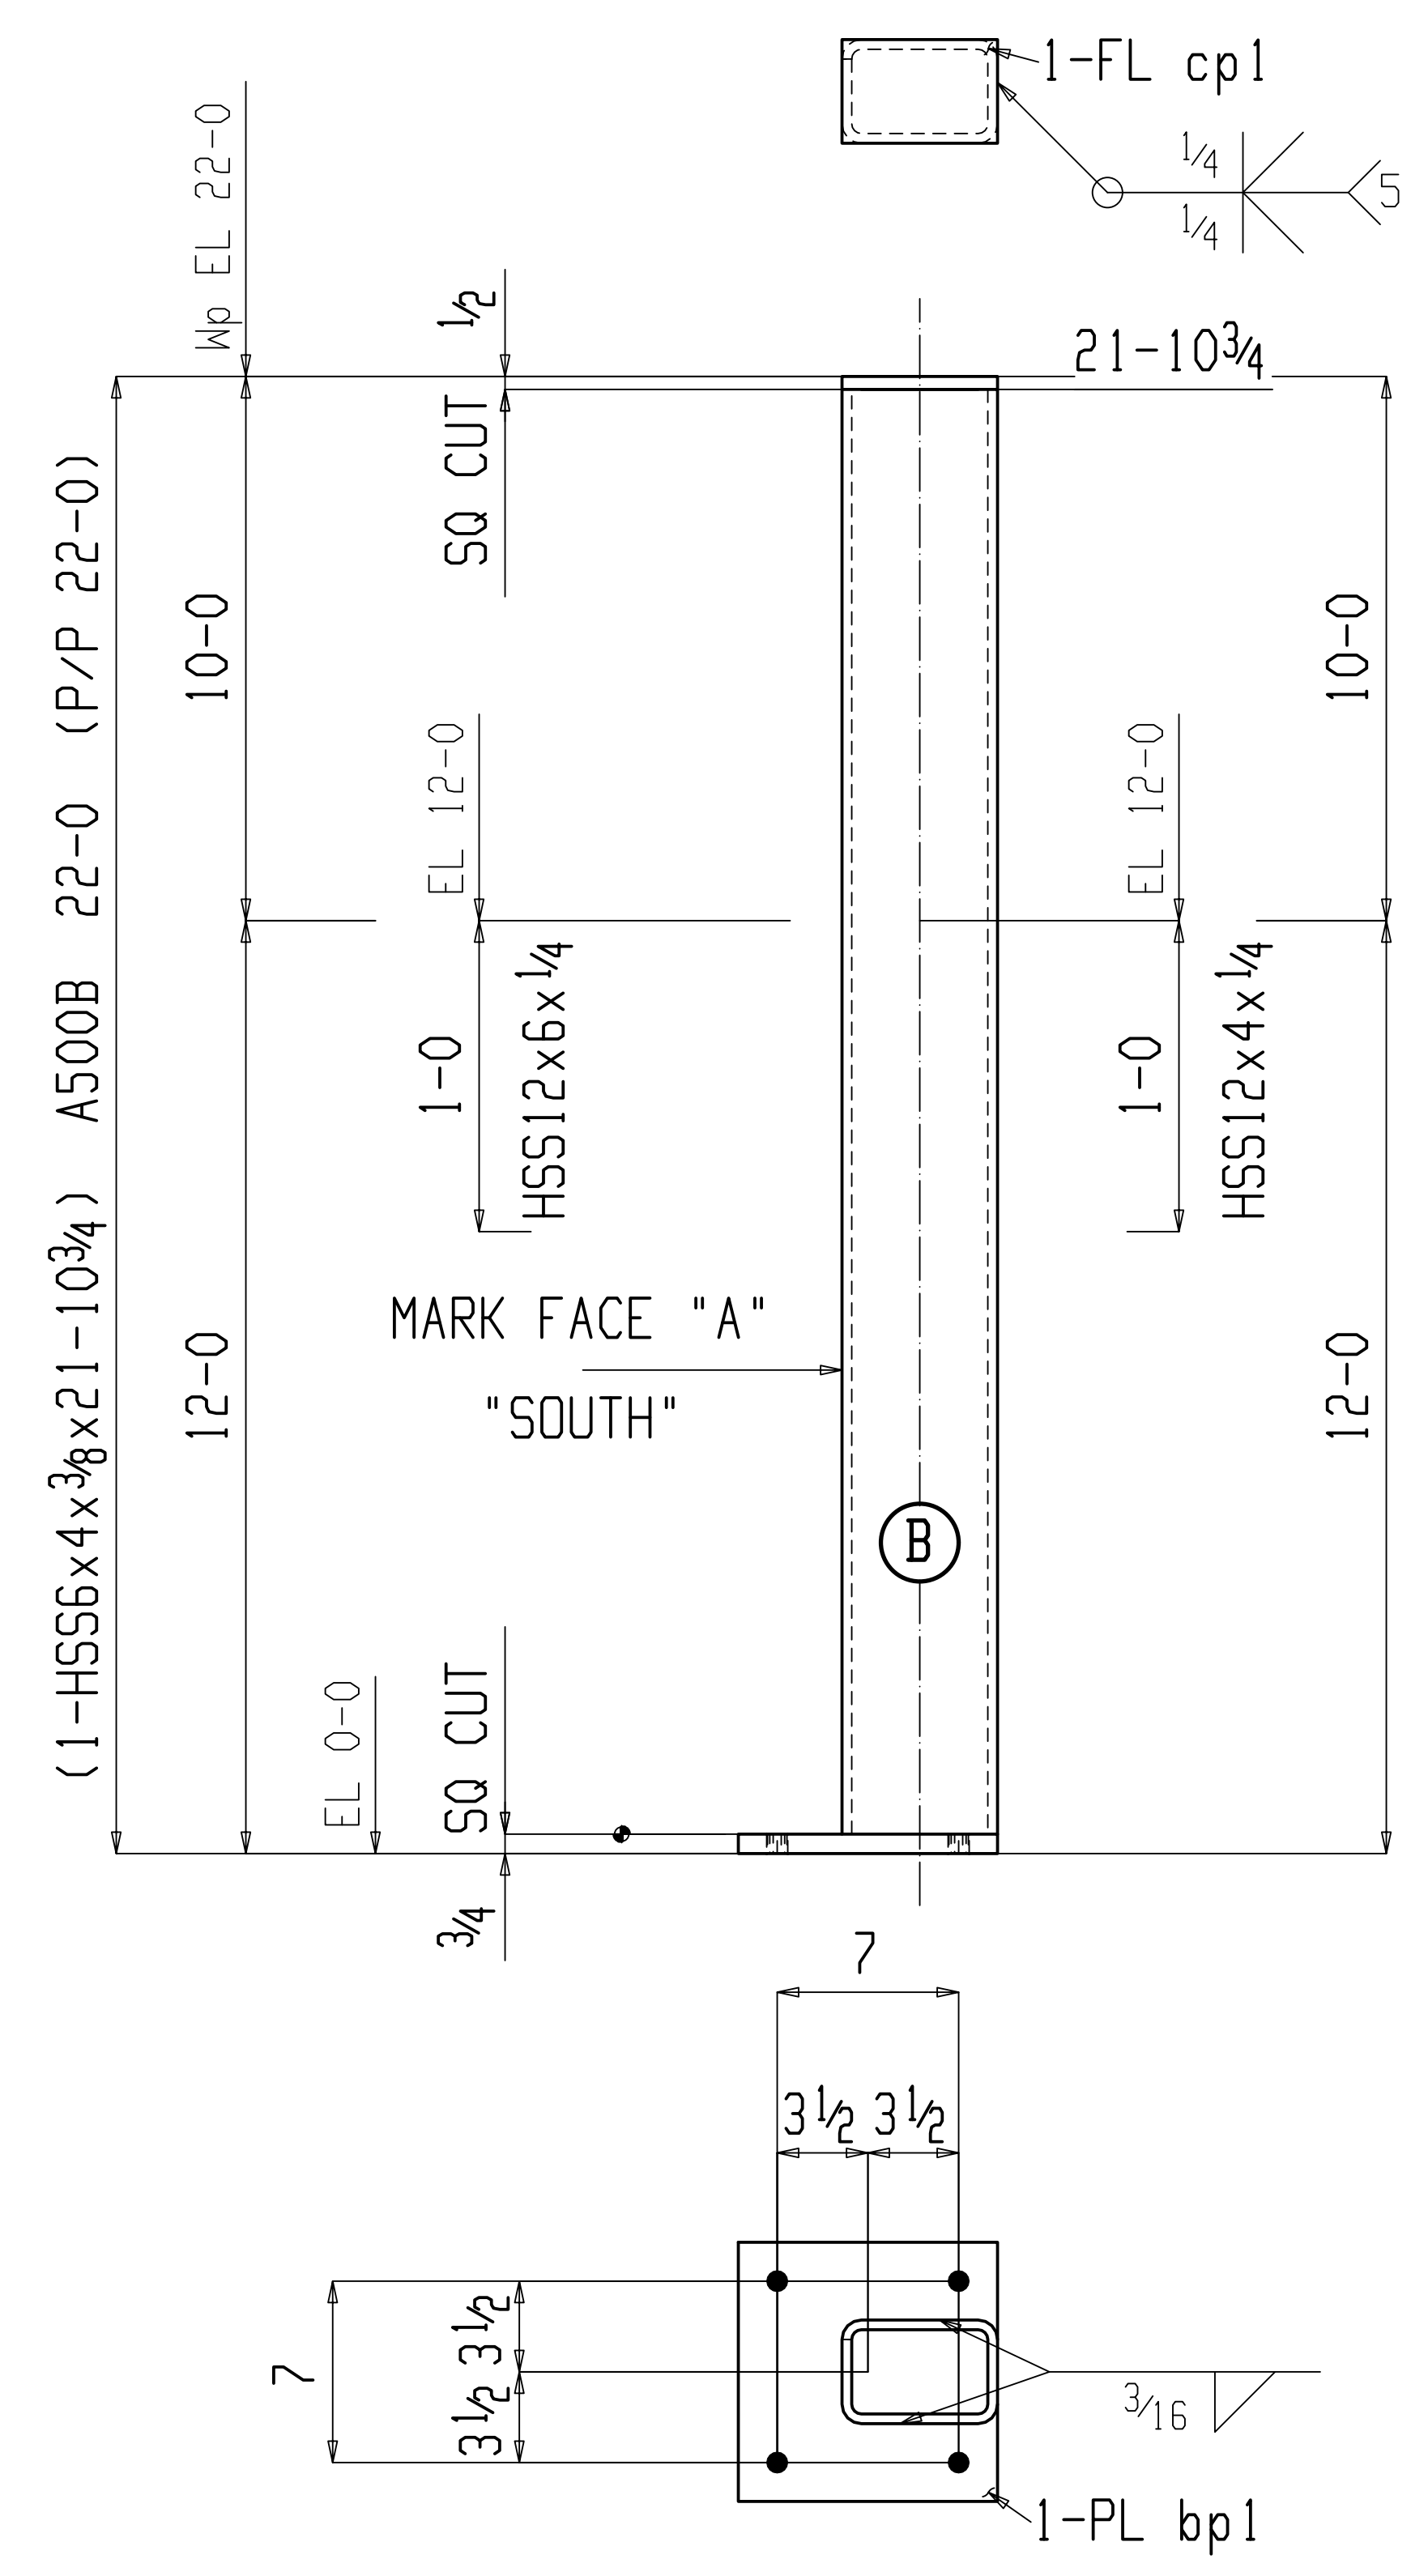

ONE COLUMN 29C1

AT GRID:
G.1 & 23.4



SHOP BILL NO.	JOB	Shake Shack - Atlanta, GA	
	MADE BY	JORDAN MILLER	CHECKED BY DATE \$DATE
	ARCH		
	CONT		
	DWG. NAME	29C1	DWG. NO.