


C6x8.2  
10B1.2

4B1  
C6x8.2

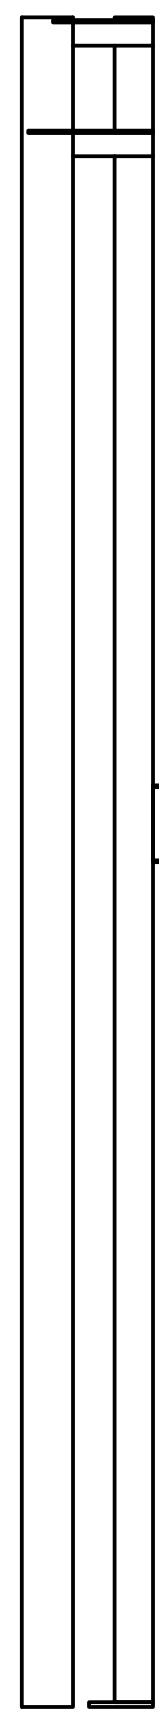

25B1  
C12x20.7

26B1  
C12x20.7

TOS 12-0  
Elevation: 12-0

BOS 11-0  
Elevation: 11-0

Ground Level 0-0  
Elevation: 0-0

E. 7



JOB	Shake Shack - Atlanta, GA	
MADE BY	Jordanm	CHECKED BY
ARCH	DATE: Aug 04 2016	
CONT		
DWG. NAME	E4	