


1 Interior E/W Elevation  
1 : 50

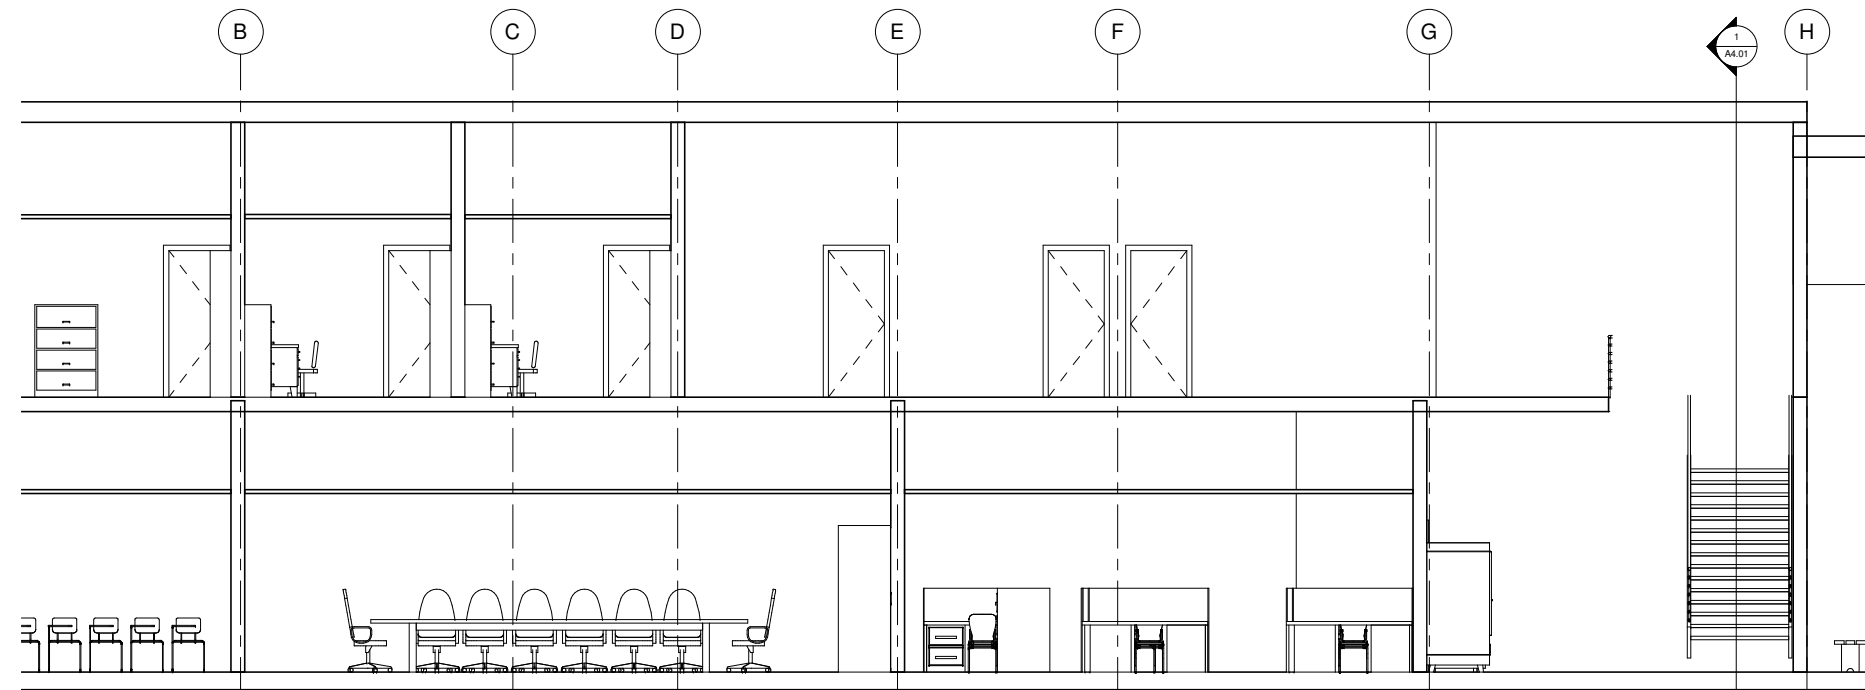

2 Interior N/S Elevation  
1 : 50

NOTES

REVISION	NO.

**REBECCA LIU**  
 BCIT 3700 Willingdon Avenue  
 Burnaby, BC  
 V5G 3H2 Canada  
 A00683462 rliu39@bcit.ca

PROJECT  
**Term Project**

## Street  
 City, State Zip

TITLE  
**Interior Elevations**

DRAWN Rebecca Liu REVIEWED RL

DATE 03/29/11

SCALE 1 : 50

PROJECT:  
 BLDG - 2800 INTRODUCTION TO REVIT  
 DRAWING NO.

**A7.01**