


1 E/W Lobby
1 : 100

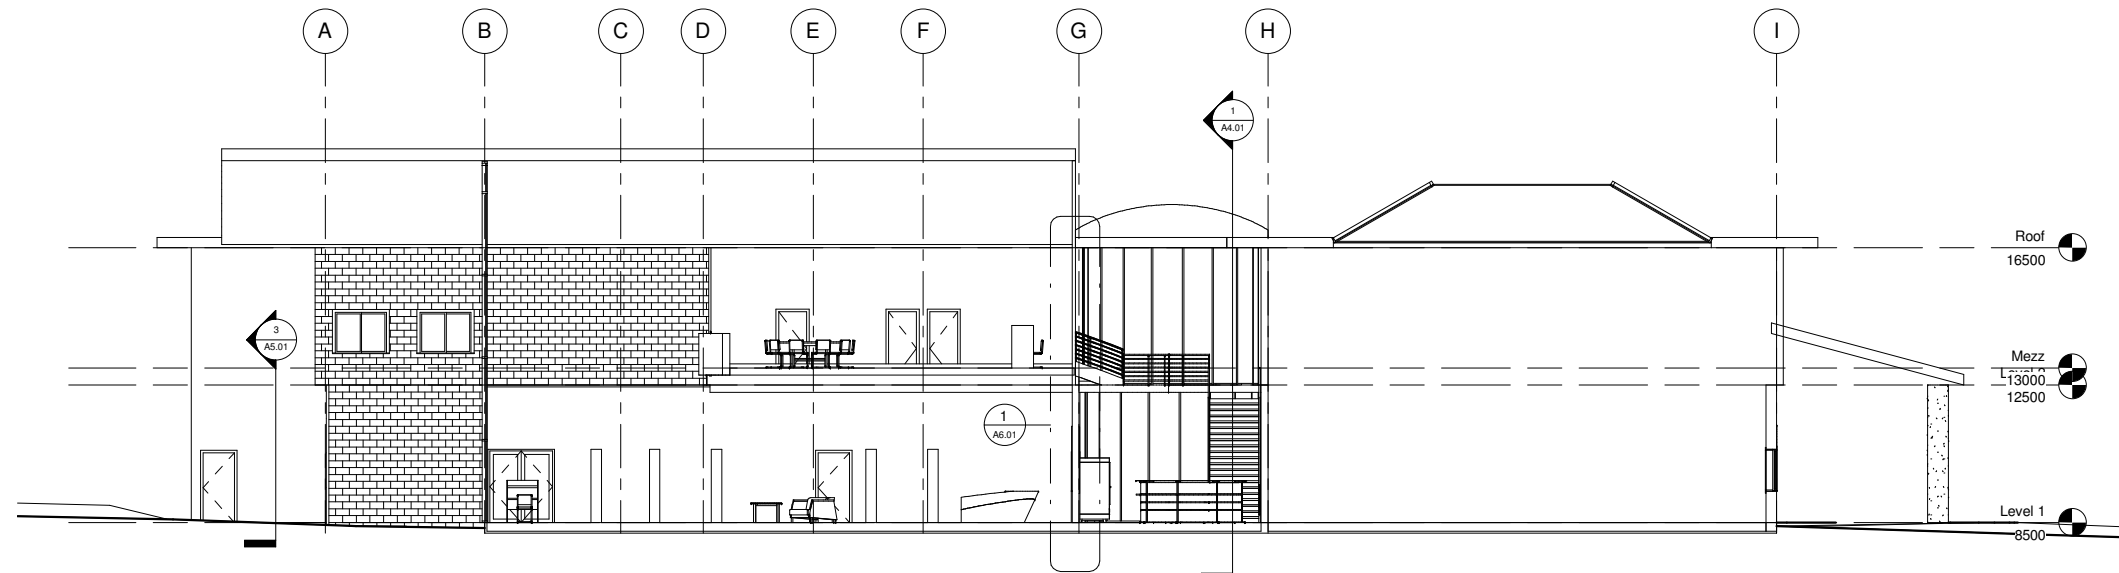

2 N/S Library
1 : 100

NOTES

REVISION	NO.

REBECCA LIU
 3700 Willingdon Avenue
 Burnaby, BC
 V5G 3H2 Canada
 A00683462 rliu39@bcit.ca

PROJECT
Term Project

Street
City, State Zip

TITLE
Major Sections

DRAWN Rebecca Liu REVIEWED RL

DATE 03/29/11

SCALE 1 : 100

PROJECT:
BLDG - 2800 INTRODUCTION TO REVIT

DRAWING NO.

A4.01