




4 Stair Entry Plan  
1:25

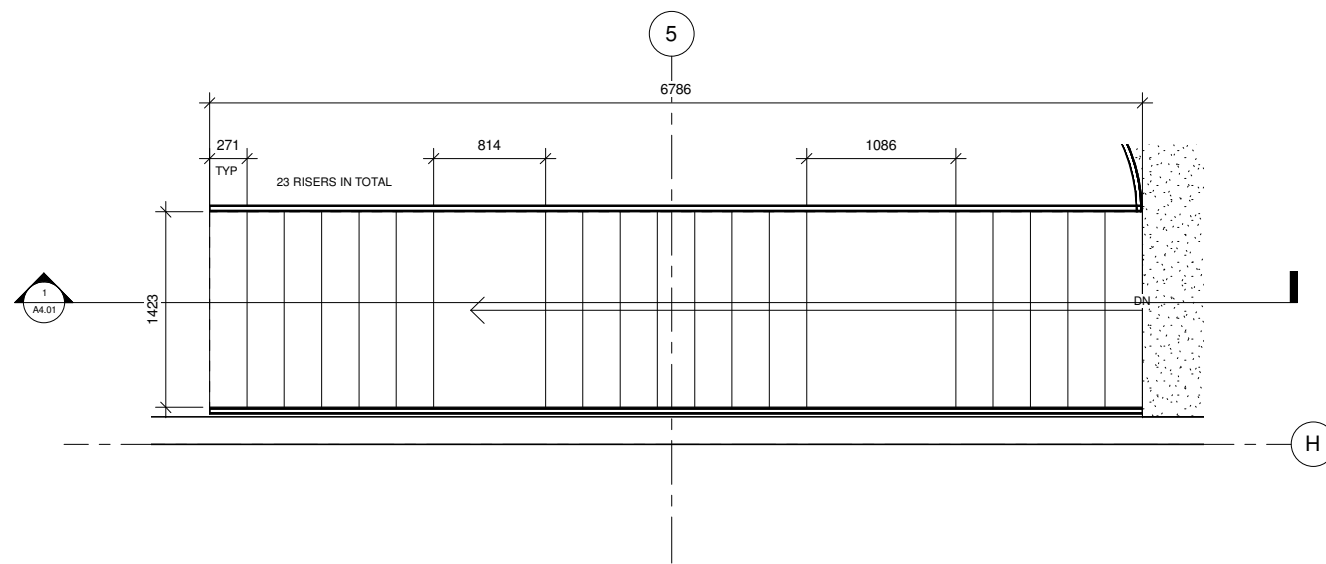

1 Stair Lobby Plan  
1:25

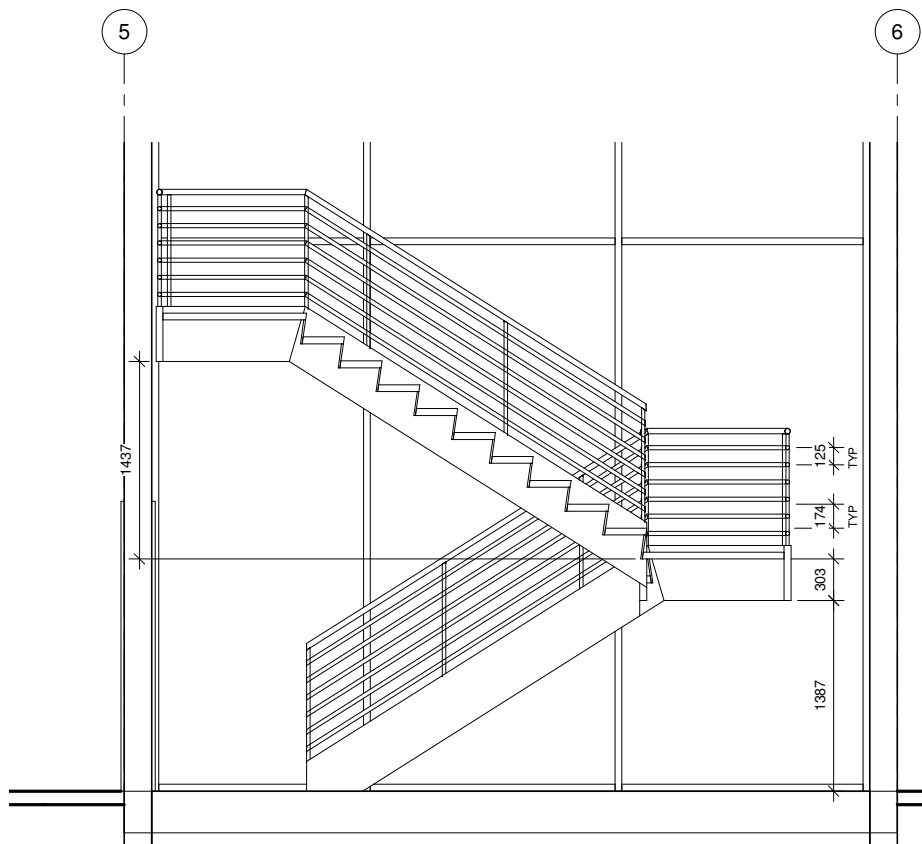

3 Stair Entry Section  
1:25

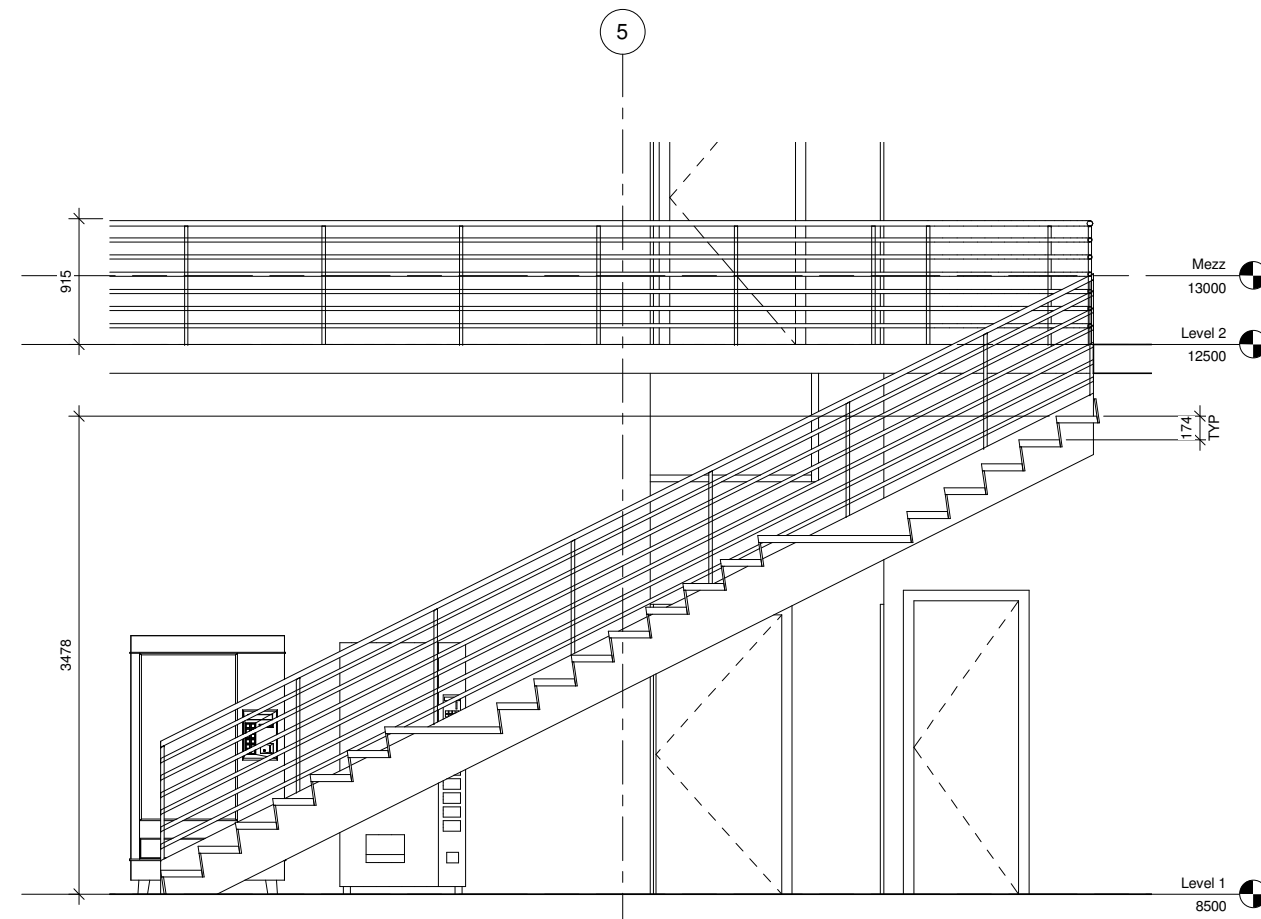

2 Stair Lobby Section  
1:25

NOTES

REVISION	NO.

**REBECCA LIU**  
 3700 Willingdon Avenue  
 Burnaby, BC  
 V5G 3H2 Canada  
 A00683462 rliu39@bcit.ca

PROJECT  
**Term Project**

# Street  
 City, State Zip  
 TITLE  
**Stair Plans**

DRAWN Rebecca Liu REVIEWED RL

DATE 03/29/11

SCALE 1:25

PROJECT:  
 BLDG - 2800 INTRODUCTION TO REVIT  
 DRAWING NO.

**A5.01**