


1 E/W Lobby
1 : 100

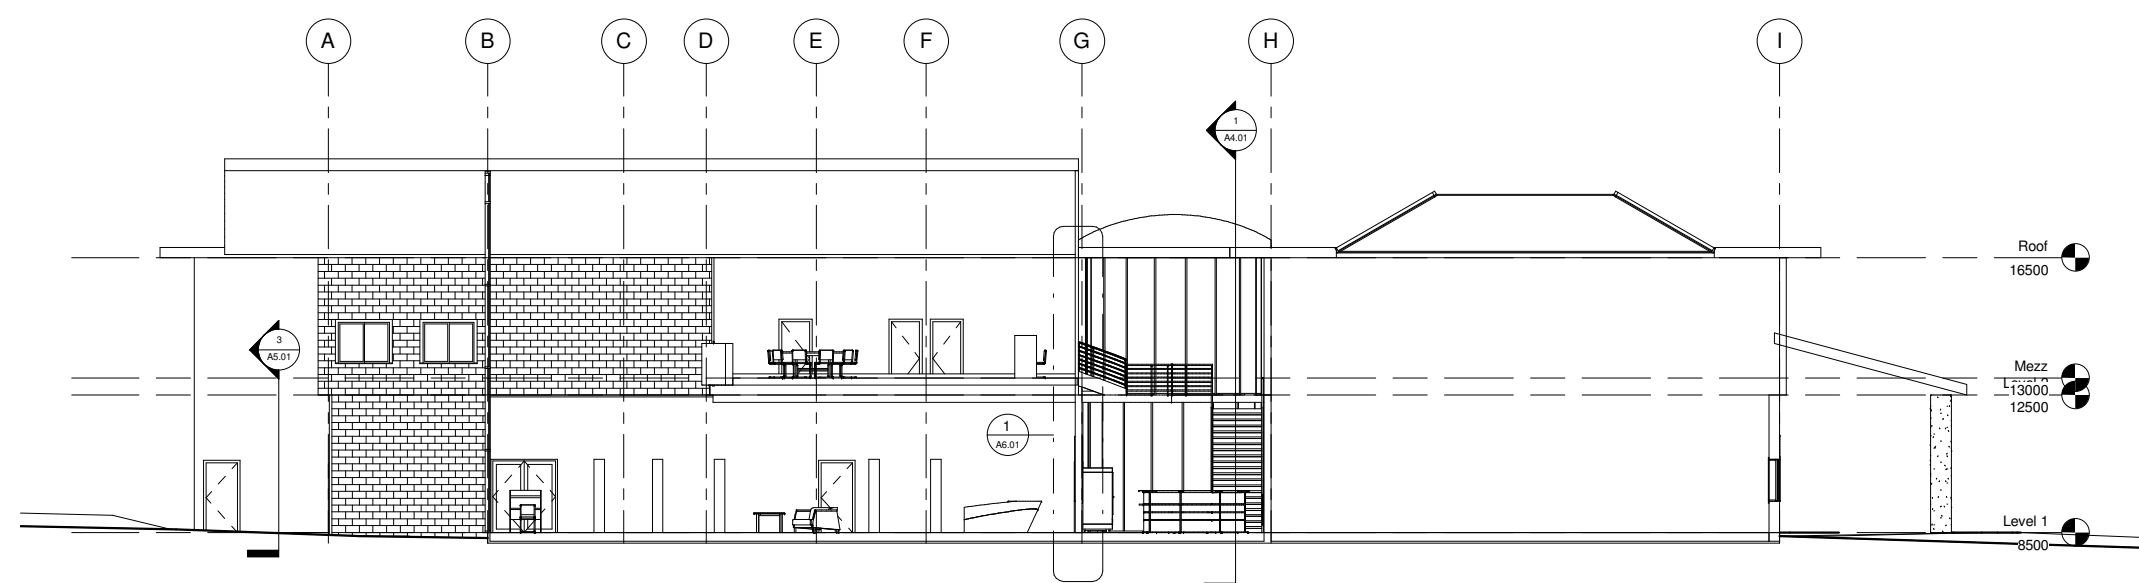

2 N/S Library
1 : 100

NOTES

REVISION	NO.

REBECCA LIU
 BCIT 3700 Willingdon Avenue
 Burnaby, BC
 V5G 3H2 Canada
 A00683462 rliu39@bcit.ca

PROJECT: Term Project
 # Street
 City, State Zip
 TITLE: Major Sections
 DRAWN: Rebecca Liu REVIEWED: RL
 DATE: 03/29/11
 SCALE: 1 : 100
 PROJECT: BLDG - 2800 INTRODUCTION TO REVIT
 DRAWING NO.

A4.01