





plan 1:100




sectionEE 1:100

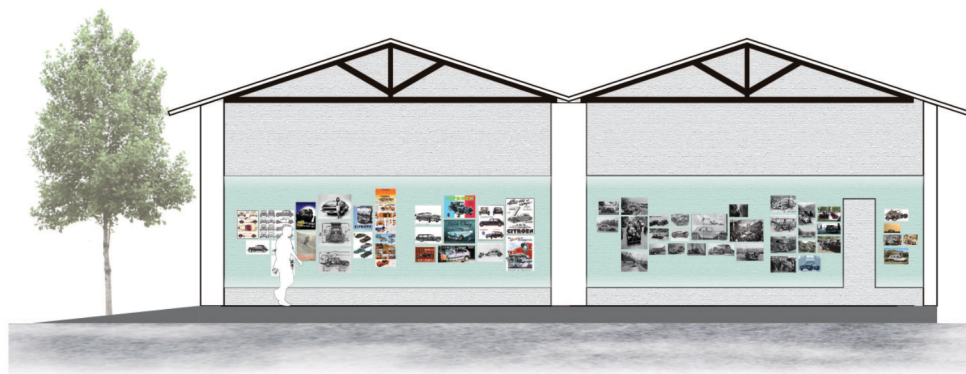

sectionFF 1:100

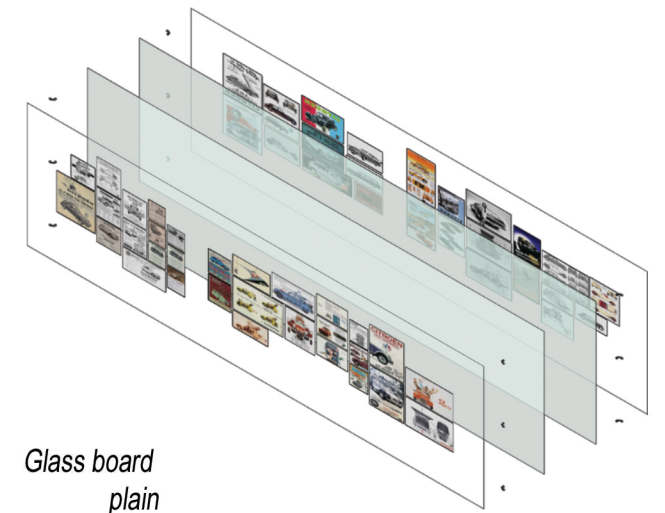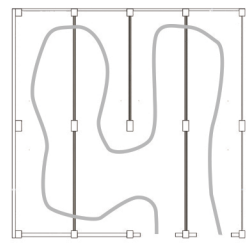
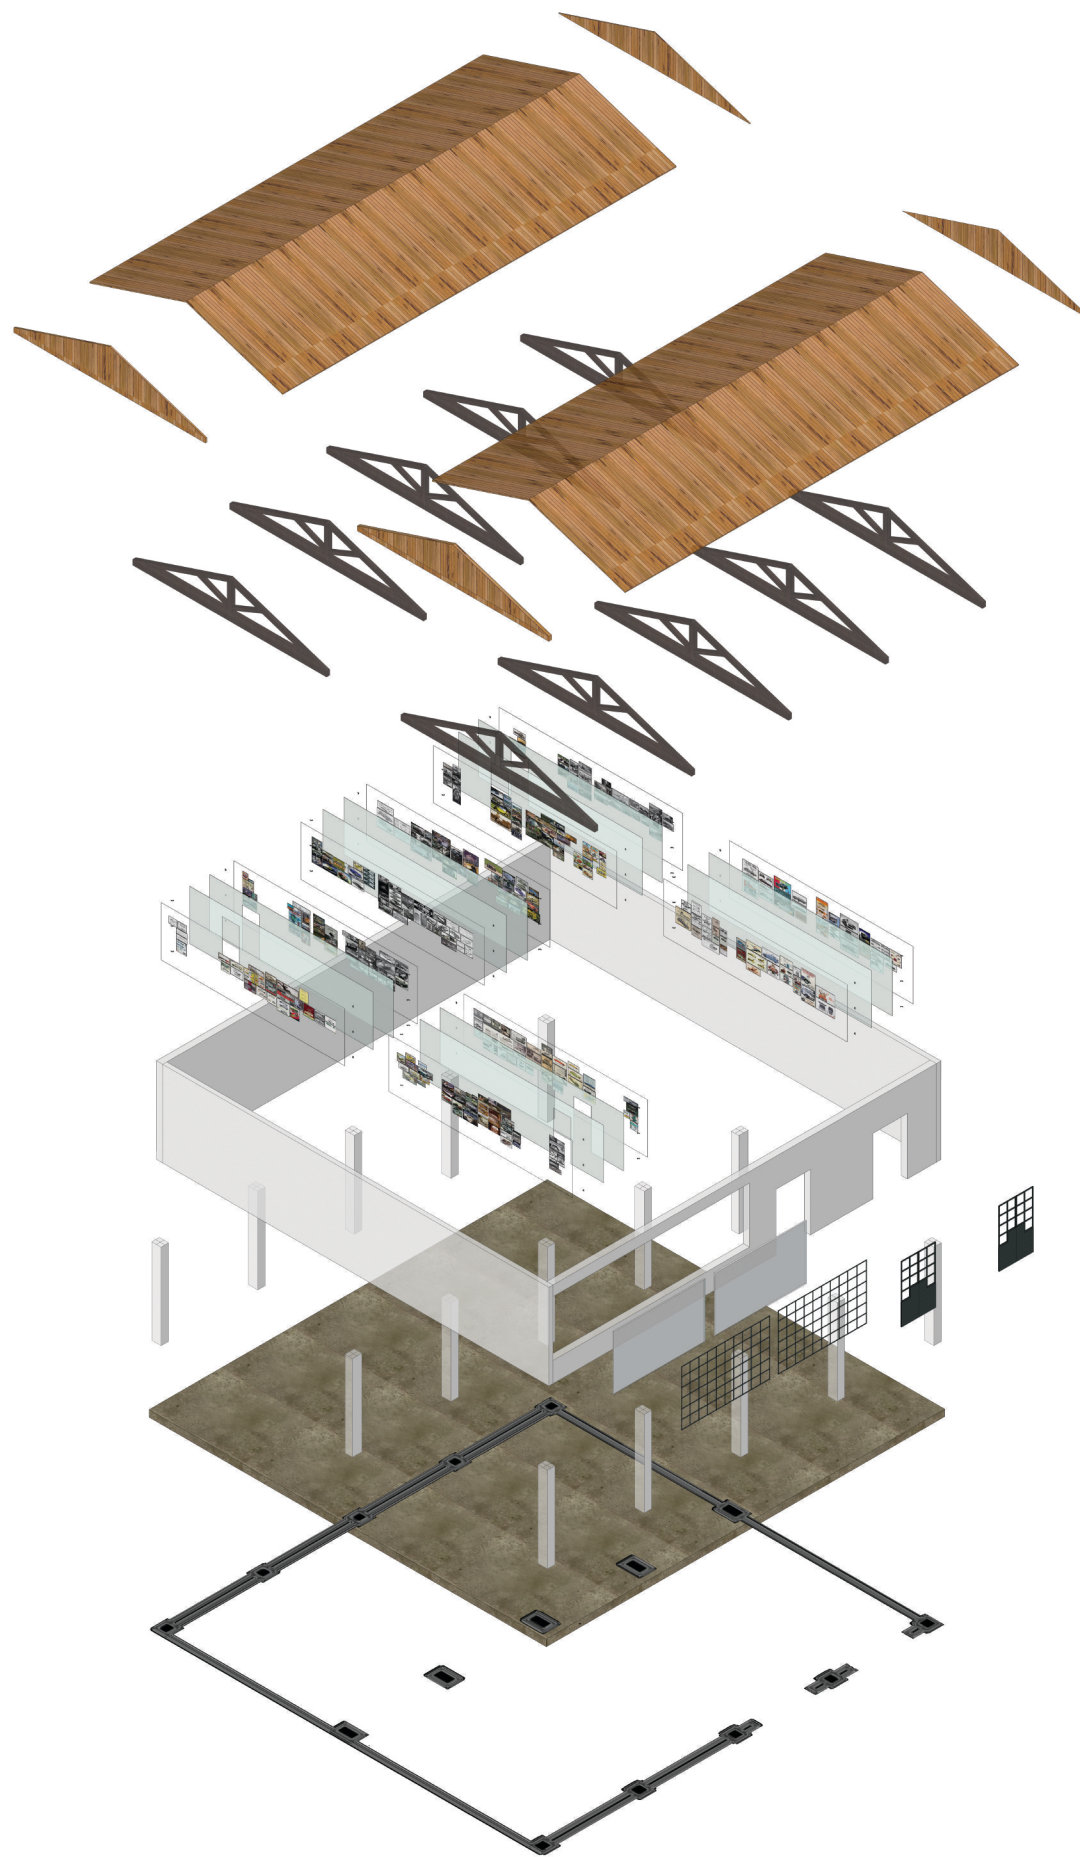


Glass board plain

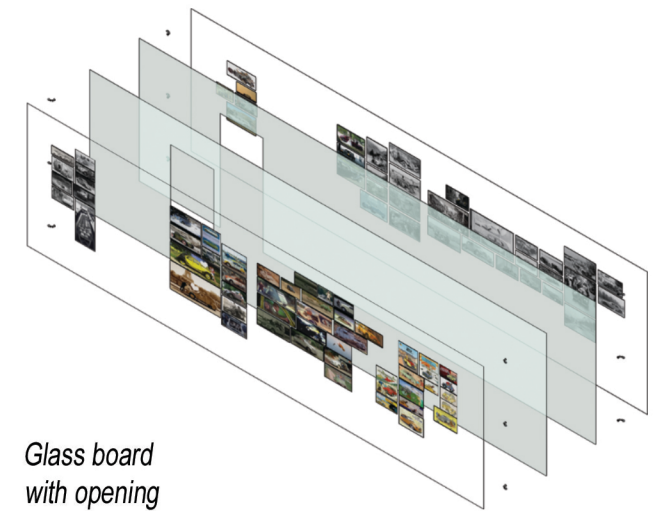

Glass board with opening

1 Attachment

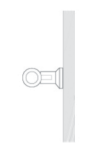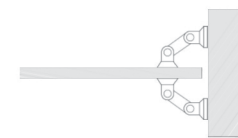

1:5