




03



CORTE B-B  
esc: 1/100



CORTE DE PELE 01

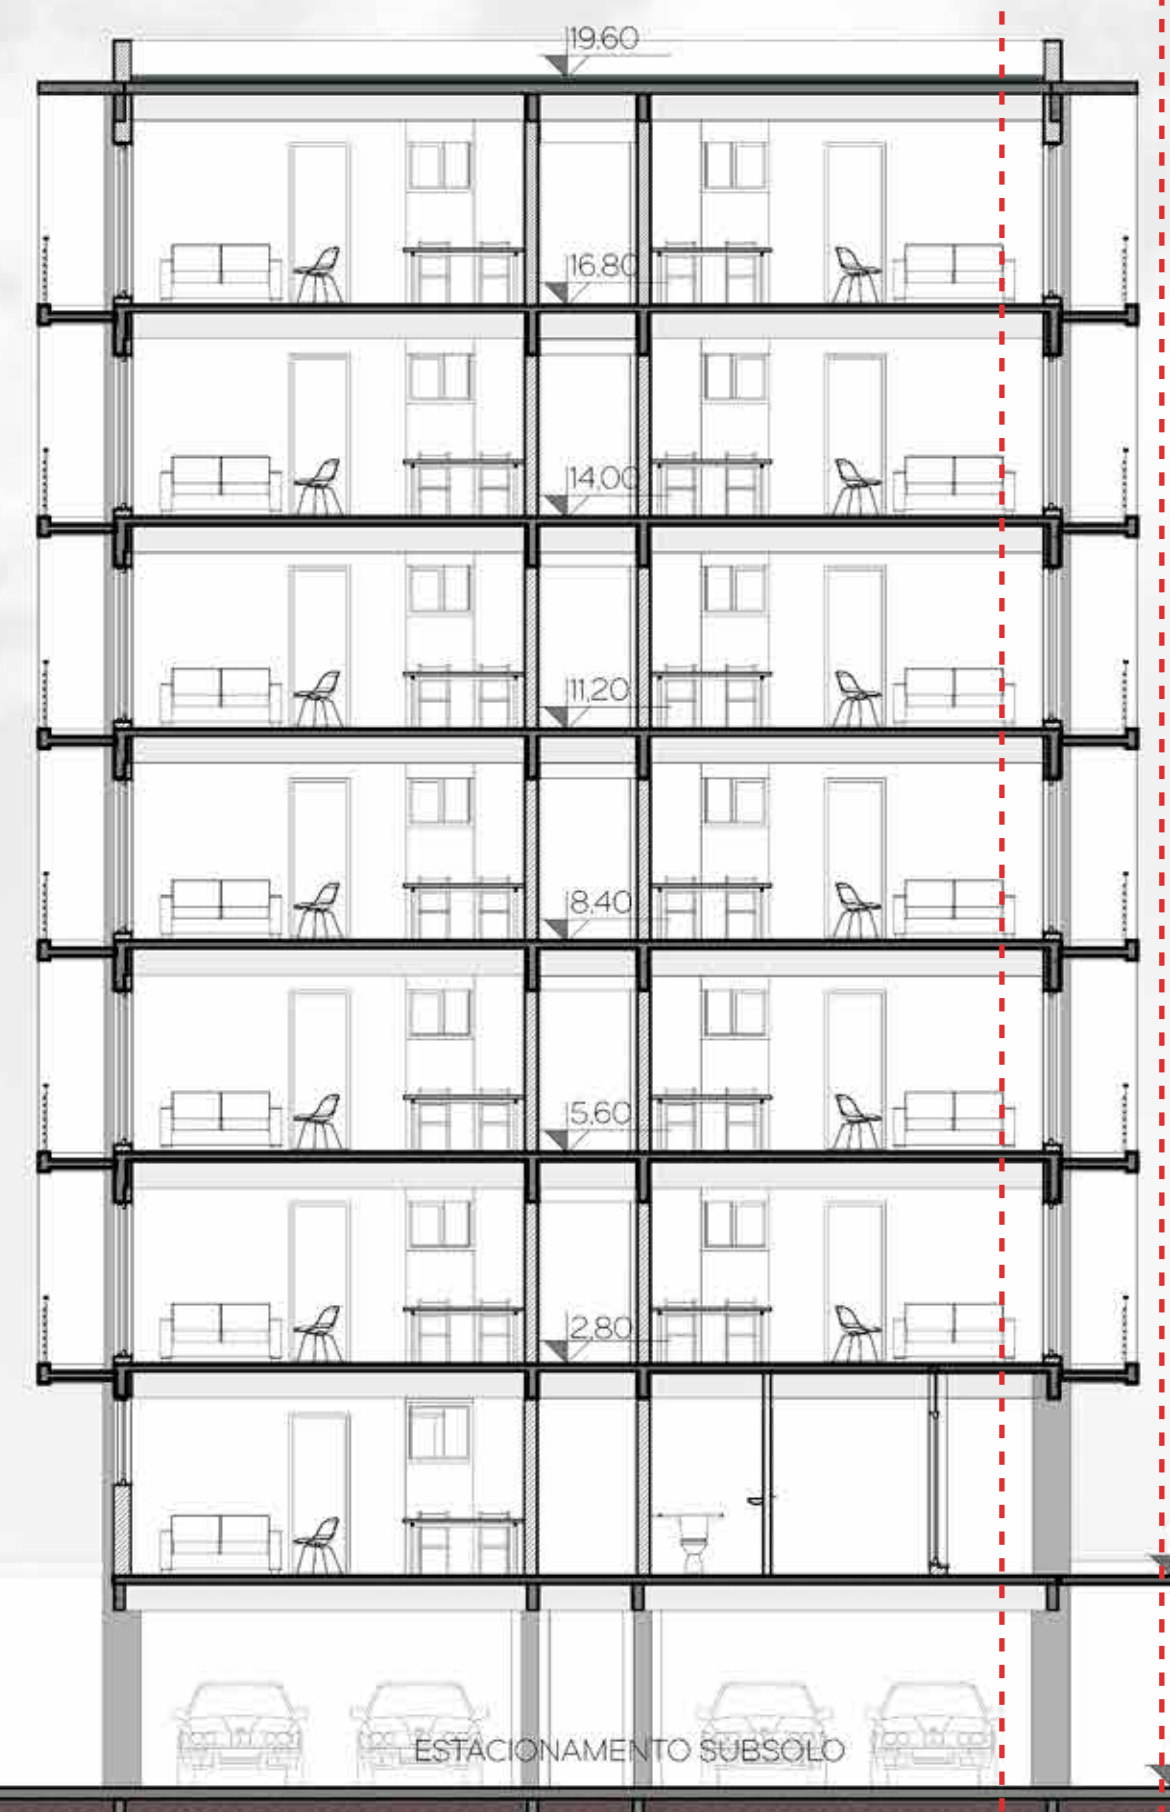

CORTE D-D  
esc: 1/100



CORTE DE PELE 02

