

ALL DIMENSIONS AND SIZE DESIGNATIONS GIVEN ARE SUBJECT TO VERIFICATION ON JOB SITE AND ADJUSTMENT TO FIT JOB CONDITIONS. DESIGN PLANS ARE PROVIDED FOR THE USE BY THE CLIENT OR HIS AGENT IN COMPLETING THE PROJECT AS LISTED WITHIN THIS CONTRACT. DESIGN PLANS REMAIN THE PROPERTY OF THIS FIRM AND CAN NOT BE USED OR REUSED WITHOUT PERMISSION.



515 112TH ST SE #B1
EVERETT, WA 98208
360.393.9030

PROJECT NAME:

1732 ALVA AVENUE
BEACH FRONT TOWNHOMES

DRAWN BY: P. KALKANDEHNI


CHECKED BY:

DESIGNED BY: P. KALKANDEHNI


CLIENTS:

CONTACT:


DATE: 06.13.2016

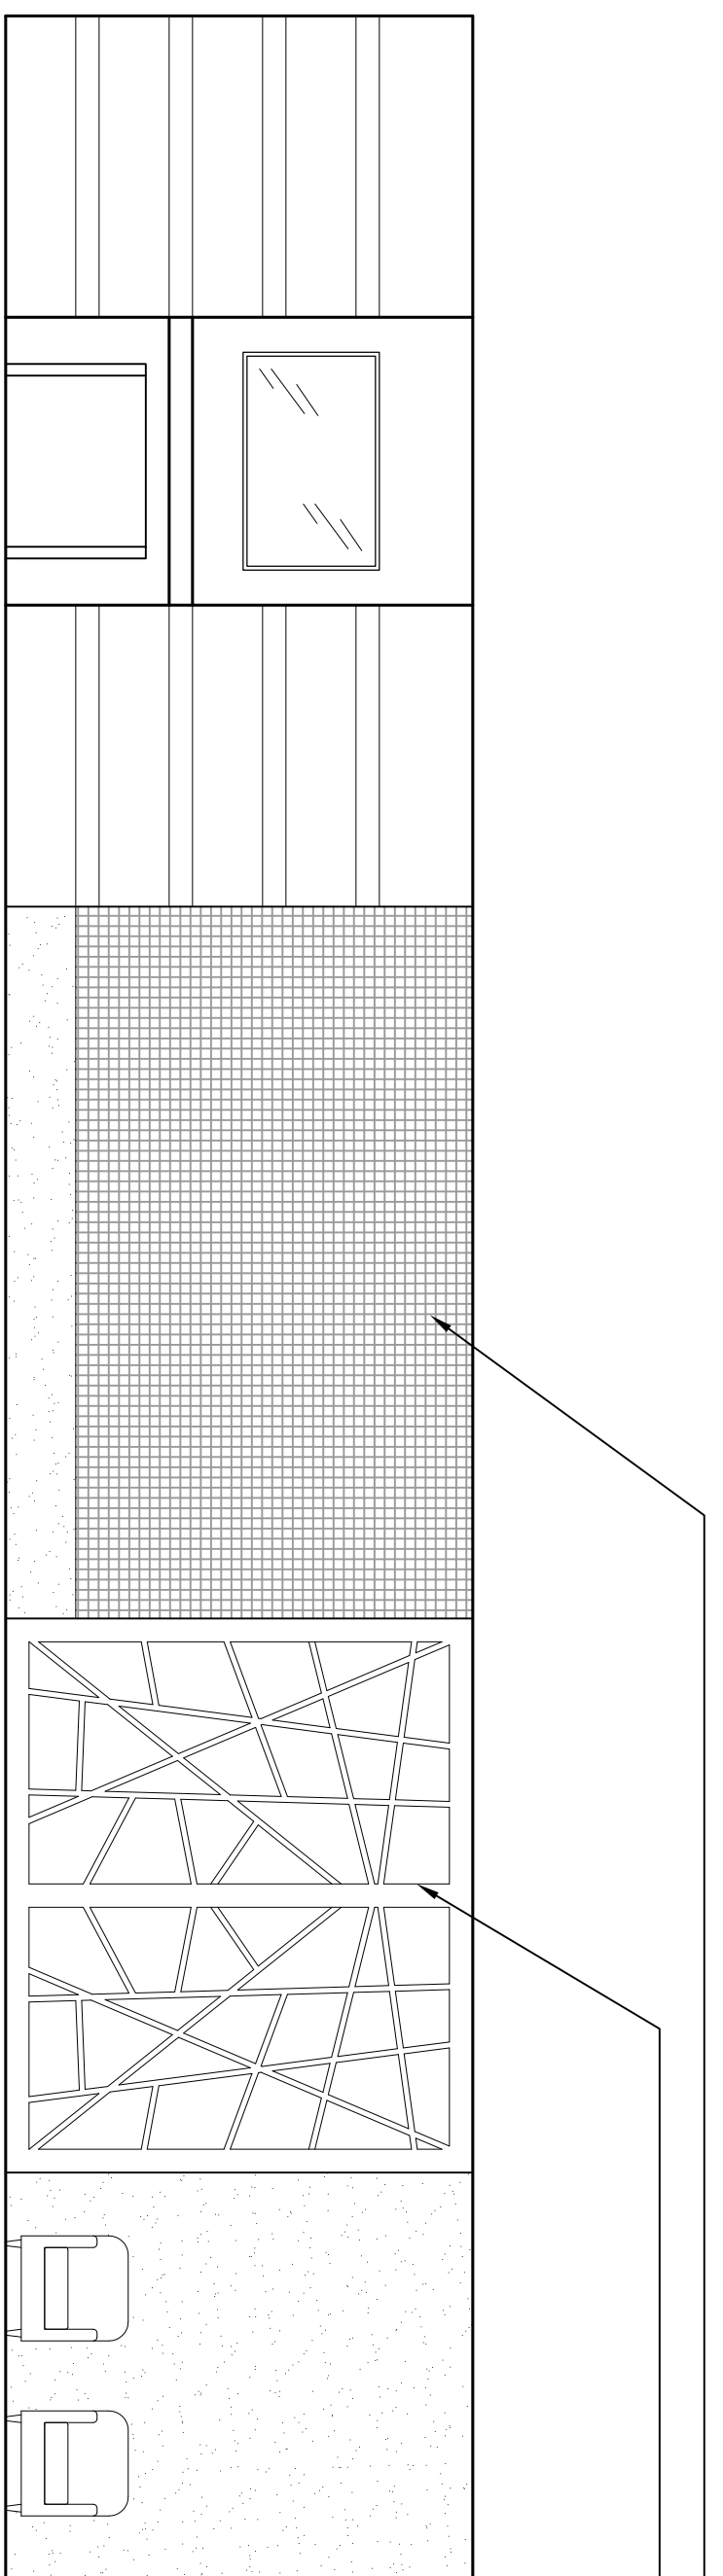


1 INTERIOR ELEVATION - FIREPLACE WALL
SCALE: 1/4" = 1'-0"

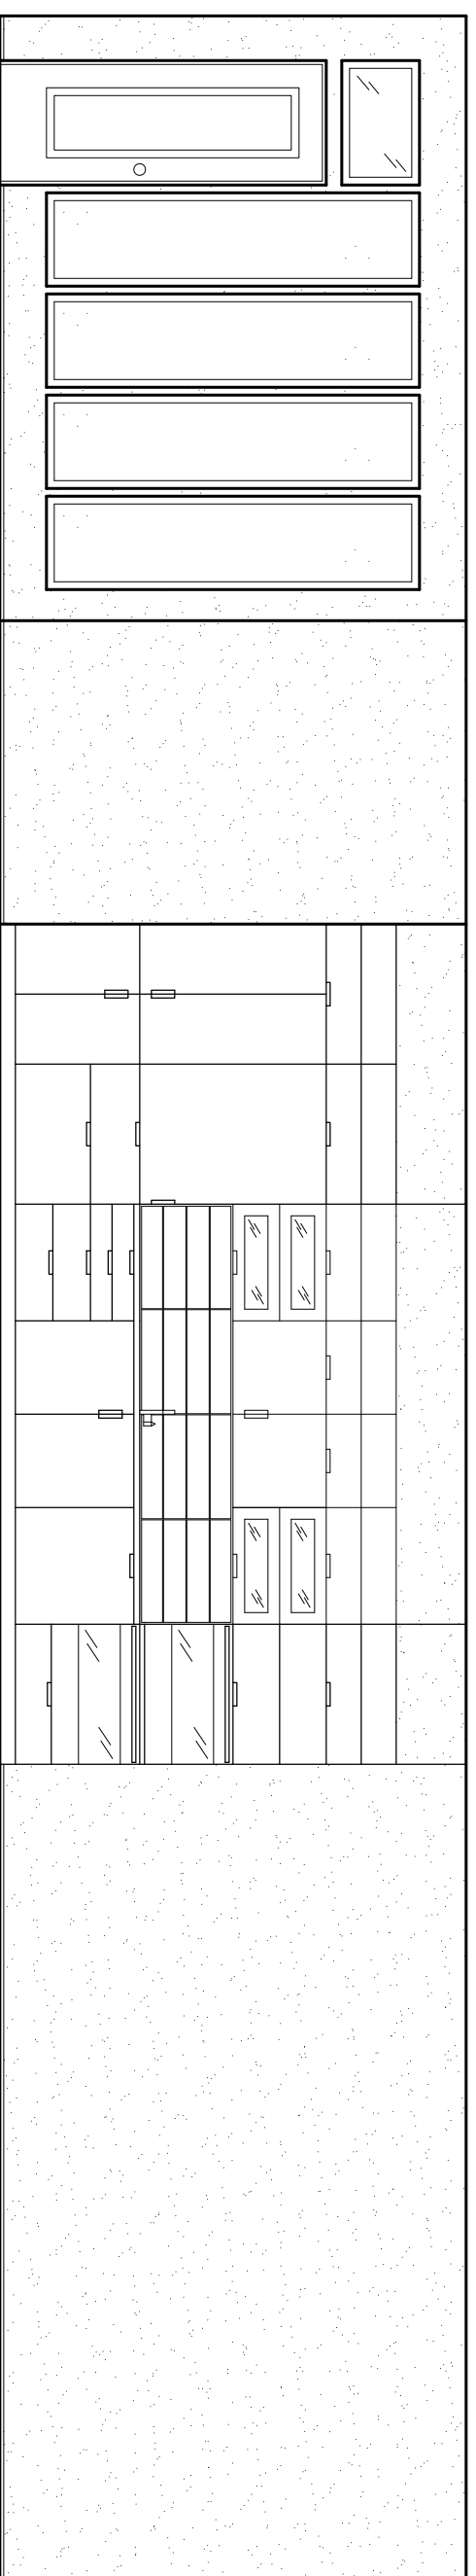


2 INTERIOR ELEVATION - KITCHEN
SCALE: 1/4" = 1'-0"

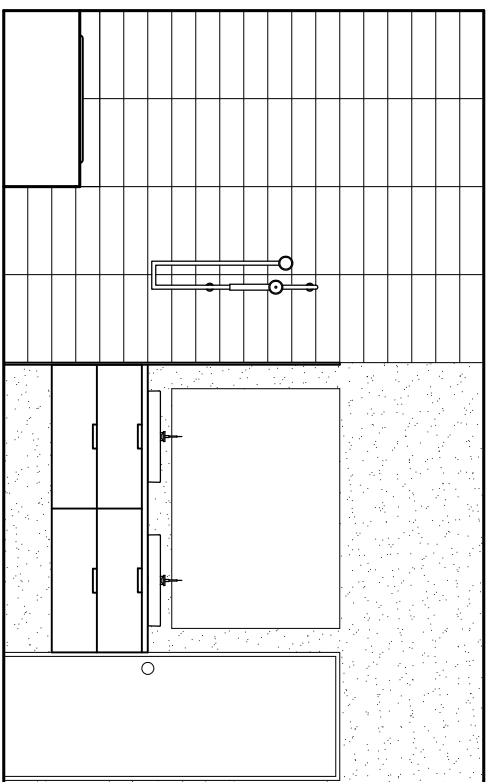


3 MASTER BATHROOM - NORTH
SCALE: 1/4" = 1'-0"

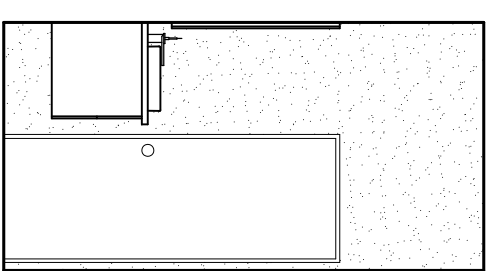

4 MASTER BATHROOM - EAST
SCALE: 1/4" = 1'-0"

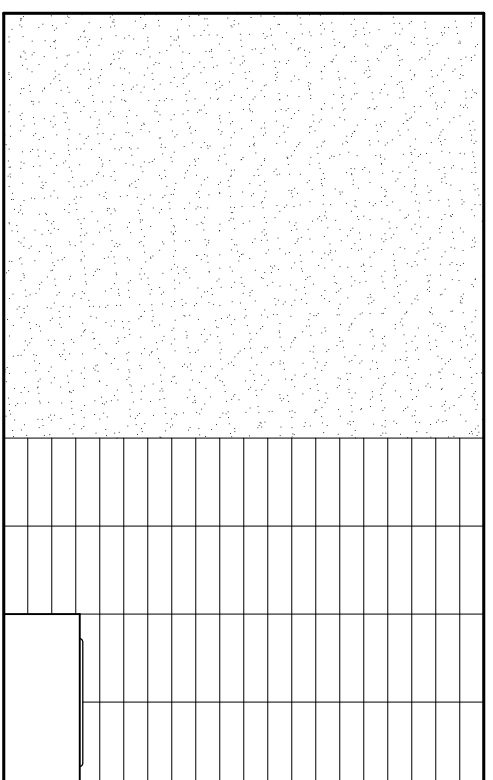

5 MASTER BATHROOM - SOUTH
SCALE: 1/4" = 1'-0"

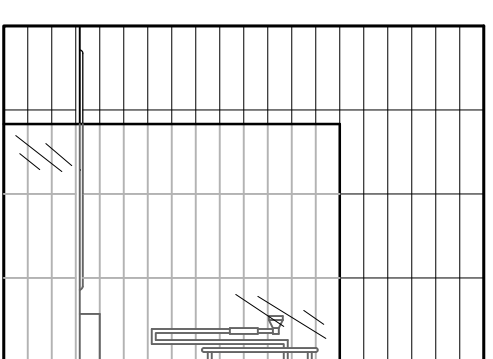

6 MASTER BATHROOM - WEST
SCALE: 1/4" = 1'-0"

A202