


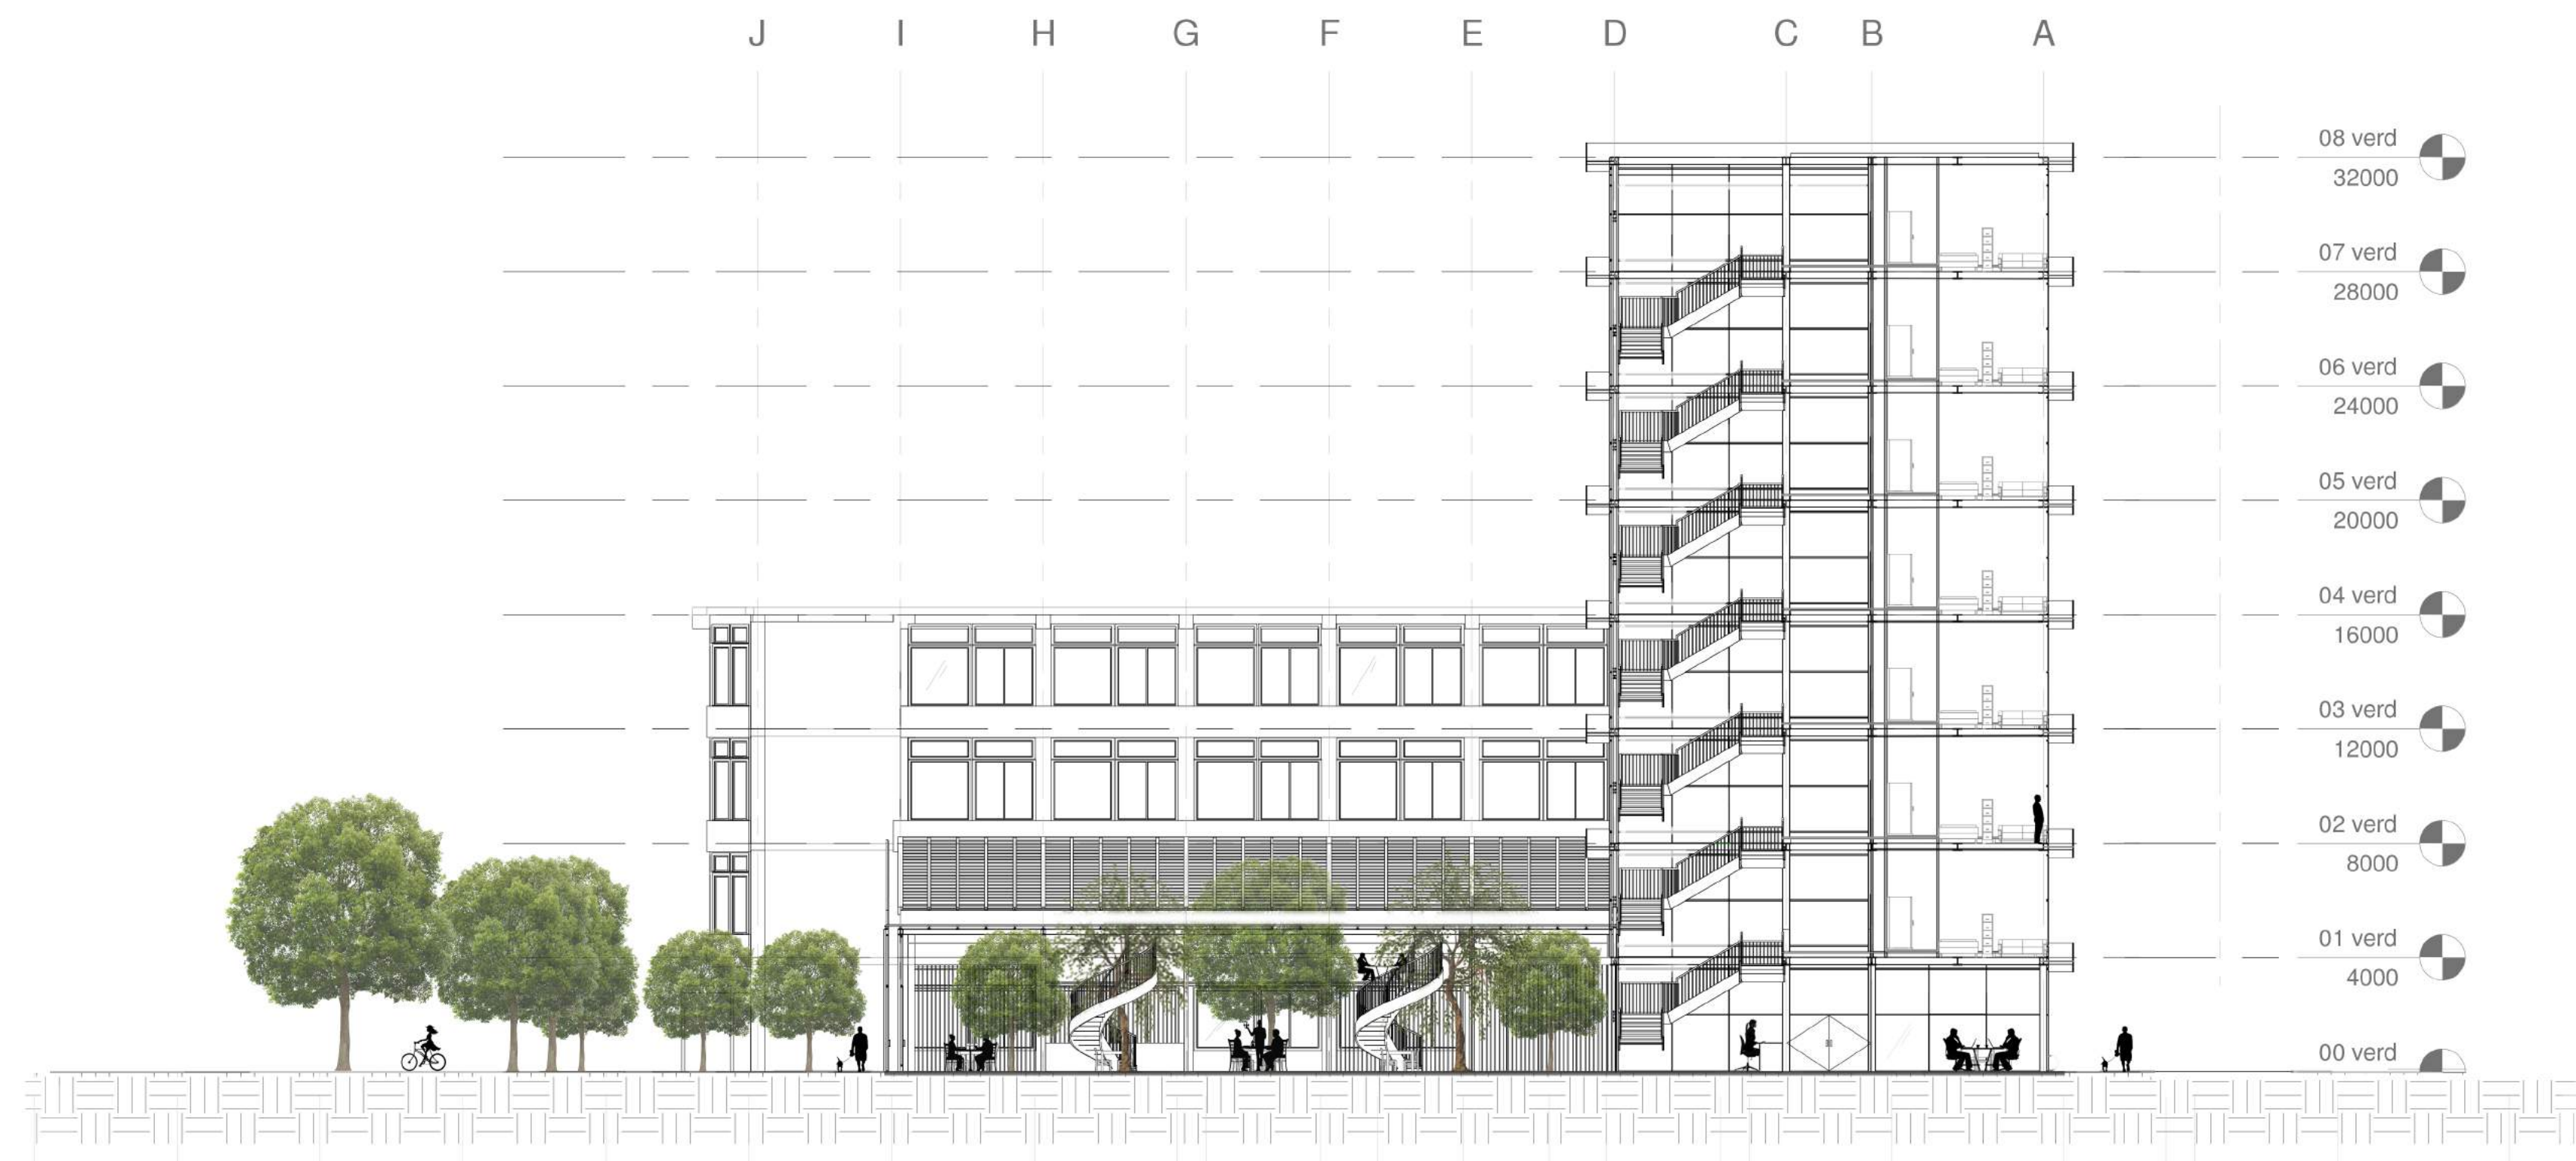

1 Doorsnede AA
1 : 200



2 Doorsnede BB
1 : 200



COM-Noord

NAAM: TJERK ZUMPOLLE
 ADRES: WEESPERZIJDJE 190
 TELEFOON: 0620112998
 E-MAIL: TJERK_ZUMPOLLE@HOTMAIL.COM

NAAM: BOBBIE LUSINK
 ADRES: WEESPERZIJDJE 190
 TELEFOON: 0646192065
 E-MAIL: BOBBIELUSINK@GMAIL.COM



HAMERSTRAATGEBIED
 , AMSTERDAM-NOORD

HAMERSTRAAT 2-4

ZUMPOLLE & LUSINK

COMMUNITY NOORD

DOORSNEDE AA / BB

Project number 0001

Date 27-12-2015

Drawn by ZUMPOLLE & LUSINK

Checked by /

DS 0.01 / DS 0.02

Scale 1 : 200