


3 WEST
1 : 200

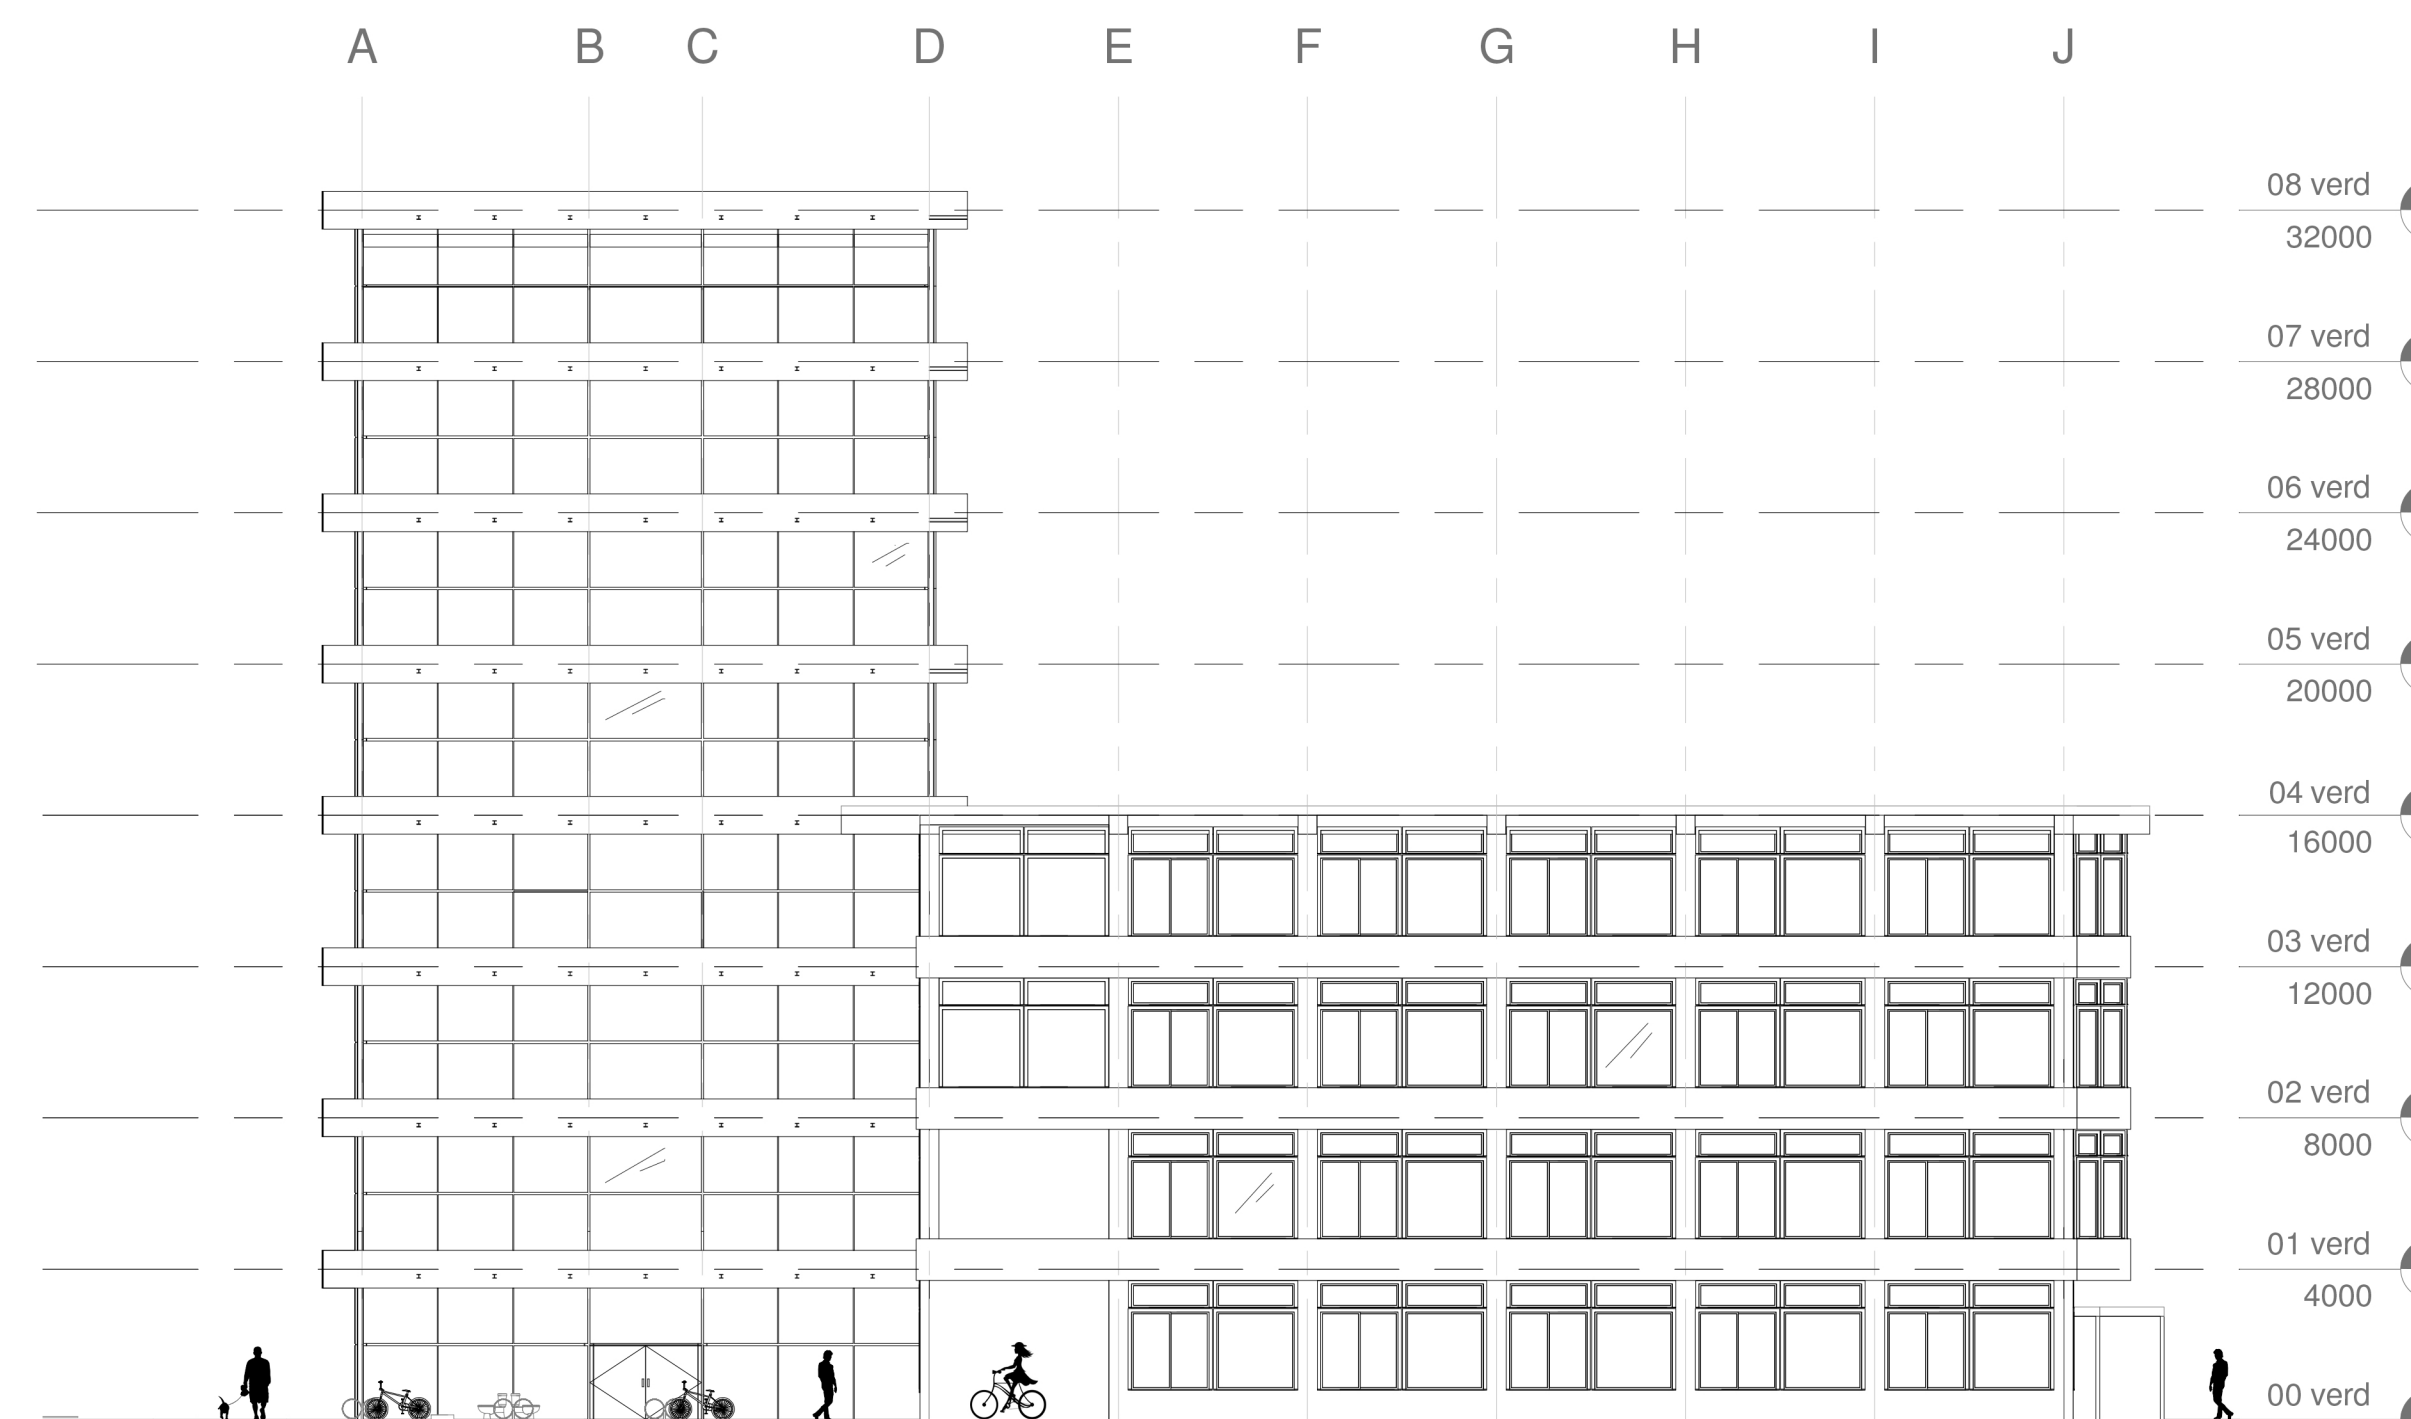

4 NOORD
1 : 200



COM-
NOORD

NAAM: TJERK ZUMPOLLE
ADRES: WEESPERZIJDJE 190
TELEFOON: 0620112998
E-MAIL: TJERK_ZUMPOLLE@HOTMAIL.COM

NAAM: BOBBIE LUSINK
ADRES: WEESPERZIJDJE 190
TELEFOON: 0646192065
E-MAIL: BOBBIELUSINK@GMAIL.COM



HAMERSTRAATGEBIED
, AMSTERDAM-NOORD

HAMERSTRAAT 2-4

ZUMPOLLE & LUSINK

COMMUNITY NOORD

AANZICHT WEST & NOORD

PROJECT NUMBER 0001

DATE 27-12-2015

DRAWN BY ZUMPOLLE & LUSINK

CHECKED BY /

AZ 0.03 / 0.04

SCALE 1 : 200