



SPACE FOR
YOUR COMPANY
NAME & LOGO

PROJECT NAME:
RENOVATION

DRAWING NAME:
ELEVATION

COURSE:
ID102

INSTRUCTOR:
MELISSA CHAN


STUDENT NAME:
CHING-PEI CHEN

DATE:
15/DEC/2015

DRAWING NO:

SCALE:
3/8"=1'-0"

ID2-7

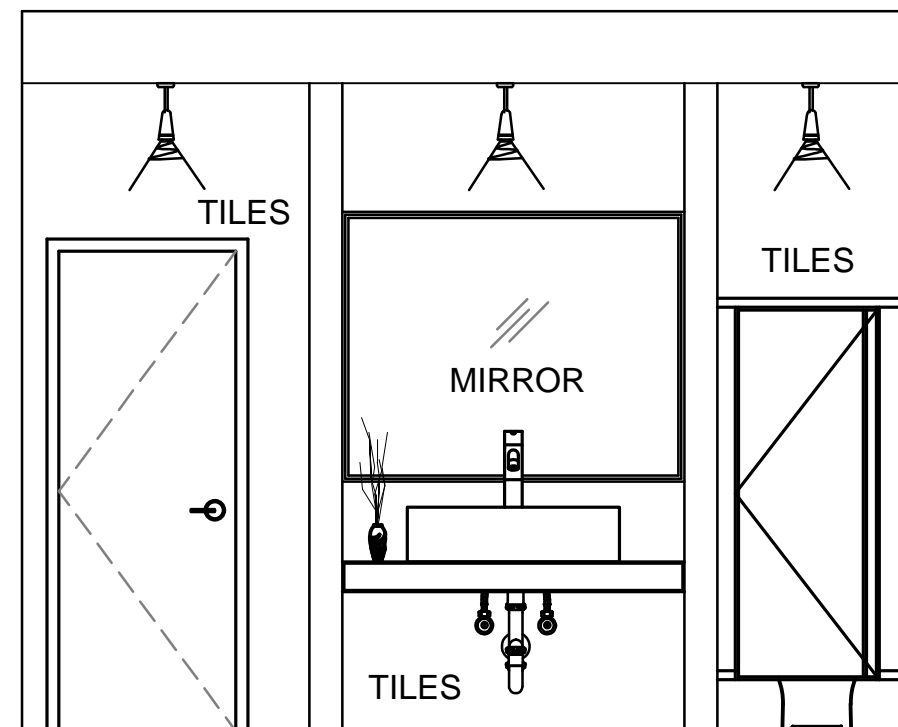

1
ID1-1

ELEVATION M

3/8"=1'-0"