



SPACE FOR  
YOUR COMPANY  
NAME & LOGO

PROJECT NAME:  
RENOVATION

DRAWING NAME:  
ELEVATION

COURSE:  
ID102

INSTRUCTOR:  
MELISSA CHAN


STUDENT NAME:  
CHING-PEI CHEN

DATE:  
15/DEC/2015

SCALE:  
1/4"=1'-0"

DRAWING NO:


**ID2-3**

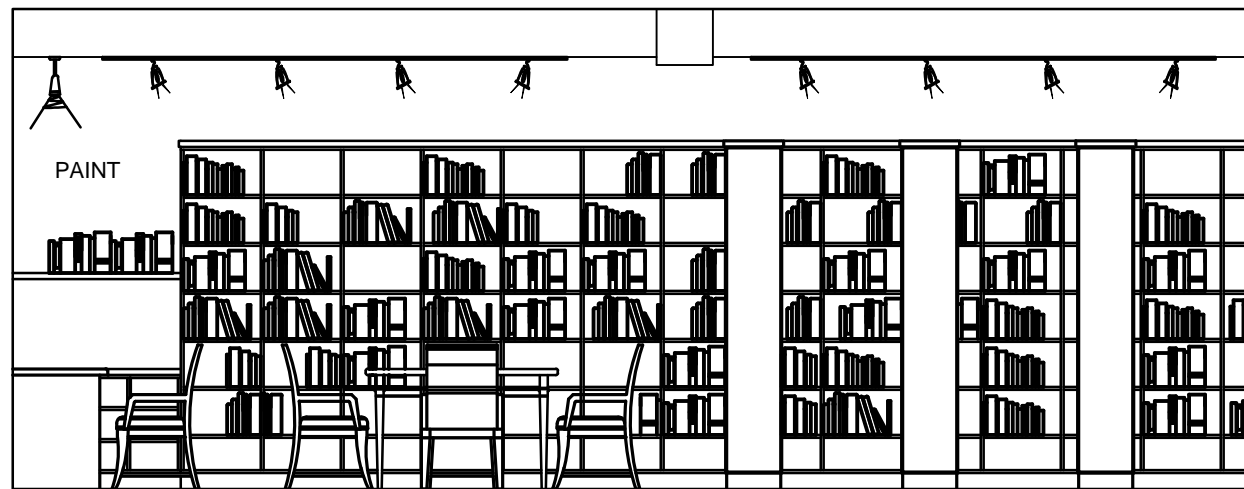

1  
ID1-1

**ELEVATION D**


1/4"=1'-0"

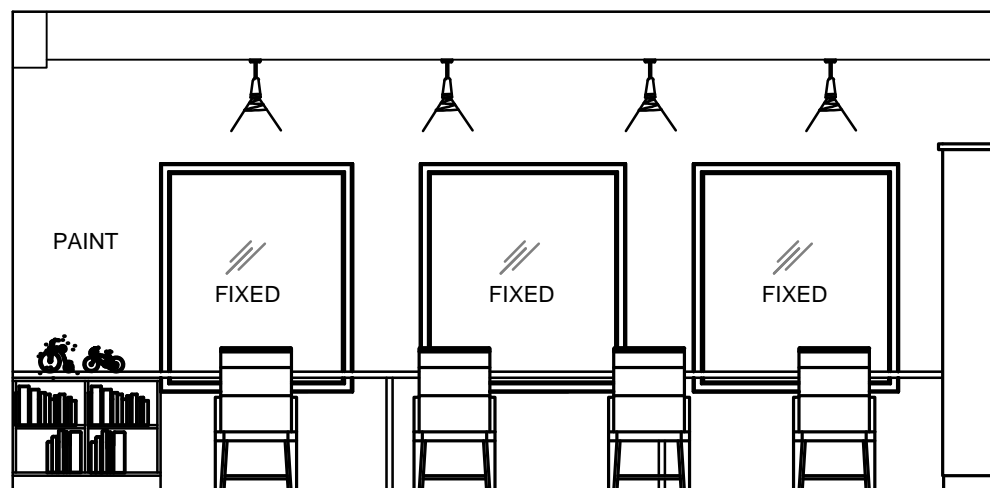

2  
ID1-1

**ELEVATION F**

1/4"=1'-0"

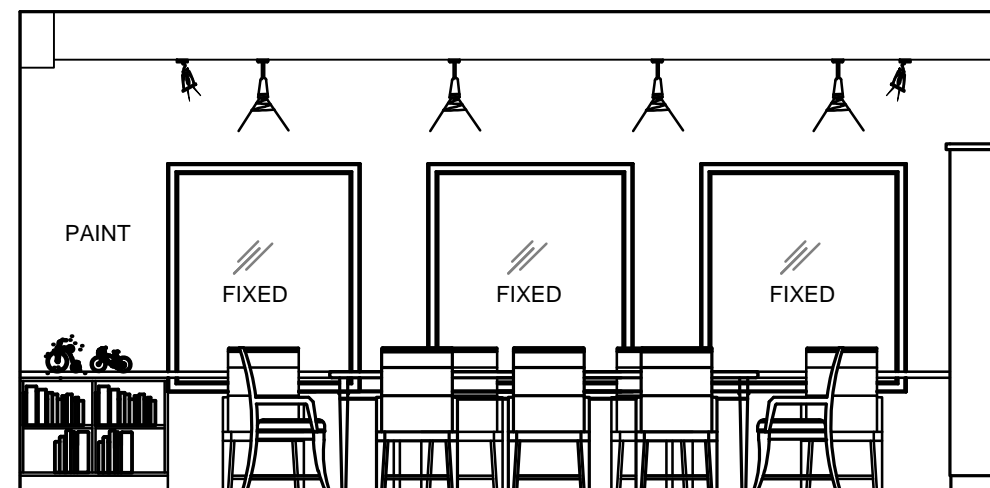

3  
ID1-1

**ELEVATION G**

1/4"=1'-0"