


2
ID1-1

ELEVATION J

1/4"=1'-0"

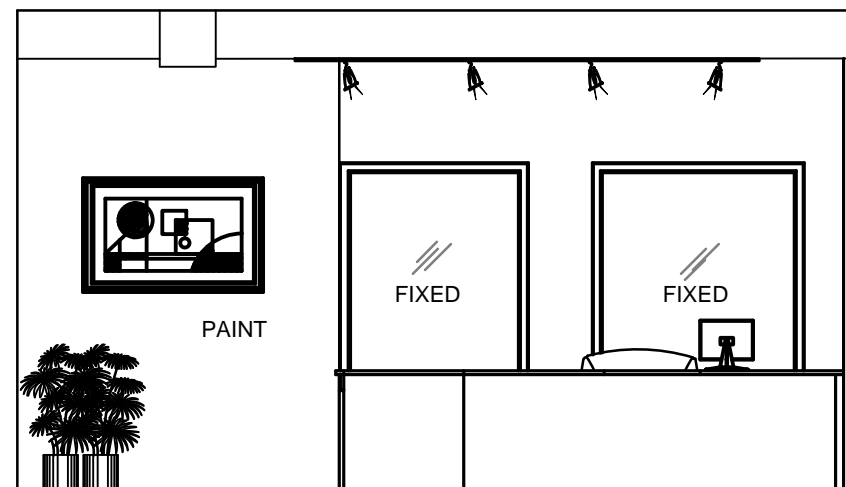

2
ID1-1

ELEVATION K

1/4"=1'-0"



SPACE FOR
YOUR COMPANY
NAME & LOGO

PROJECT NAME:
RENOVATION

DRAWING NAME:
ELEVATION

COURSE:
ID102

INSTRUCTOR:
MELISSA CHAN

STUDENT NAME:
CHING-PEI CHEN

DATE:
15/DEC/2015

SCALE:
1/4"=1'-0"

DRAWING NO:

ID2-5