


1  
ID1-1

## ELEVATION B

1/4"=1'-0"

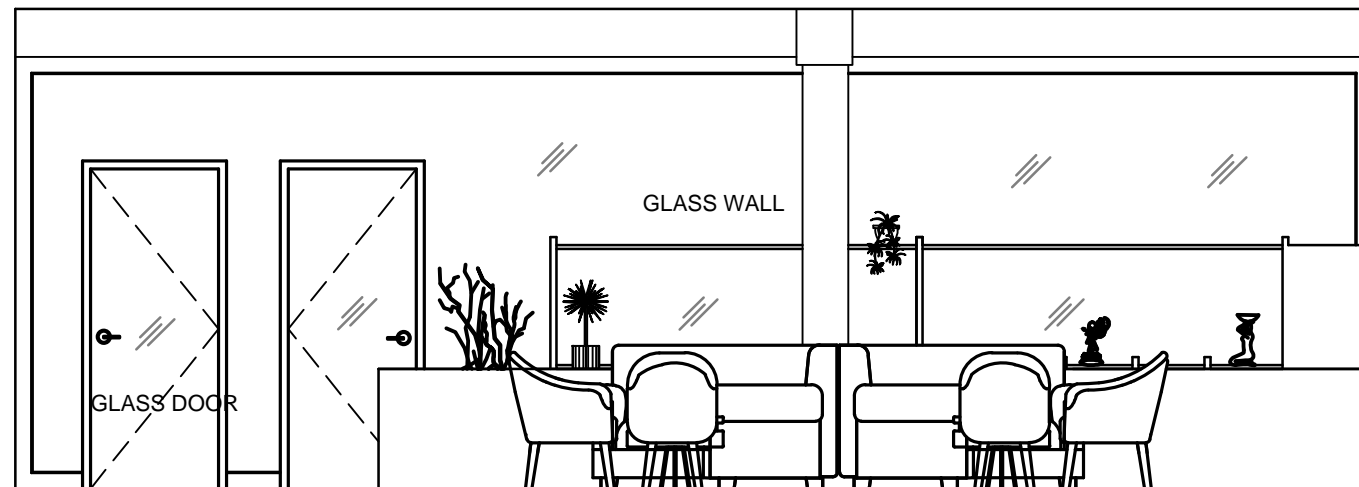

2  
ID1-1

## ELEVATION C

1/4"=1'-0"



SPACE FOR  
YOUR COMPANY  
NAME & LOGO

PROJECT NAME:  
RENOVATION

DRAWING NAME:  
ELEVATION

COURSE:  
ID102

INSTRUCTOR:  
MELISSA CHAN

STUDENT NAME:  
CHING-PEI CHEN

DATE:  
15/DEC/2015

SCALE:  
1/4"=1'-0"

DRAWING NO:

**ID2-2**