




SECTION A
SCALE 1/8" = 1'

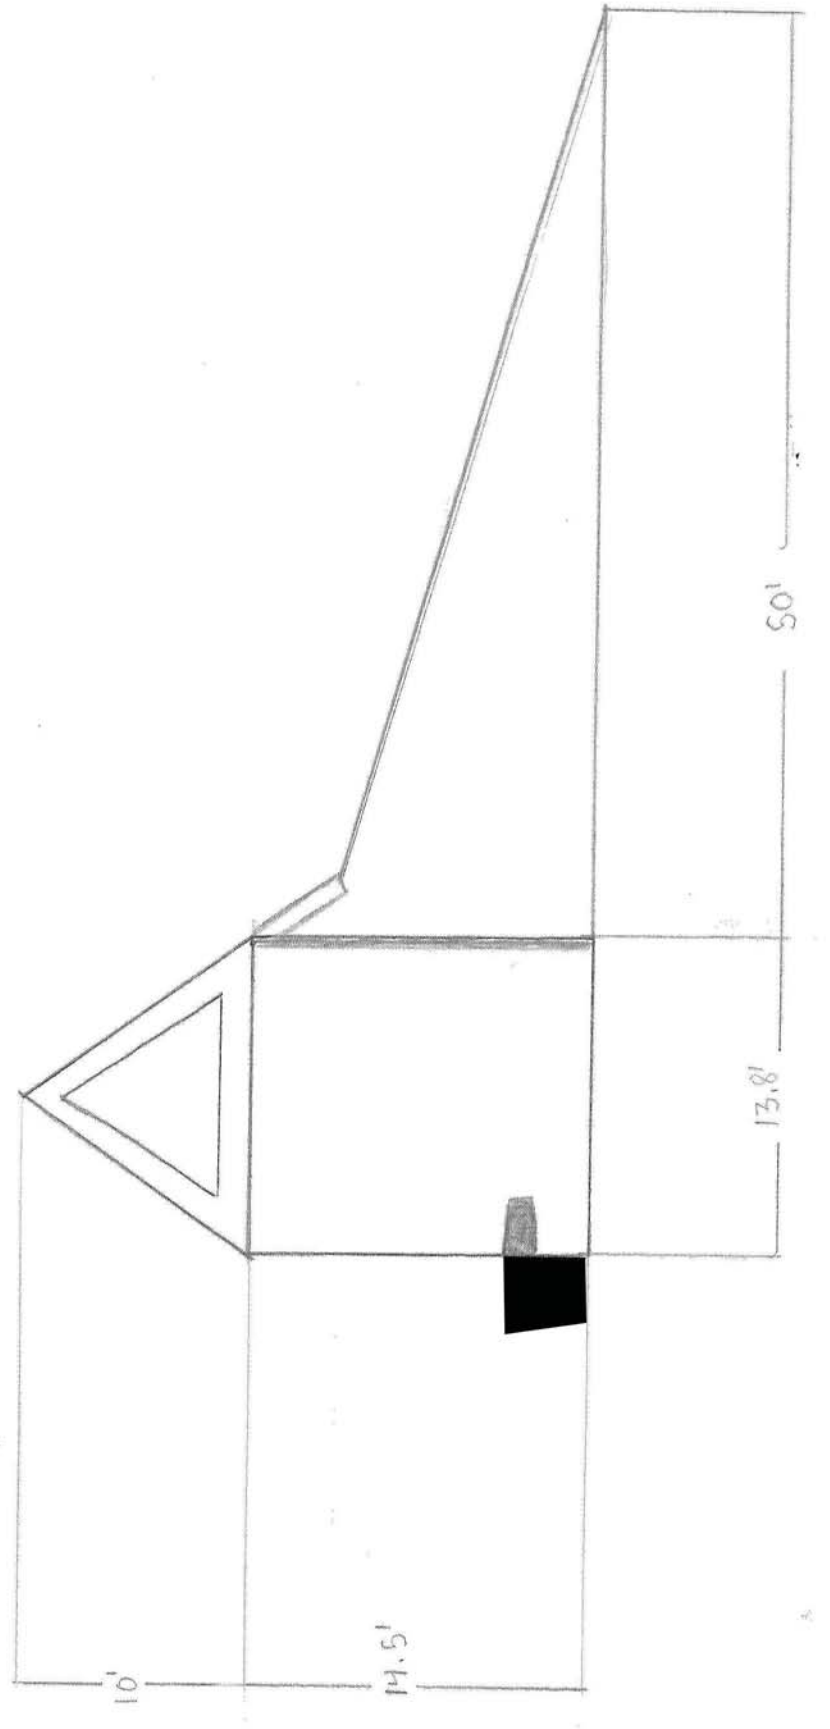


SECTION C
SCALE 1/8" = 1'

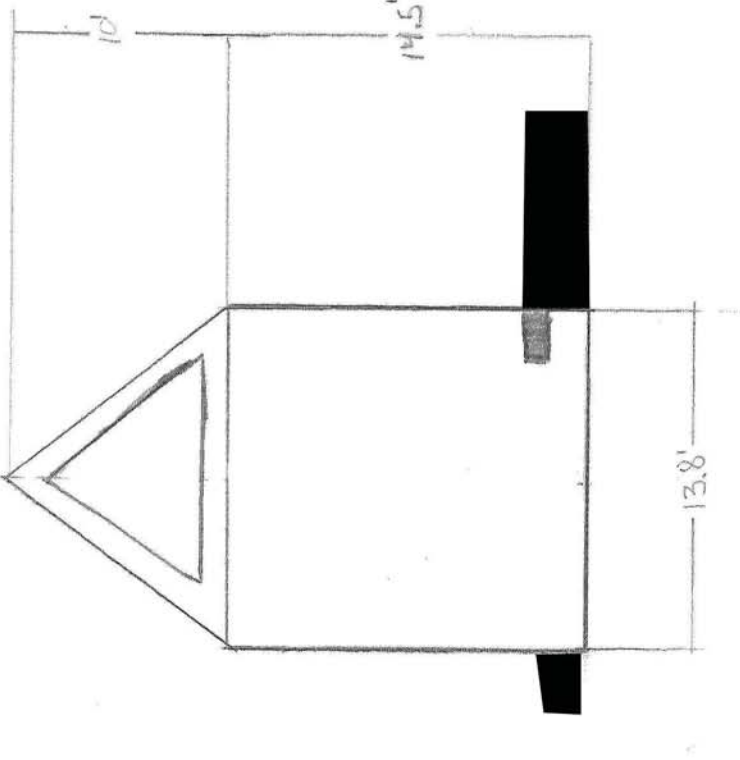

SECTION B
SCALE 1/8" = 1'

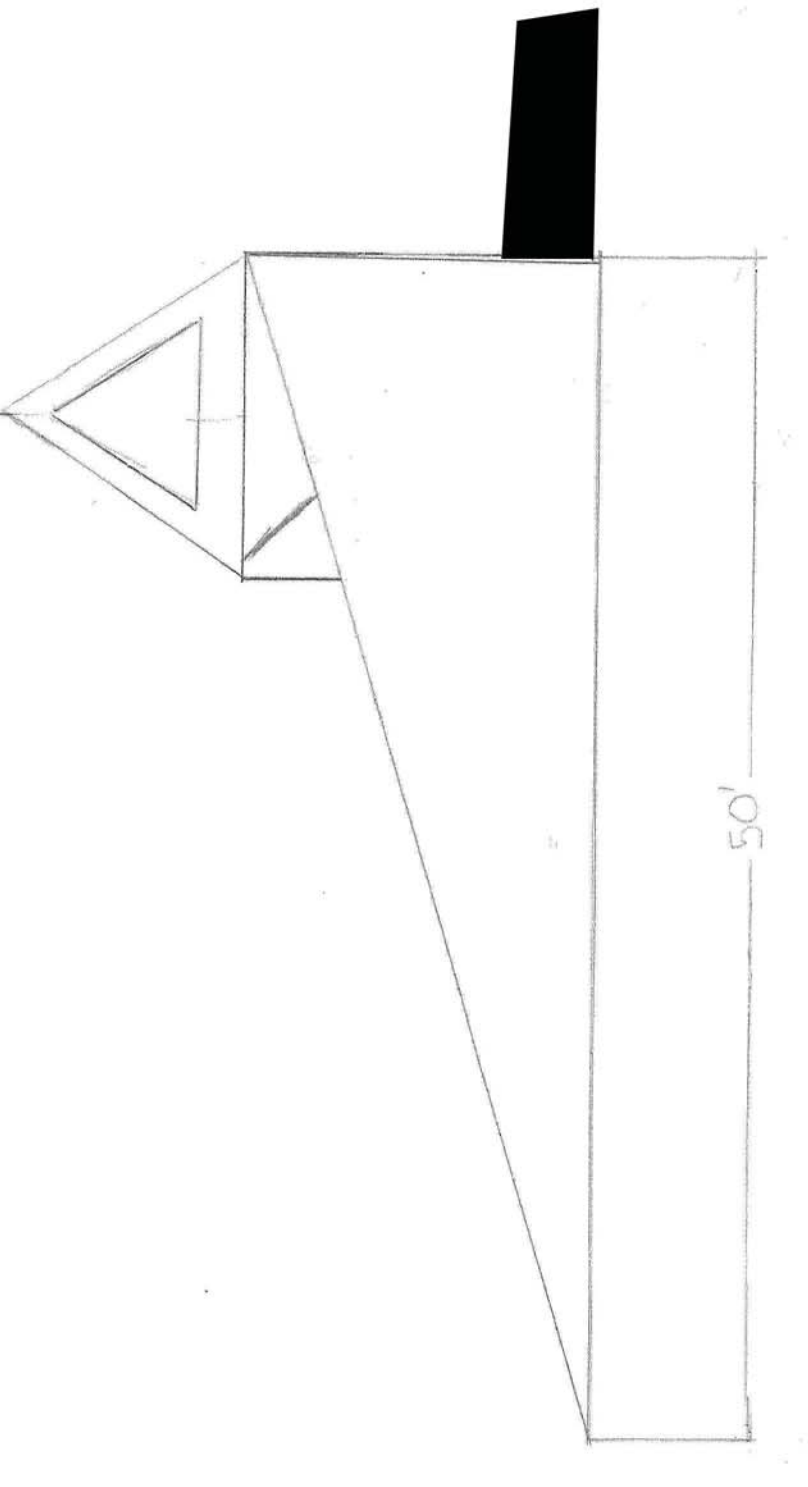

SECTION D
SCALE 1/8" = 1'

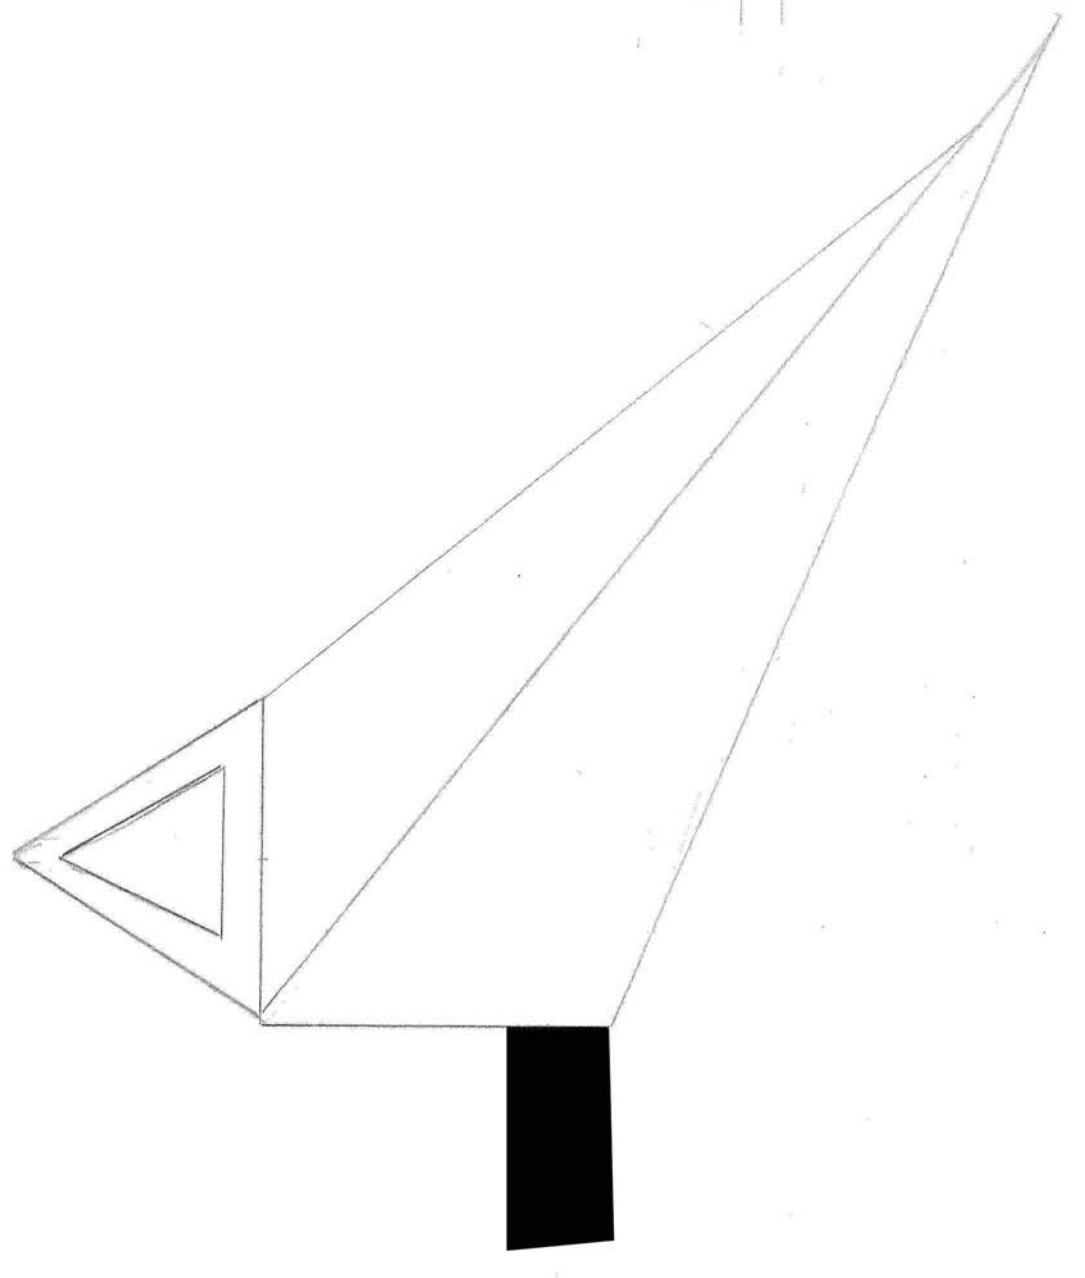

SECTION E
SCALE 1/8" = 1'

