


WASTE WATER SYSTEM

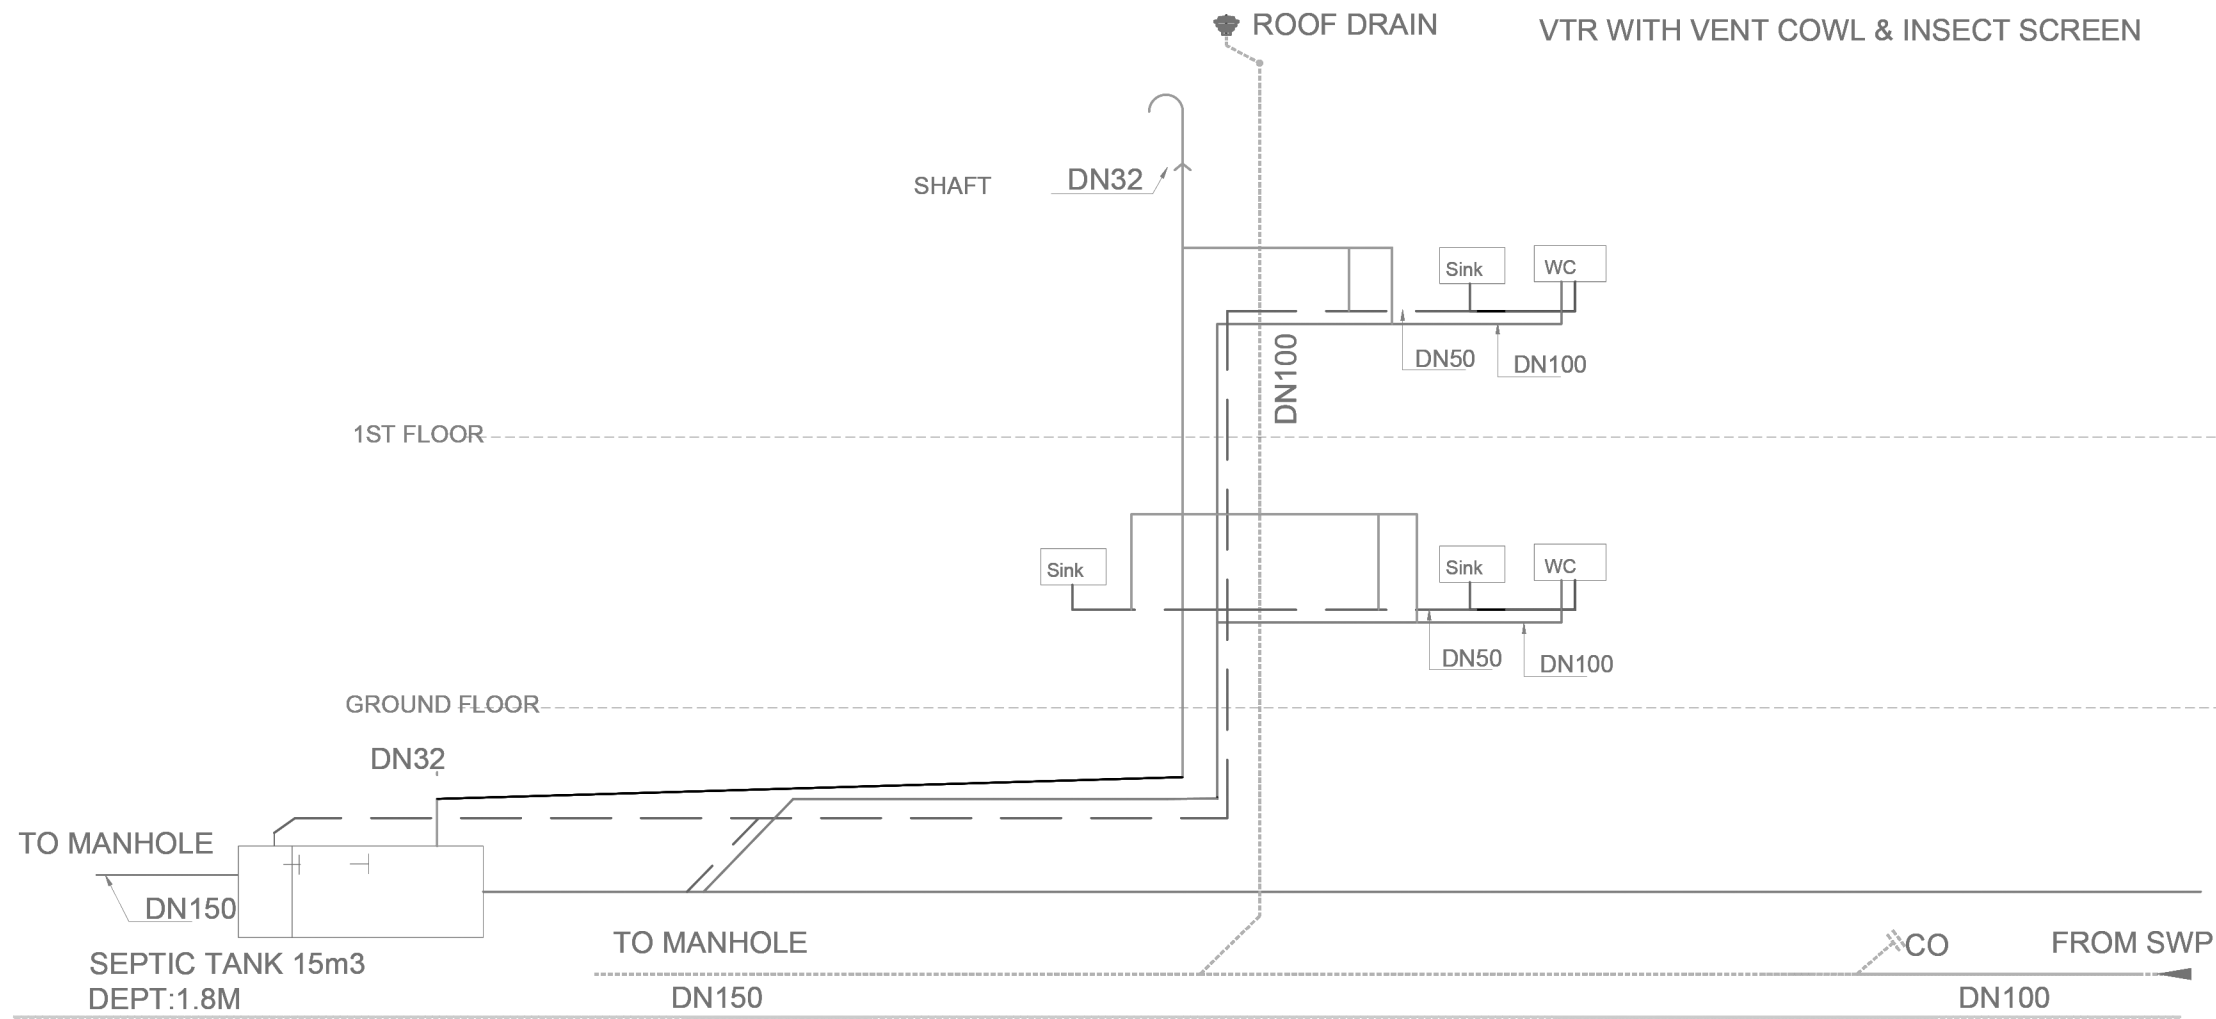

LEGEND :

uPVC-SP
uPVC-DP
uPVC-VP
uPVC

uPVC PIPE
 ROOF DRAIN DN100
 FLOOR DRAIN
 PUMP

- SEWAGE WATER PIPE
 - DRIAN WATER PIPE
 - VENT PIPE
 - UNPLASTICISED POLYVINYL CHLORIDE
 CO - CLEAN OUT

LEGEND:

Impression design

ARCHITECTURE PLAN

OWNER STAR FIRE
 ARCHITECT HOR KIMHORNG

DRAWING TITLE :
 ROOF WASTE WATER

DATE: 13/03/2016 SCALE: 1/100

DRAWING NO: AS-P-07