


1
 ID - 18

AREA 2: CONFERENCE ROOM
SECTION ELEVATION A

SCALE 1:50 MTRS

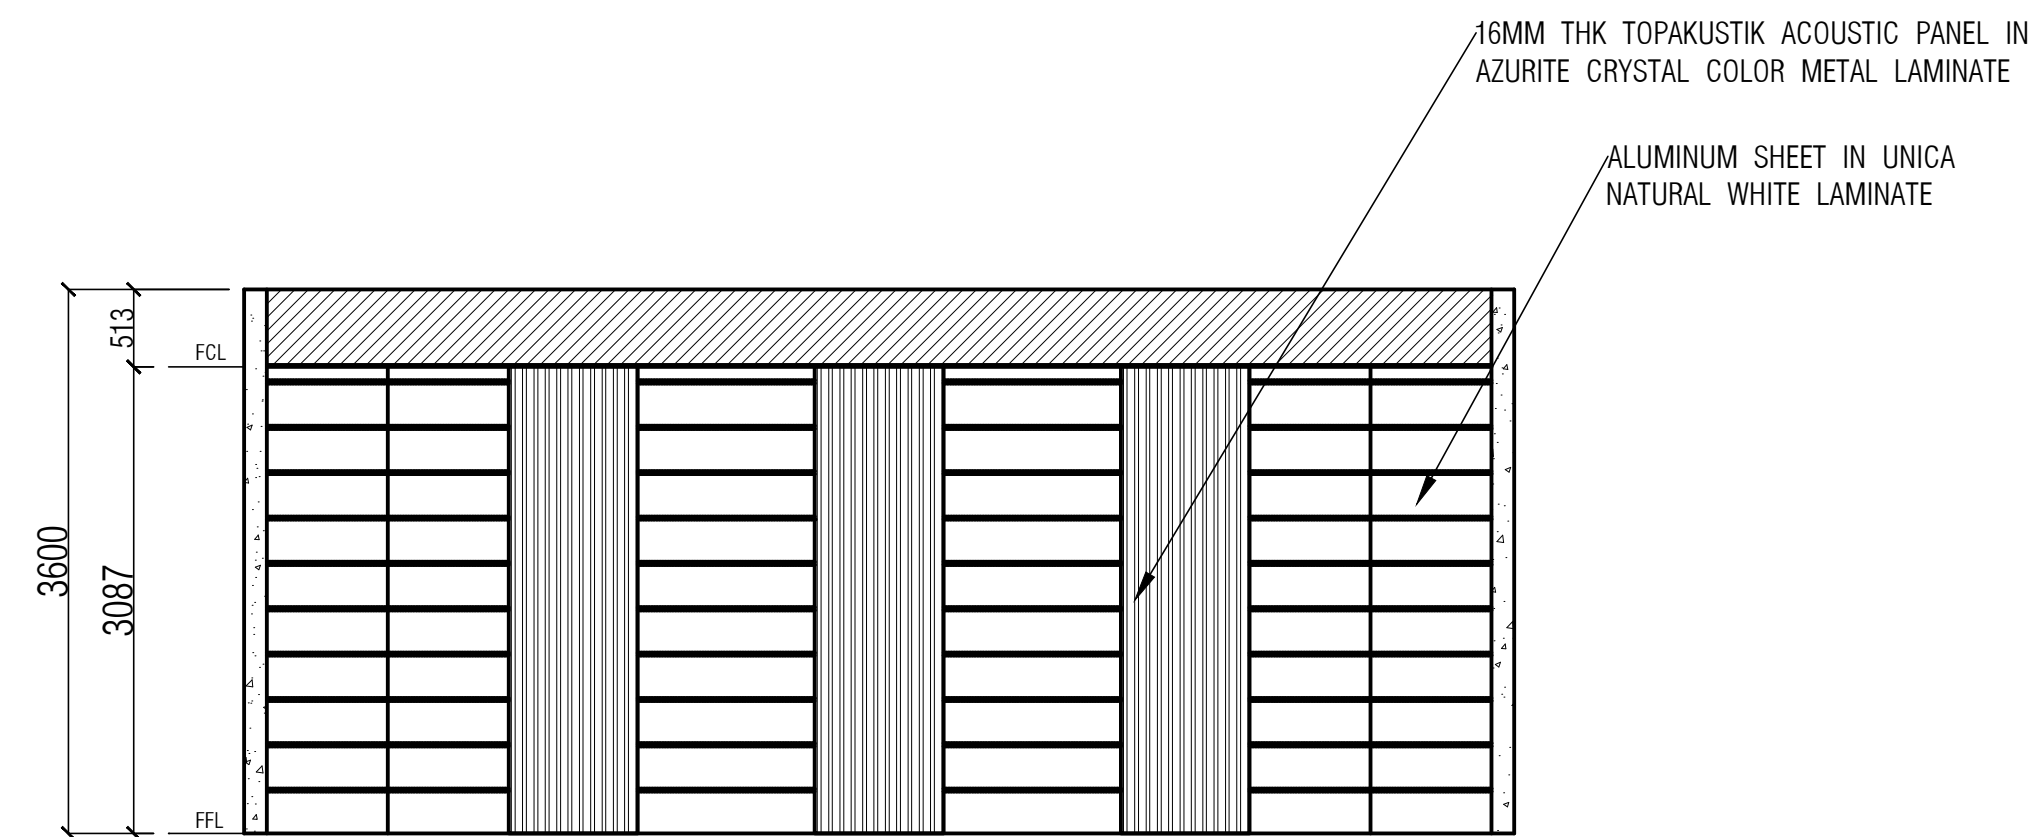

2
 ID - 18

AREA 2: CONFERENCE ROOM
SECTION ELEVATION B

SCALE 1:50 MTRS

