


1
 AREA 3: CAFETERIA DINING AREA  
**SECTION ELEVATION A**  
 ID - 28    SCALE    1:25    MTRS

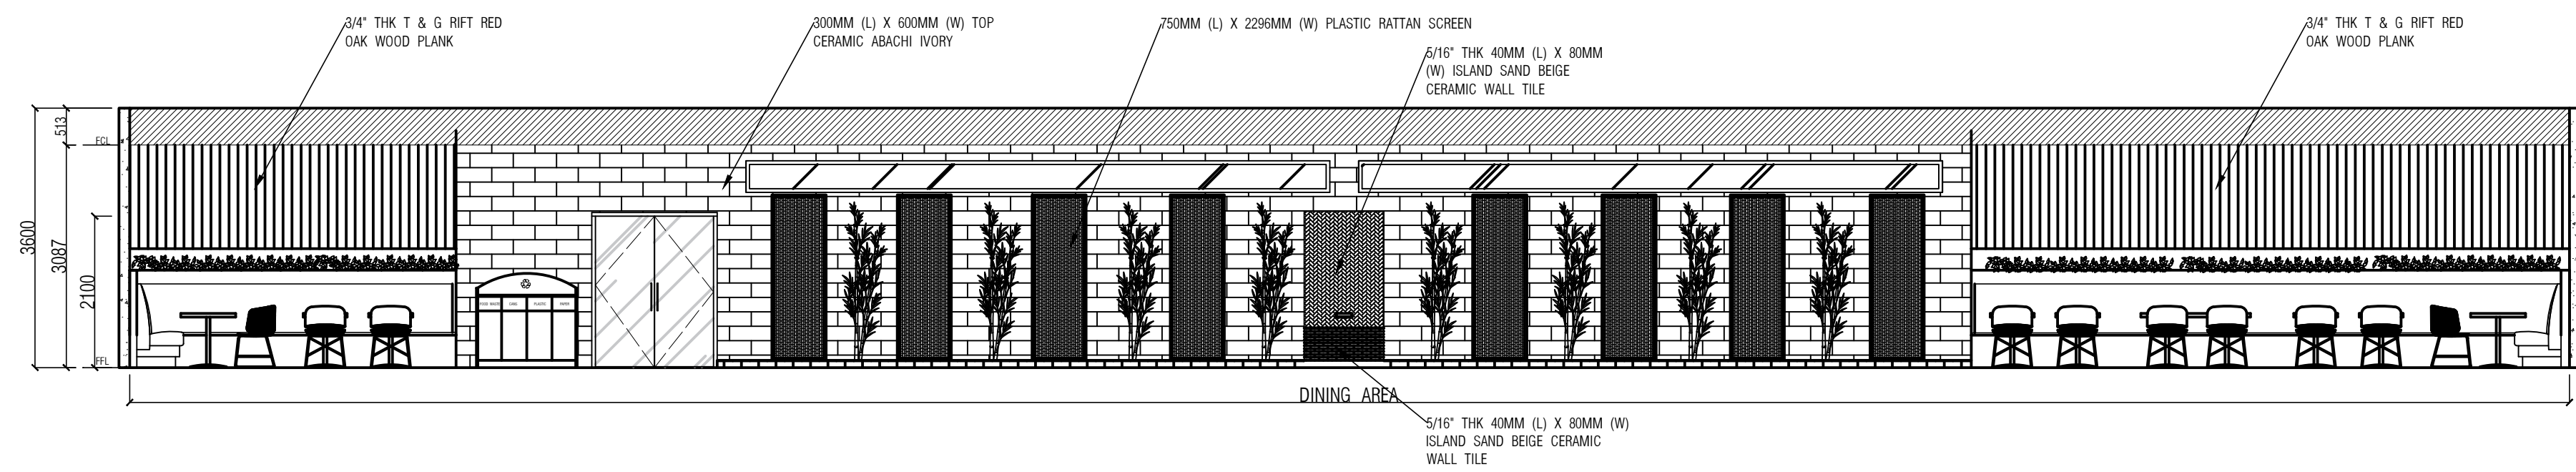

2
 AREA 3: CAFETERIA DINING AREA  
**SECTION ELEVATION B**  
 ID - 28    SCALE    1:25    MTRS