


1
ID - 38

AREA 4: WORKSPACE
SECTION ELEVATION A

SCALE 1: 50 MTRS

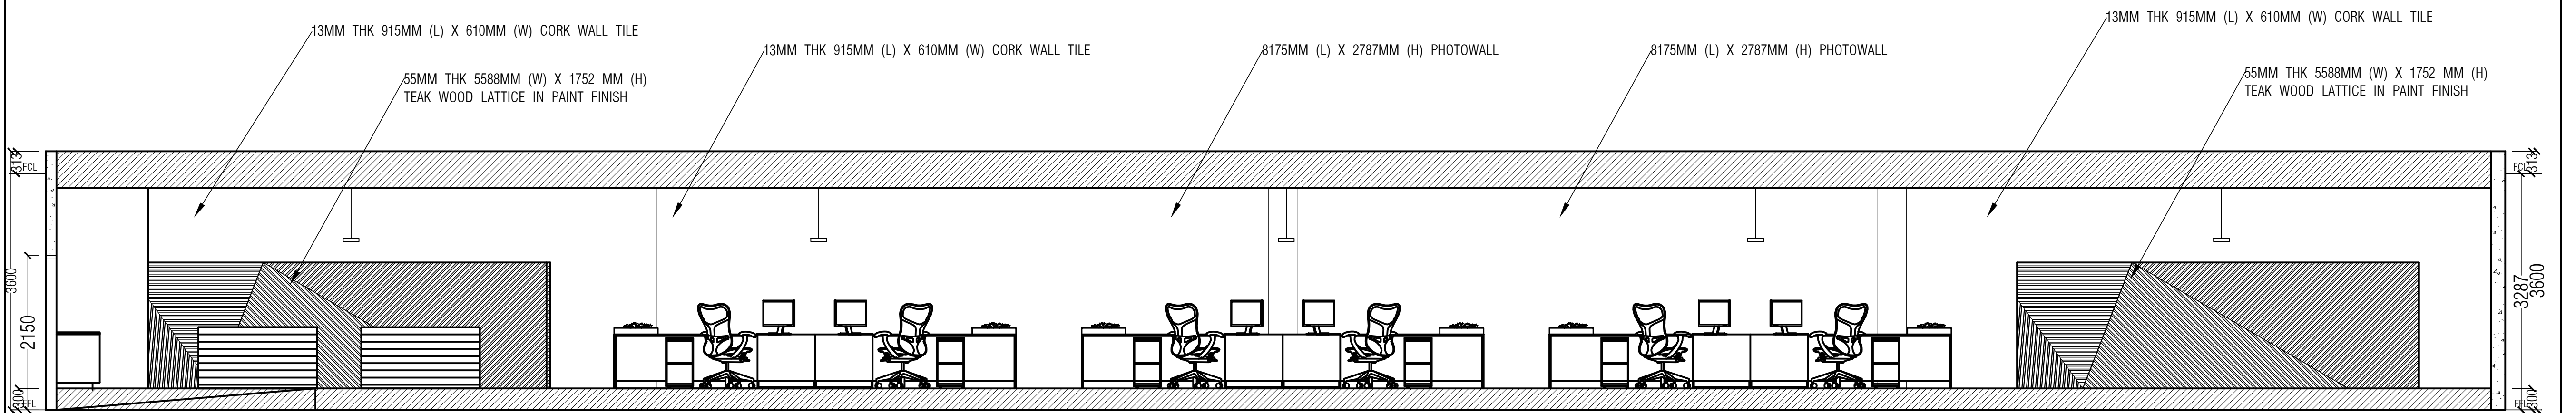

2
ID - 38

AREA 4: WORKSPACE
SECTION ELEVATION B

SCALE 1: 50 MTRS