


1
 ID - 07
 AREA 1: RECEPTION AREA
 SECTION ELEVATION A
 SCALE 1: 25 MTRS

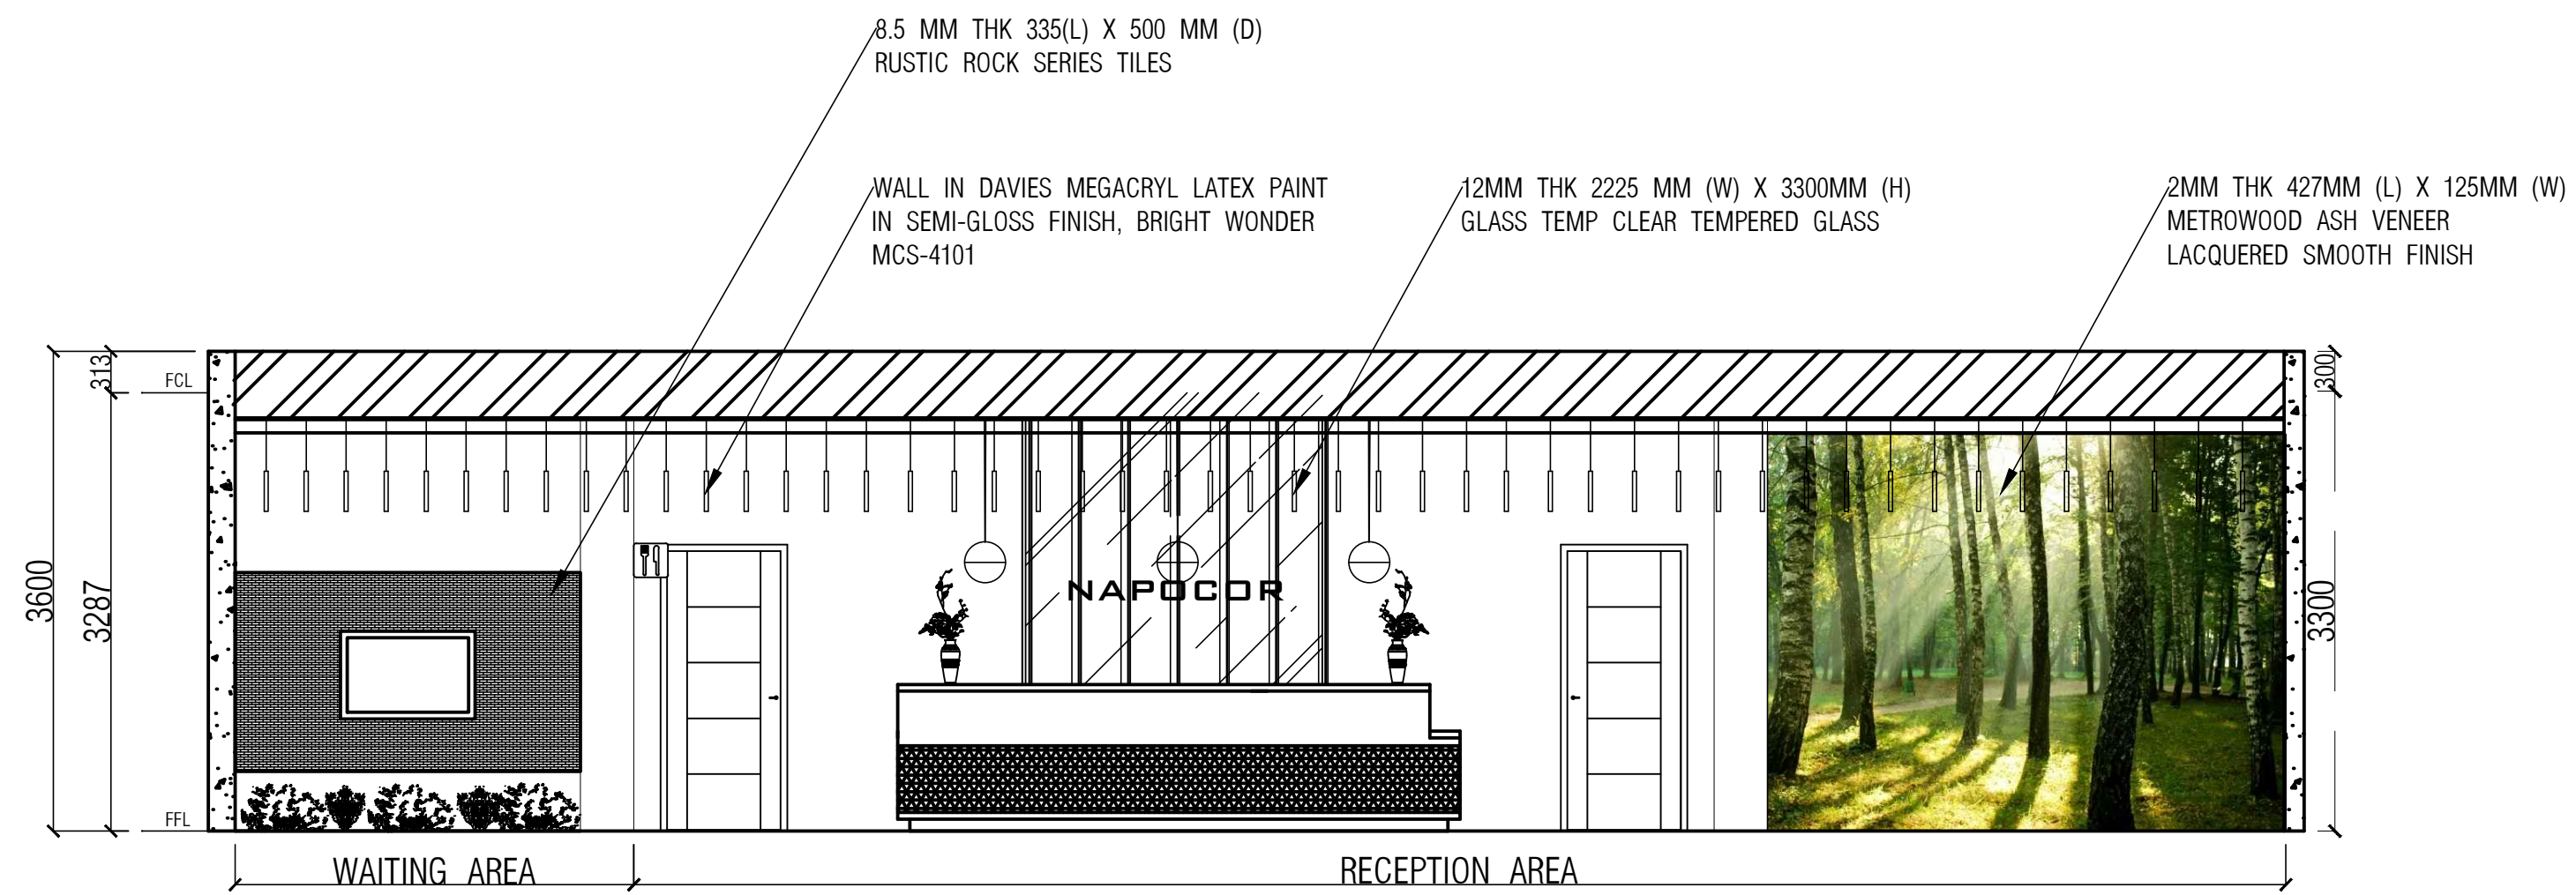

2
 ID - 07
 AREA 1: RECEPTION AREA
 SECTION ELEVATION B
 SCALE 1: 25 MTRS

