


3
 AREA 3: CAFETERIA DINING AREA
SECTION ELEVATION C
 ID - 29 SCALE 1: 50 MTRS

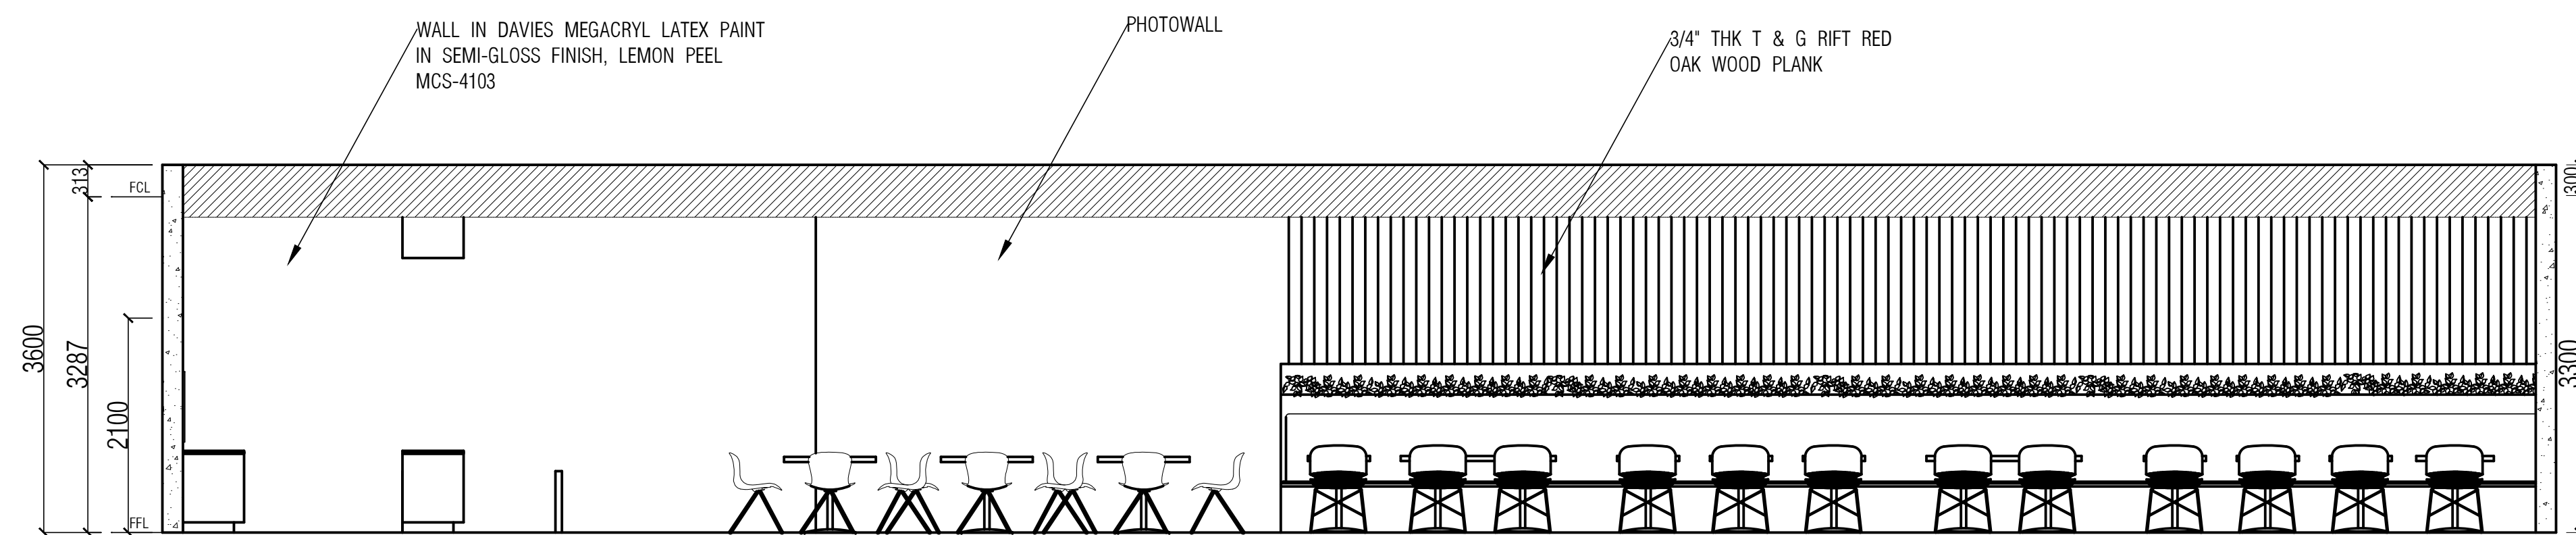

4
 AREA 3: CAFETERIA DINING AREA
SECTION ELEVATION D
 ID - 29 SCALE 1: 50 MTRS

