


AREA 4: WORKSPACE
3
 SECTION ELEVATION C
 ID - 39 SCALE 1:50 MTRS

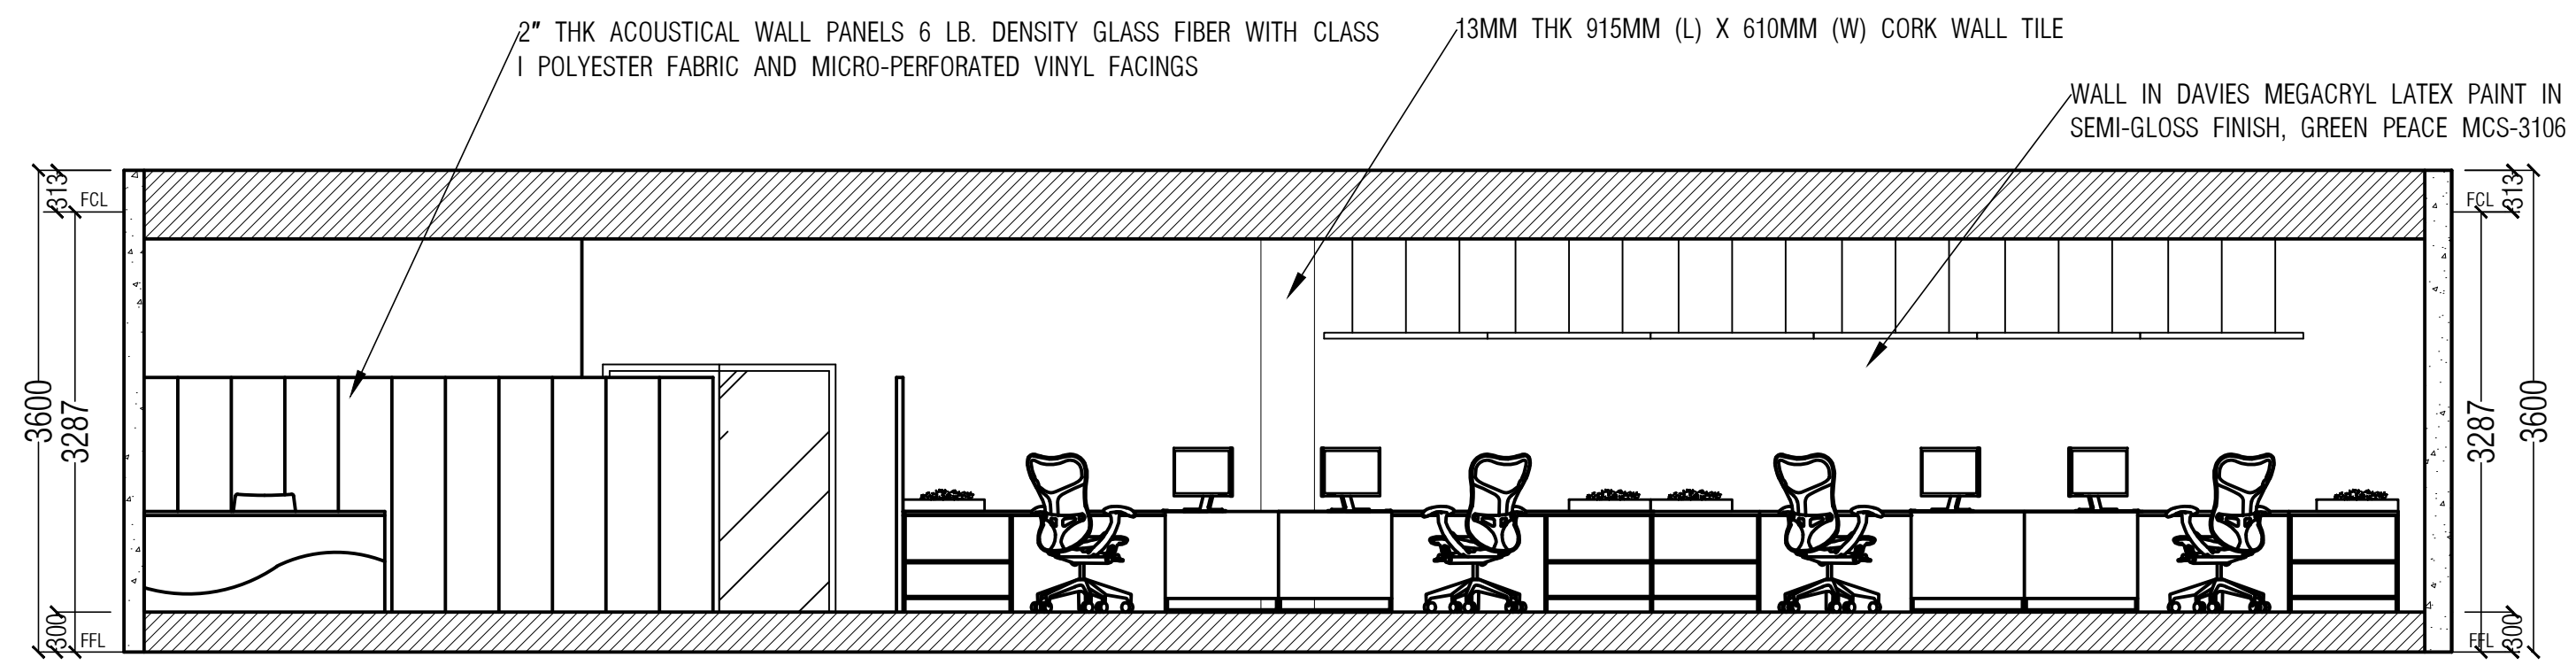

AREA 4: WORKSPACE
4
 SECTION ELEVATION D
 ID - 39 SCALE 1:50 MTRS

