


1  
 AREA 1: RECEPTION AREA  
 SECTION ELEVATION C  
 ID - 08 SCALE 1: 25 MTRS

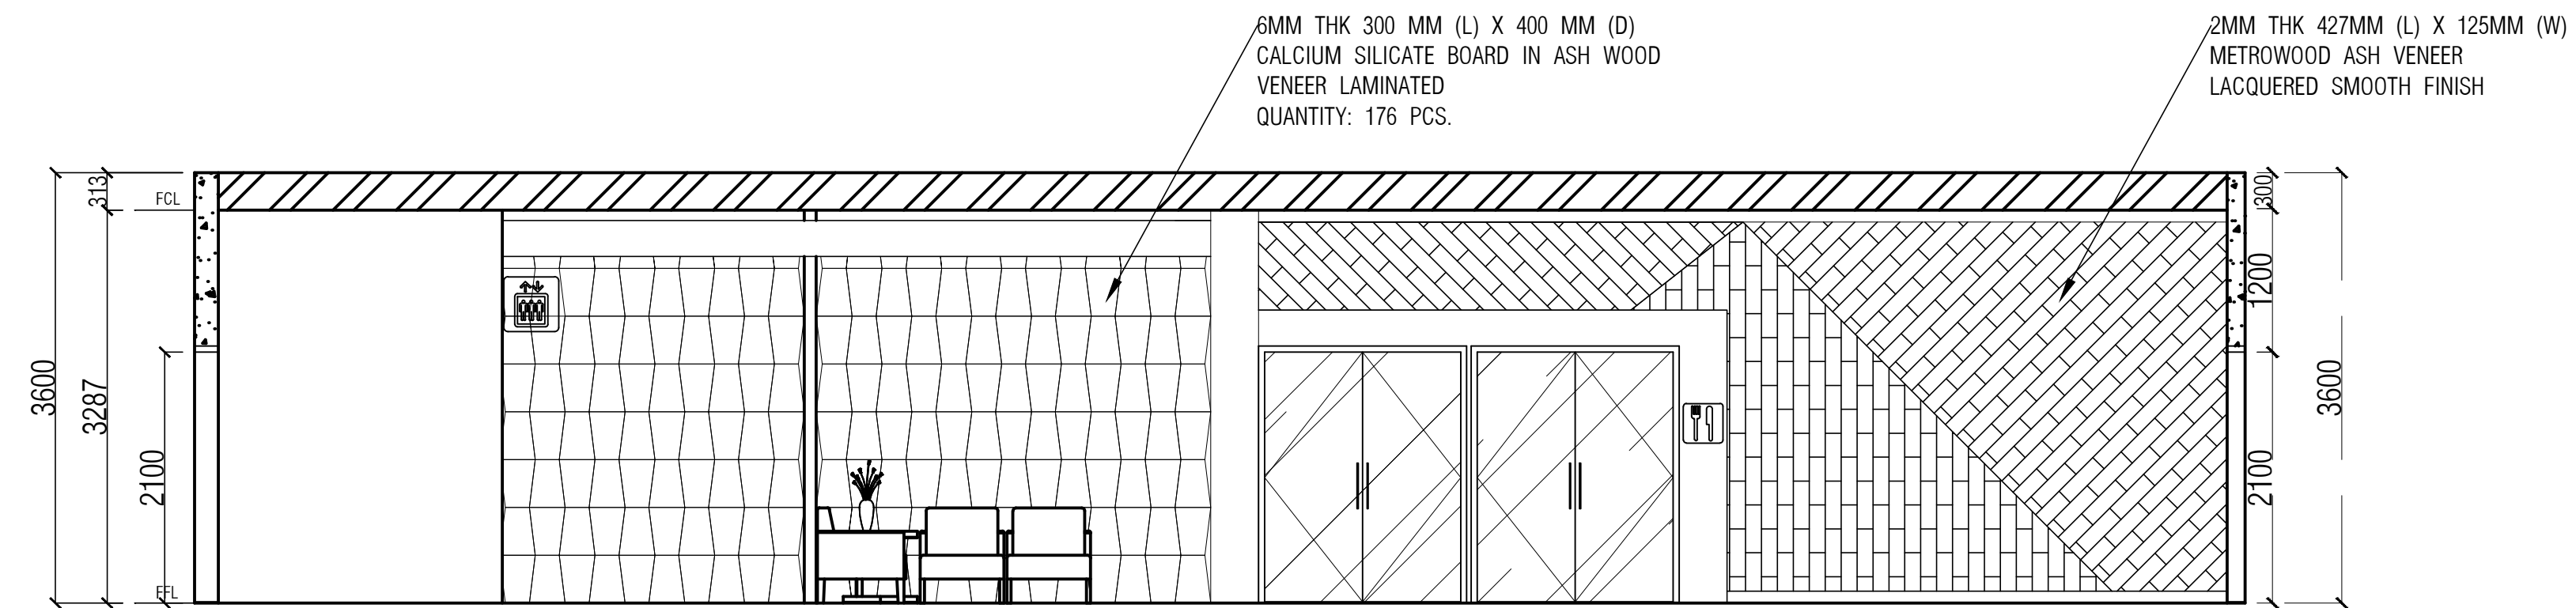

2  
 AREA 1: RECEPTION AREA  
 SECTION ELEVATION D  
 ID - 08 SCALE 1: 25 MTRS

