


1
ID - 18

AREA 2: CONFERENCE ROOM
SECTION ELEVATION C

SCALE 1: 50 MTRS

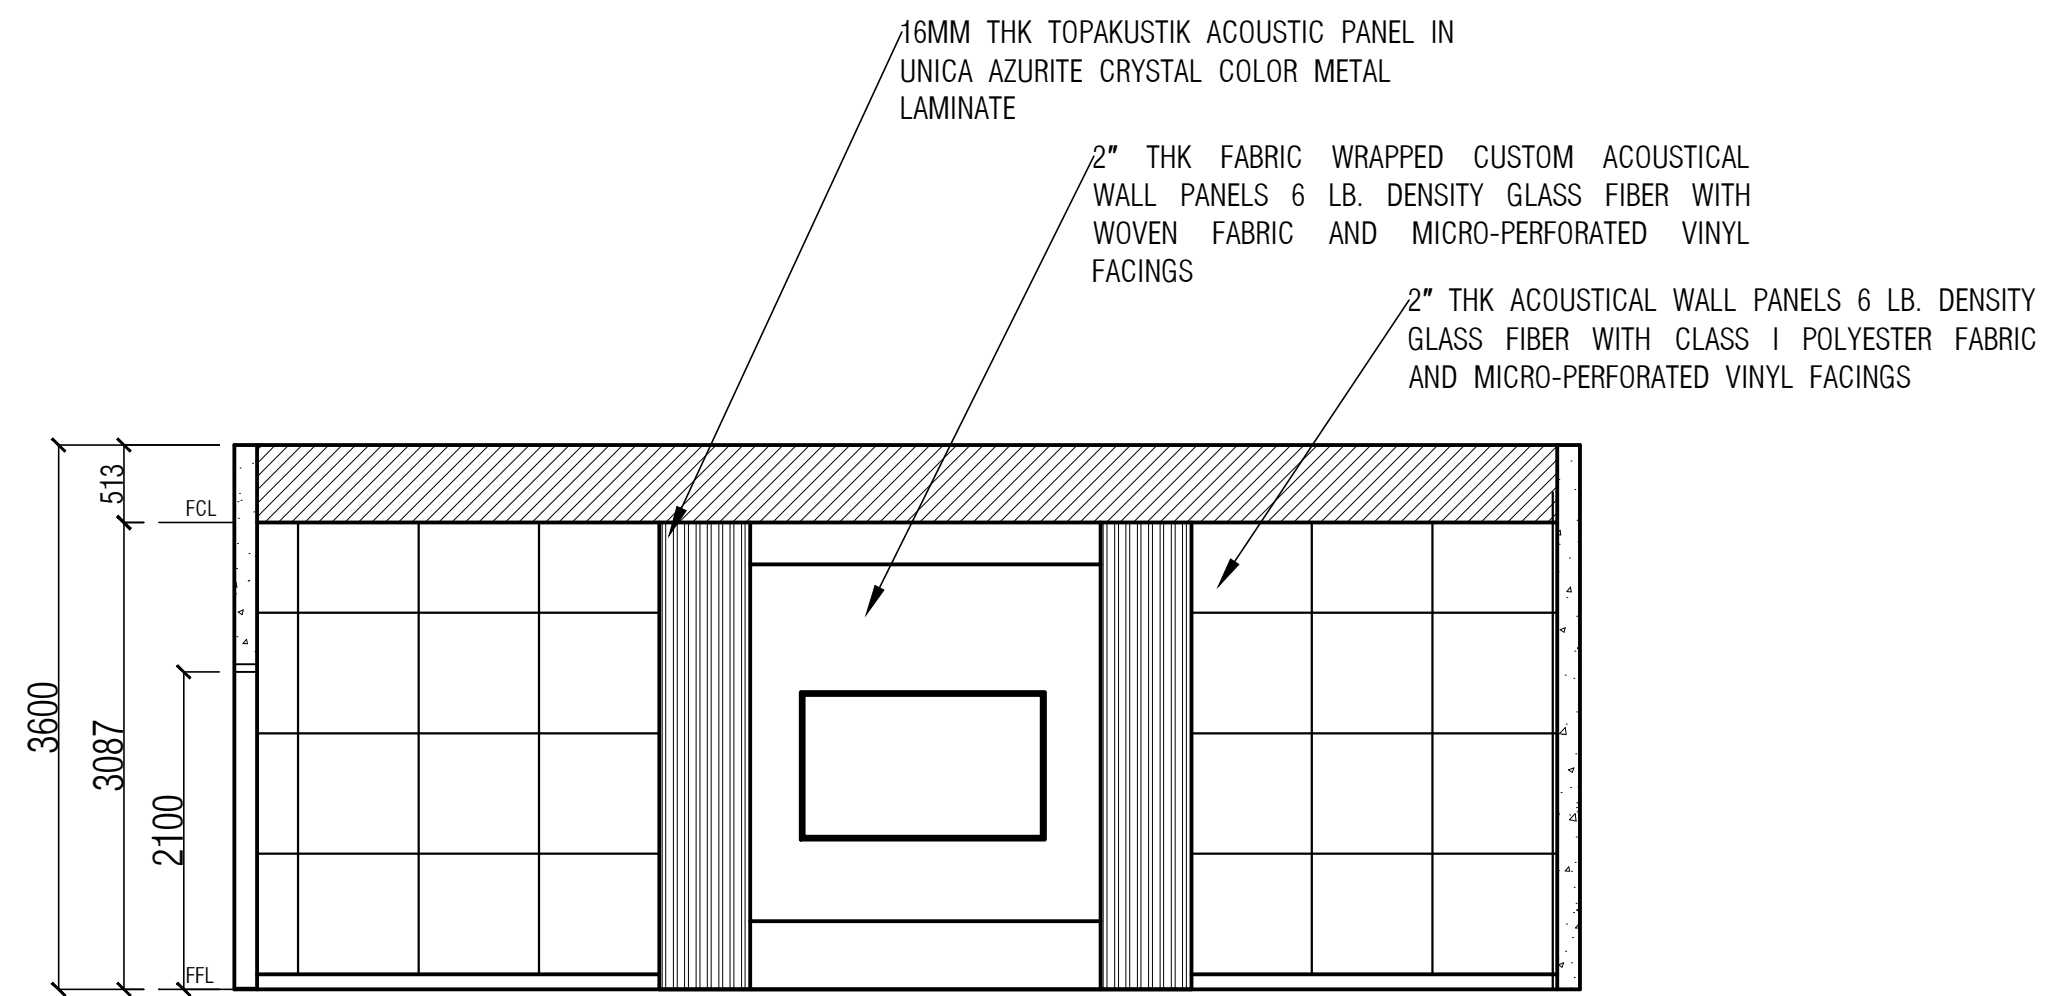

2
ID - 18

AREA 2: CONFERENCE ROOM
SECTION ELEVATION D

SCALE 1: 50 MTRS

