


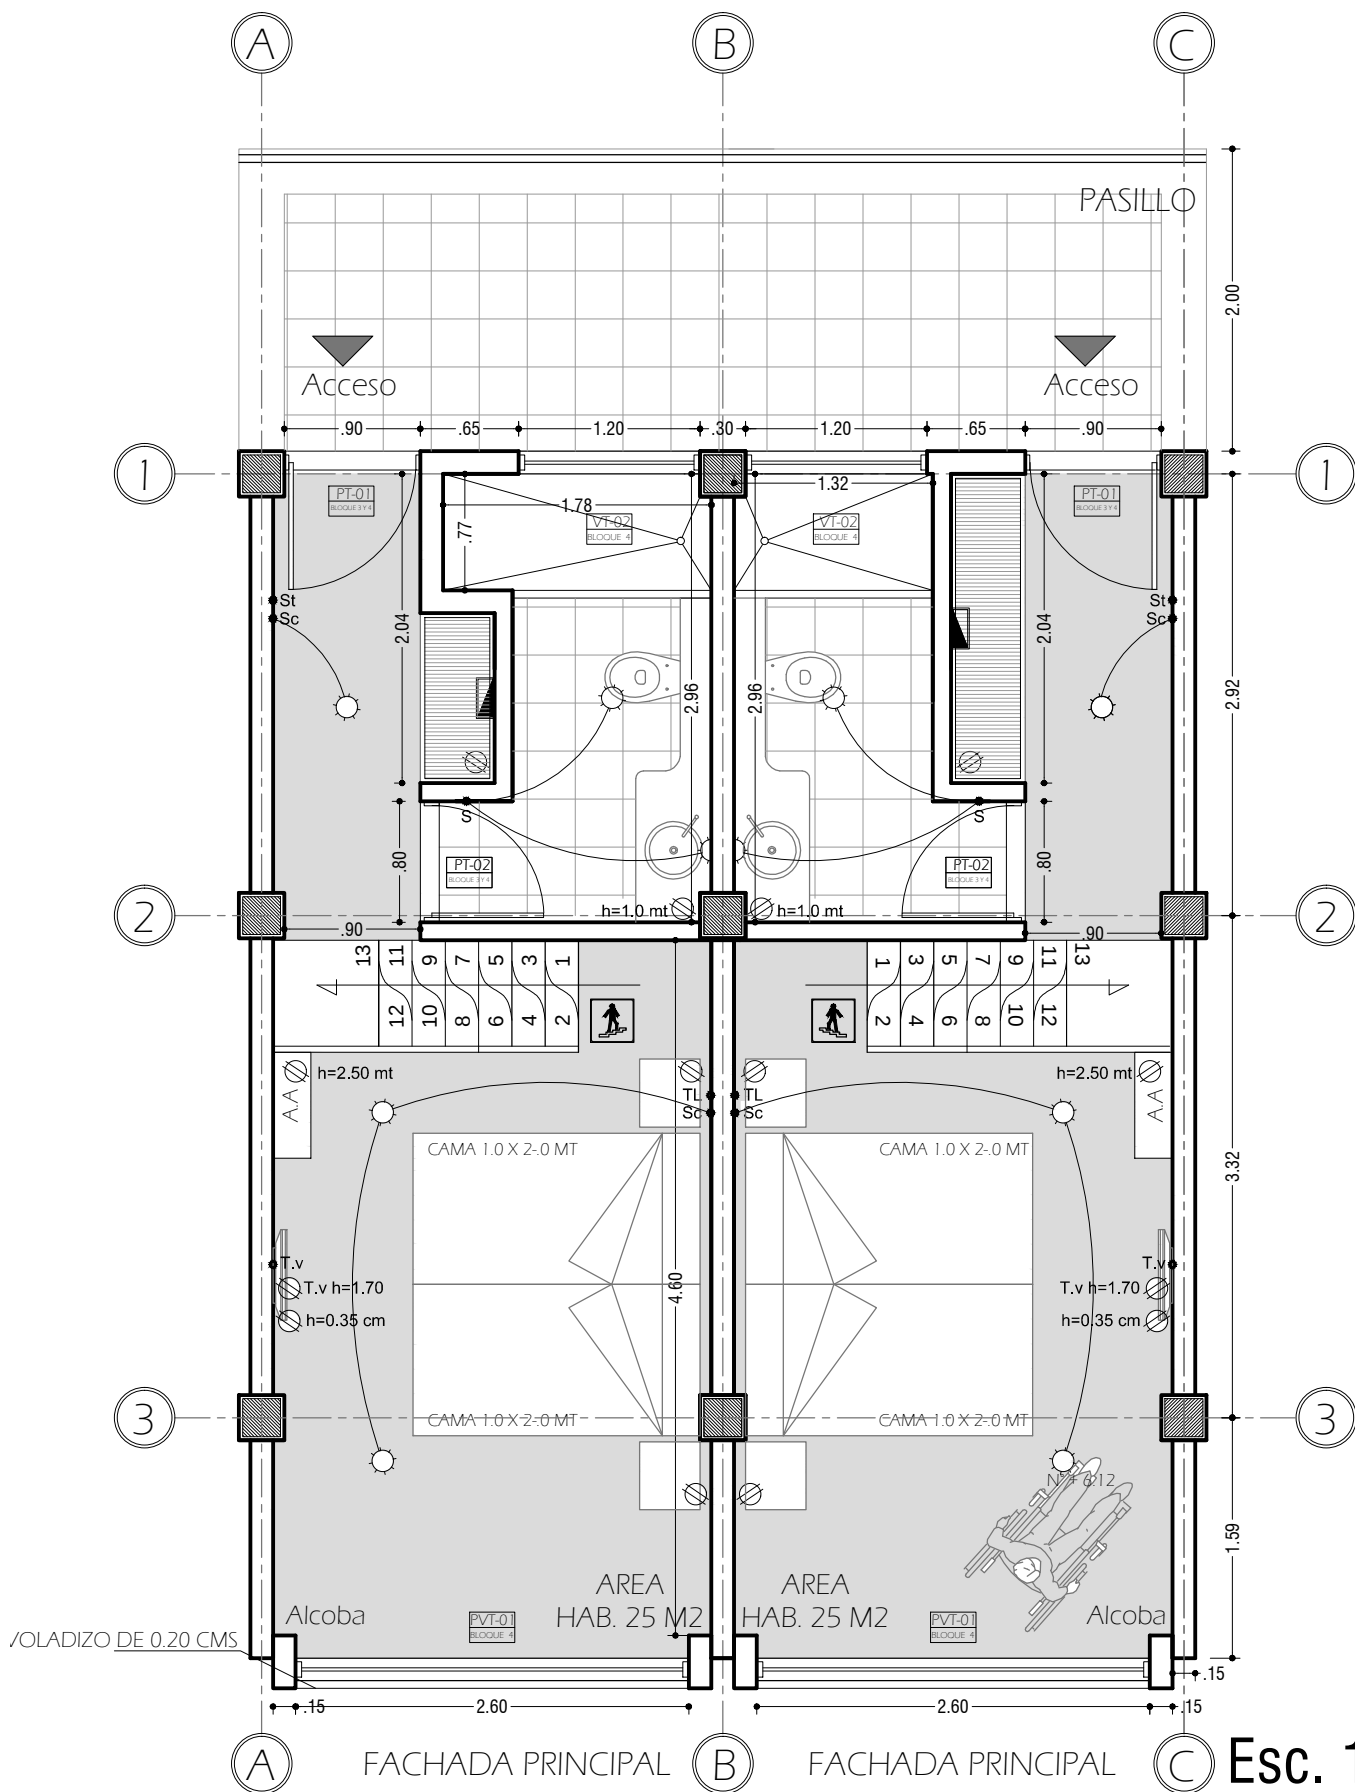

Esc. 1/50
TIP04
 TERCER PISO Bloque 4