




KITCHEN CABINET UNIT
PLAN, SIDE, & FRONT VIEWS

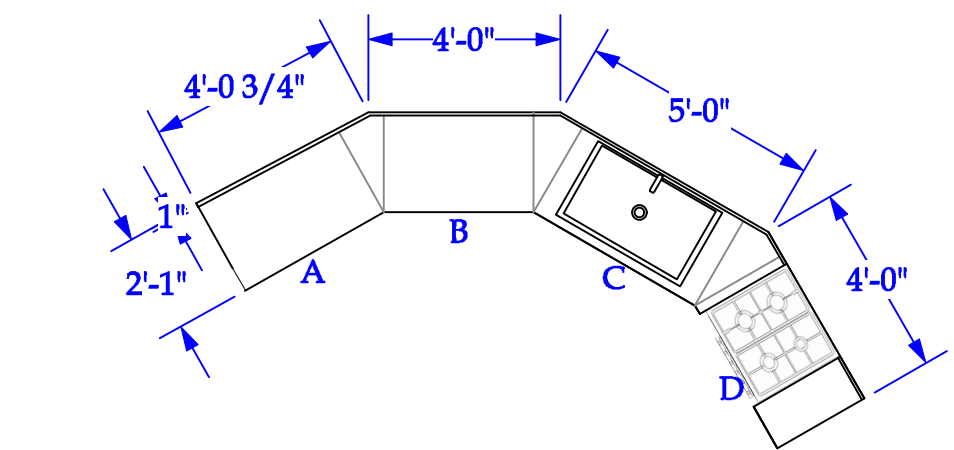

KITCHEN CABINET UNIT
NOTES:
-UNITS ARE DRAFTED AS INDIVIDUAL
SECTIONS.
-THESE MEASUREMENTS MAY CHANGE
BASED UPON AVAILABILITY OF EXTANT
BASE CABINET UNITS AND IS UP TO
THE DISCRETION OF THE TECHNICAL
DIRECTOR.

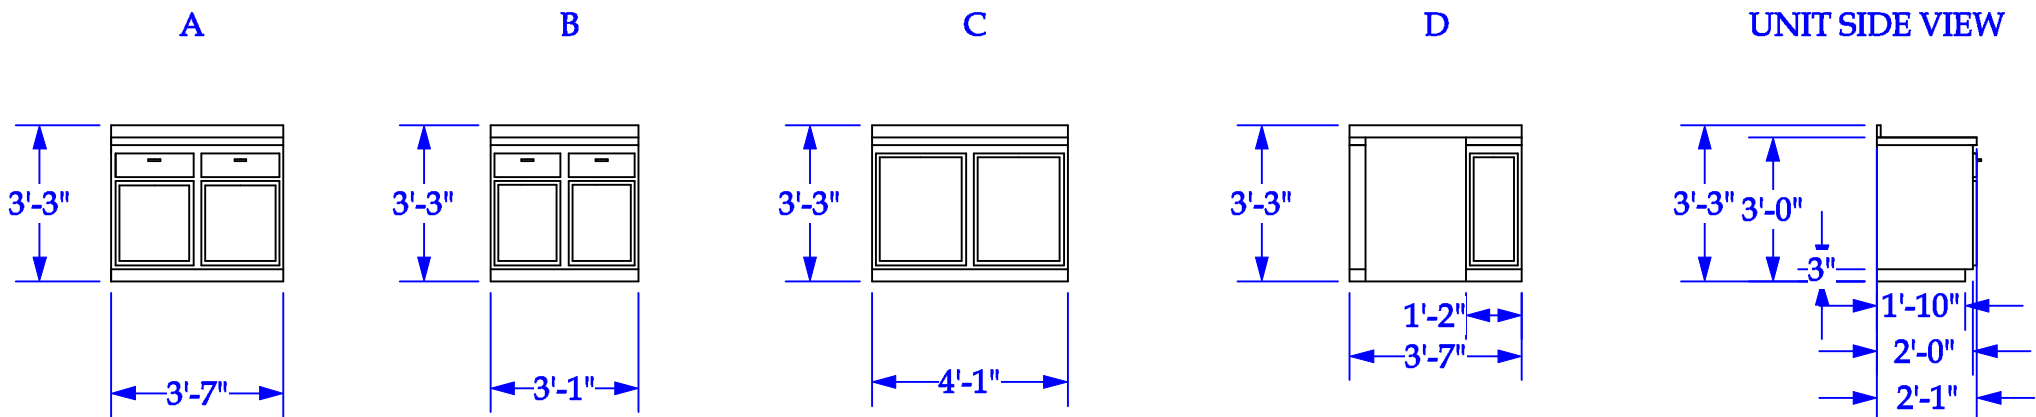


KITCHEN ISLAND UNIT
PLAN,FRONT, SECTION, & SIDE VIEWS

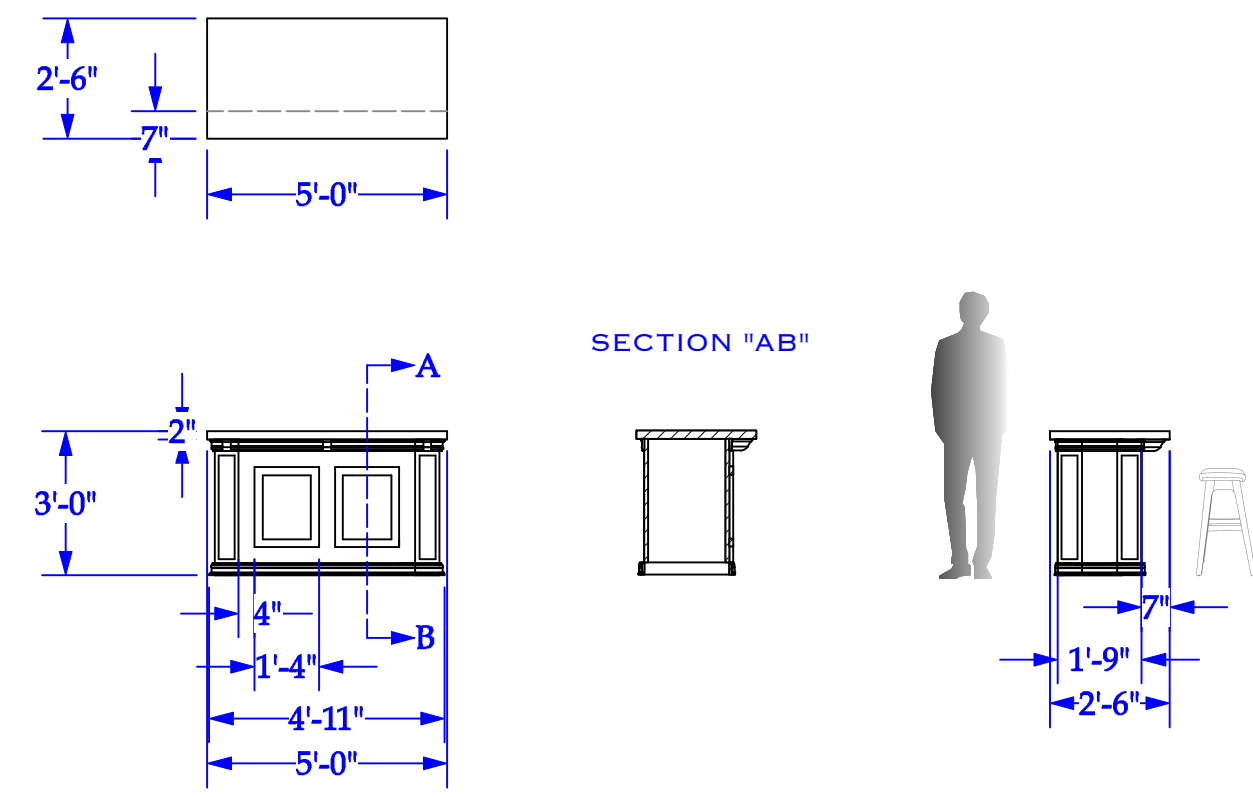


KITCHEN ISLAND UNIT
NOTES:
-THESE MEASUREMENTS MAY CHANGE
BASED UPON AVAILABILITY OF EXTANT
BASE CABINET UNITS AND IS UP TO
THE DISCRETION OF THE TECHNICAL
DIRECTOR.




WALL G
PLAN & FRONT VIEW

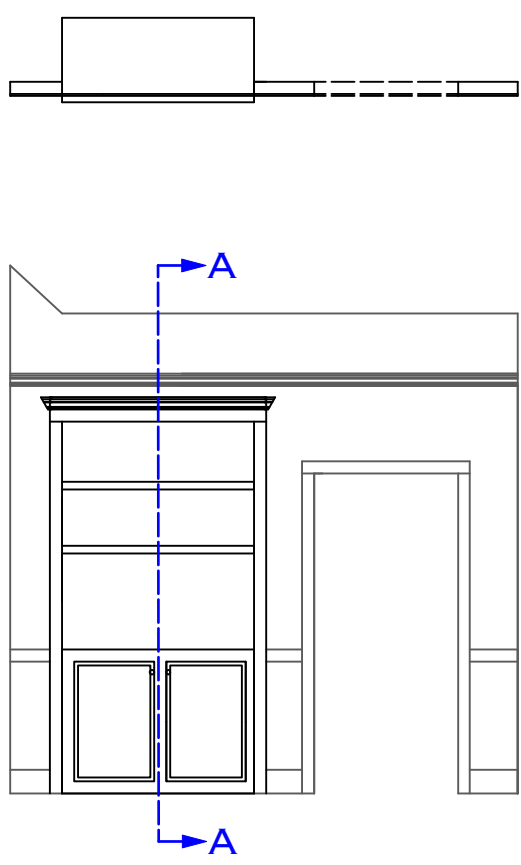

WALL G
SECTION "AA"

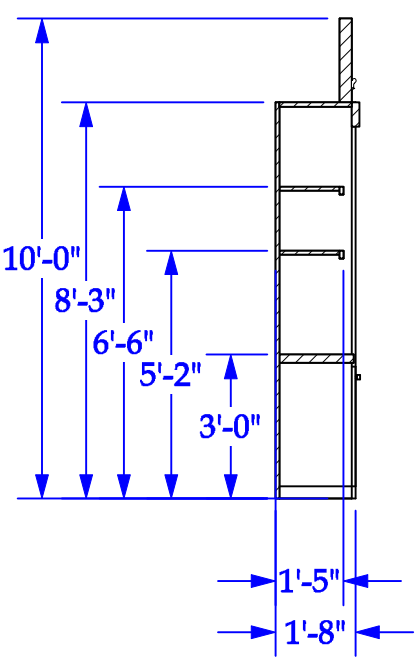

WALL G
BUILT IN DETAIL
SCALE: 1"=1'0"

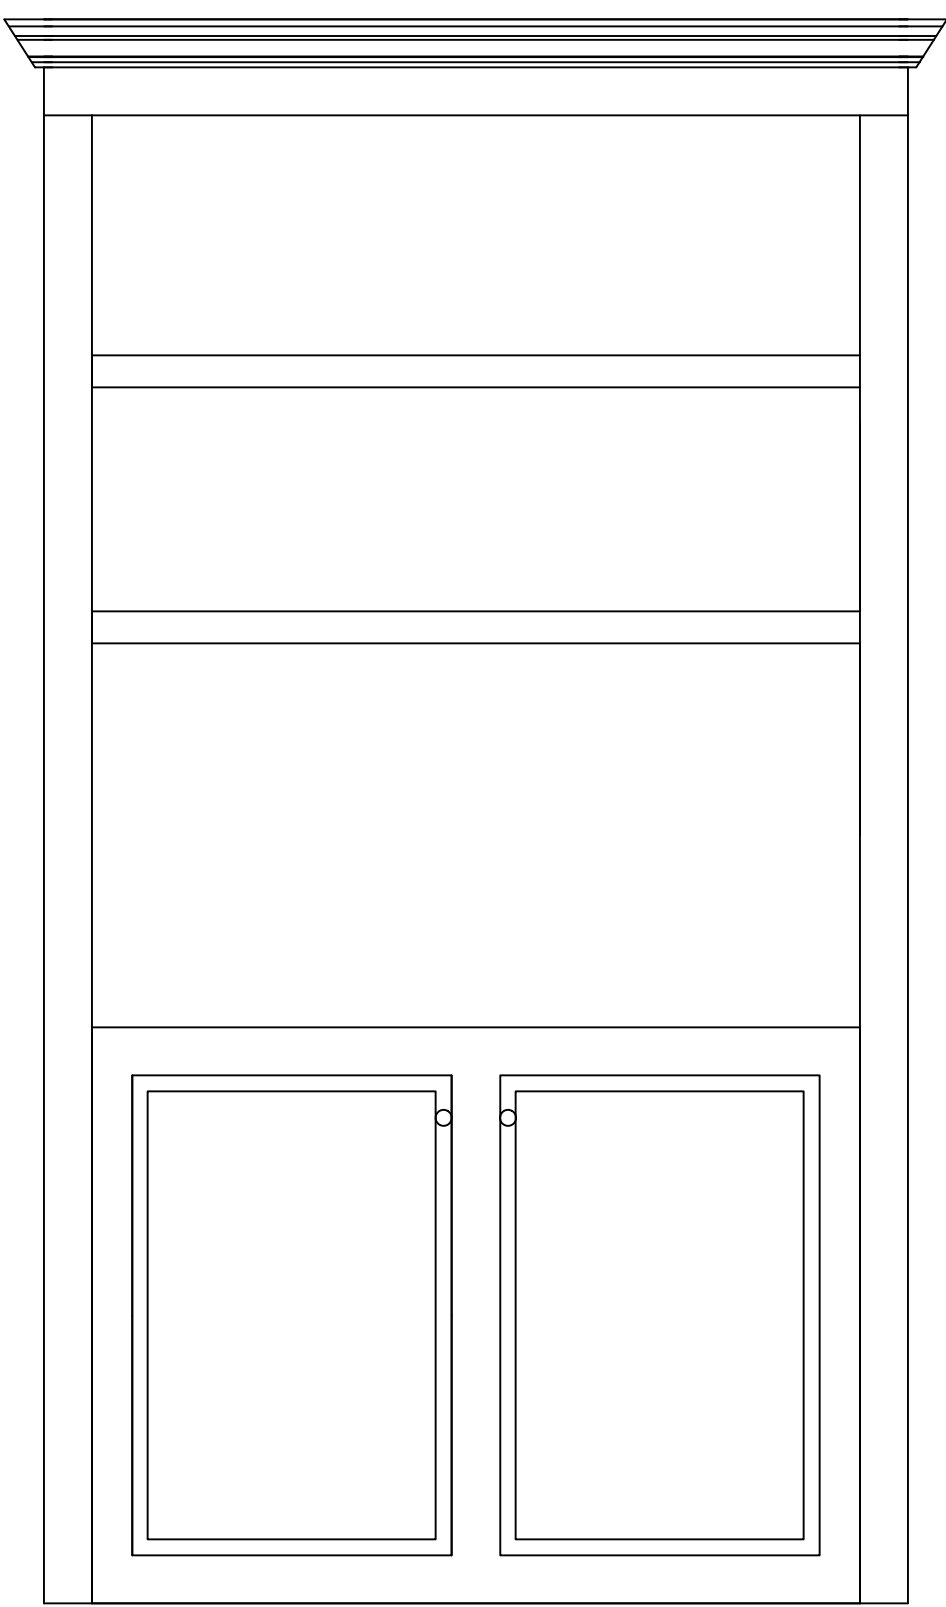

WALL G
BUILT IN REFERENCE



WORKING DRAWINGS		PRODUCTION DIRECTOR		DRAWING SCHEDULE		SCALE		APPROVED		INDEX		PLATE	
LAKE DILLON THEATRE CO.		MELISSA LIVINGSTON		VER. 1		1/4"=1'0"		TECH. DIRECTOR		P1-GROUND PLAN P2-SECTION VIEW P3-RENDERING P4-PLATE 1 P5-PLATE 2 P6-PLATE 3 P7-PAINT ELEV.		6 OF 7	
THE LAKE DILLON THEATRE CO.		BEN WHITMORE		DATE 2/3/20		NOTES		SIGNATURE		DRAWN BY:		L. MAZUR	
THE ROOMMATE SCENIC DESIGN 2020 SEASON		PRODUCING ARTISTIC DIR. CHRIS ALLEMAN		SCENC DESIGNER L. MAZUR		THIS DRAWING REPRESENTS VISUAL CONCEPTS AND CONSTRUCTION SUGGESTIONS ONLY. IT DOES NOT REPLACE THE KNOWLEDGE AND ADVICE OF A LICENSED STRUCTURAL ENGINEER. THE DESIGNER IS UNQUALIFIED TO DETERMINE THE STRUCTURAL APPROPRIATENESS OF THIS DESIGN AND WILL NOT ASSUME RESPONSIBILITY FOR IMPROPER ENGINEERING OR USE.							
THE ROOMMATE		EMAIL MAZURLEAH@YAHOO.COM		PHONE (251)769-4530									