
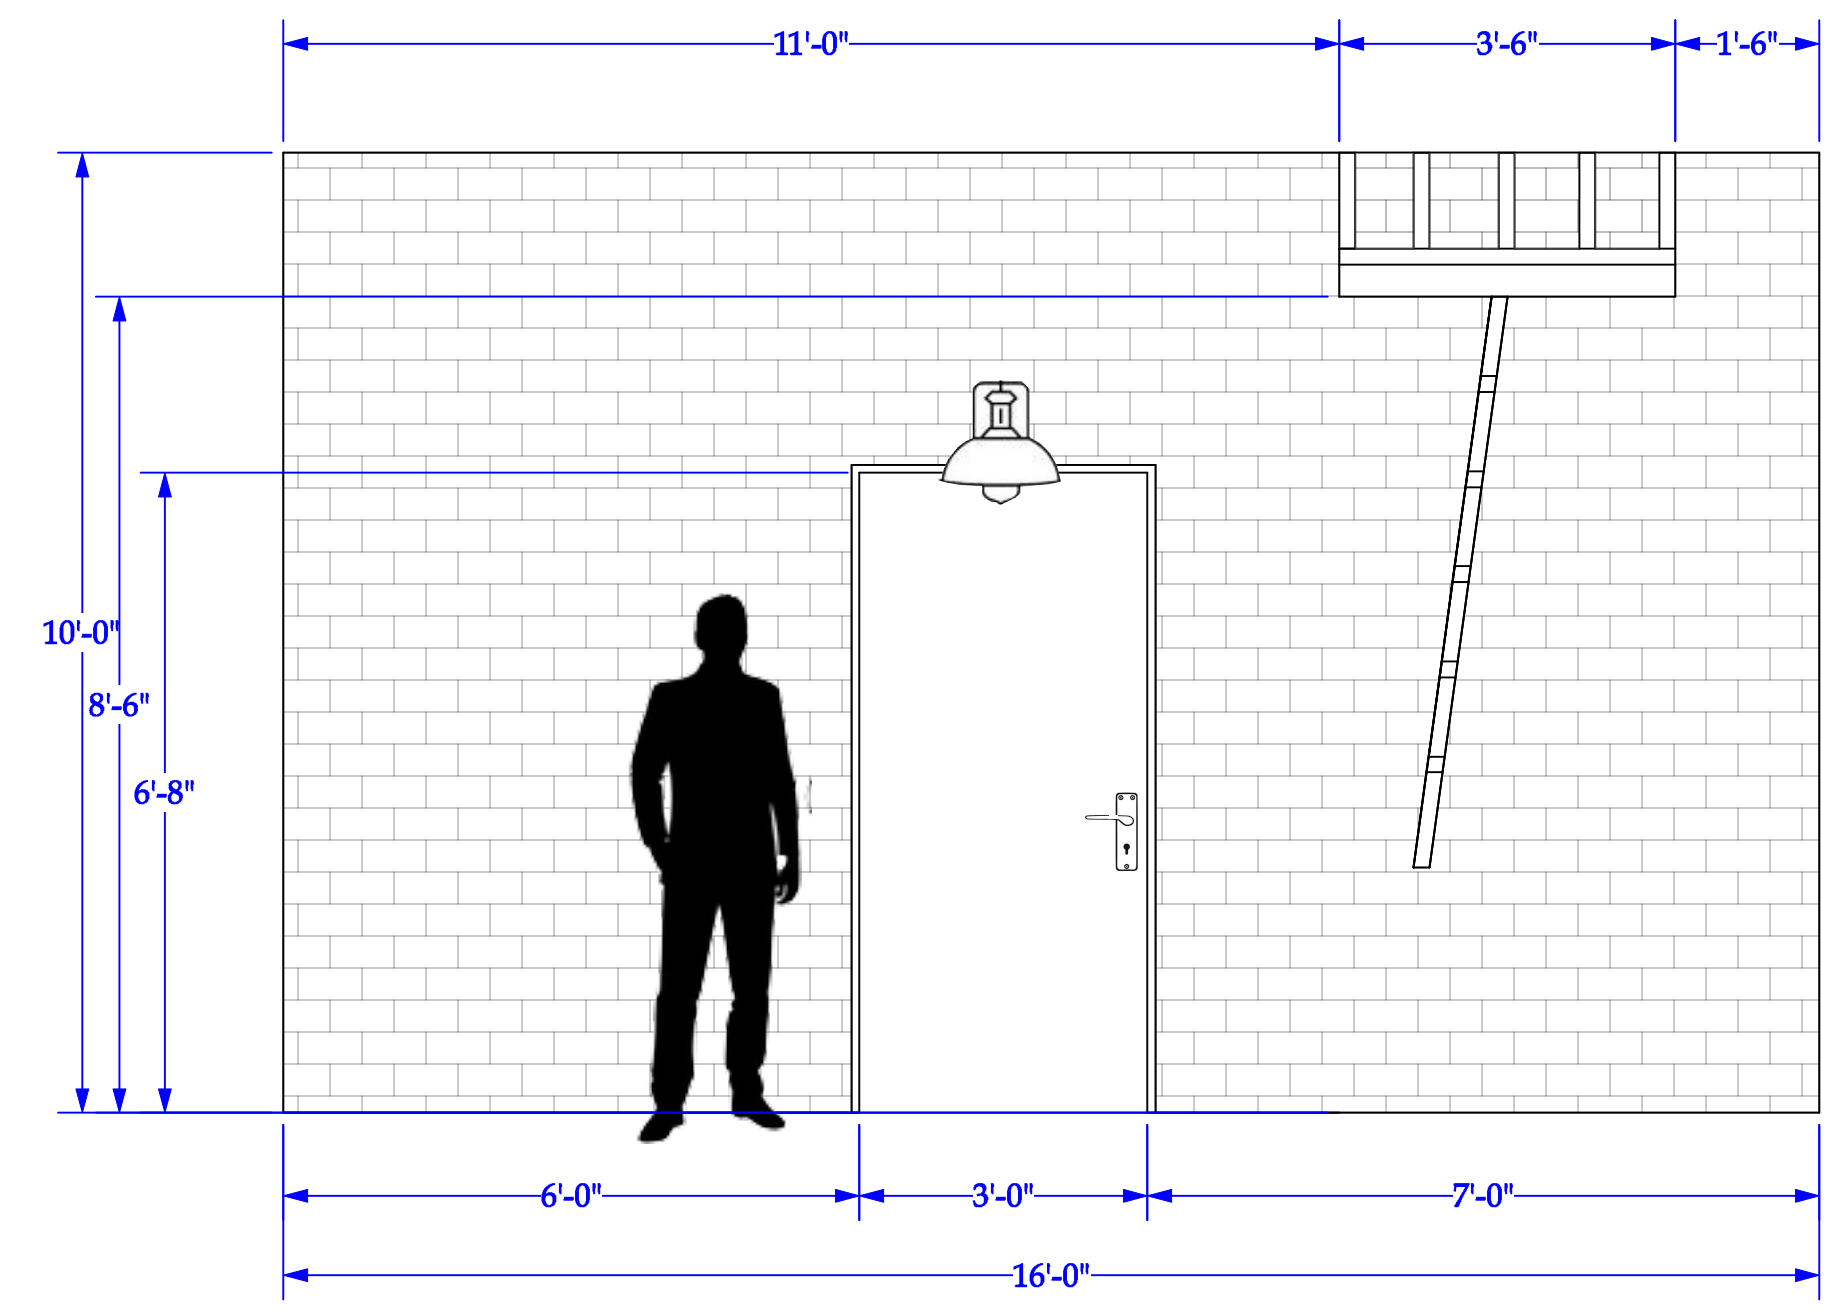


PLAN VIEW

SECTION "AA"

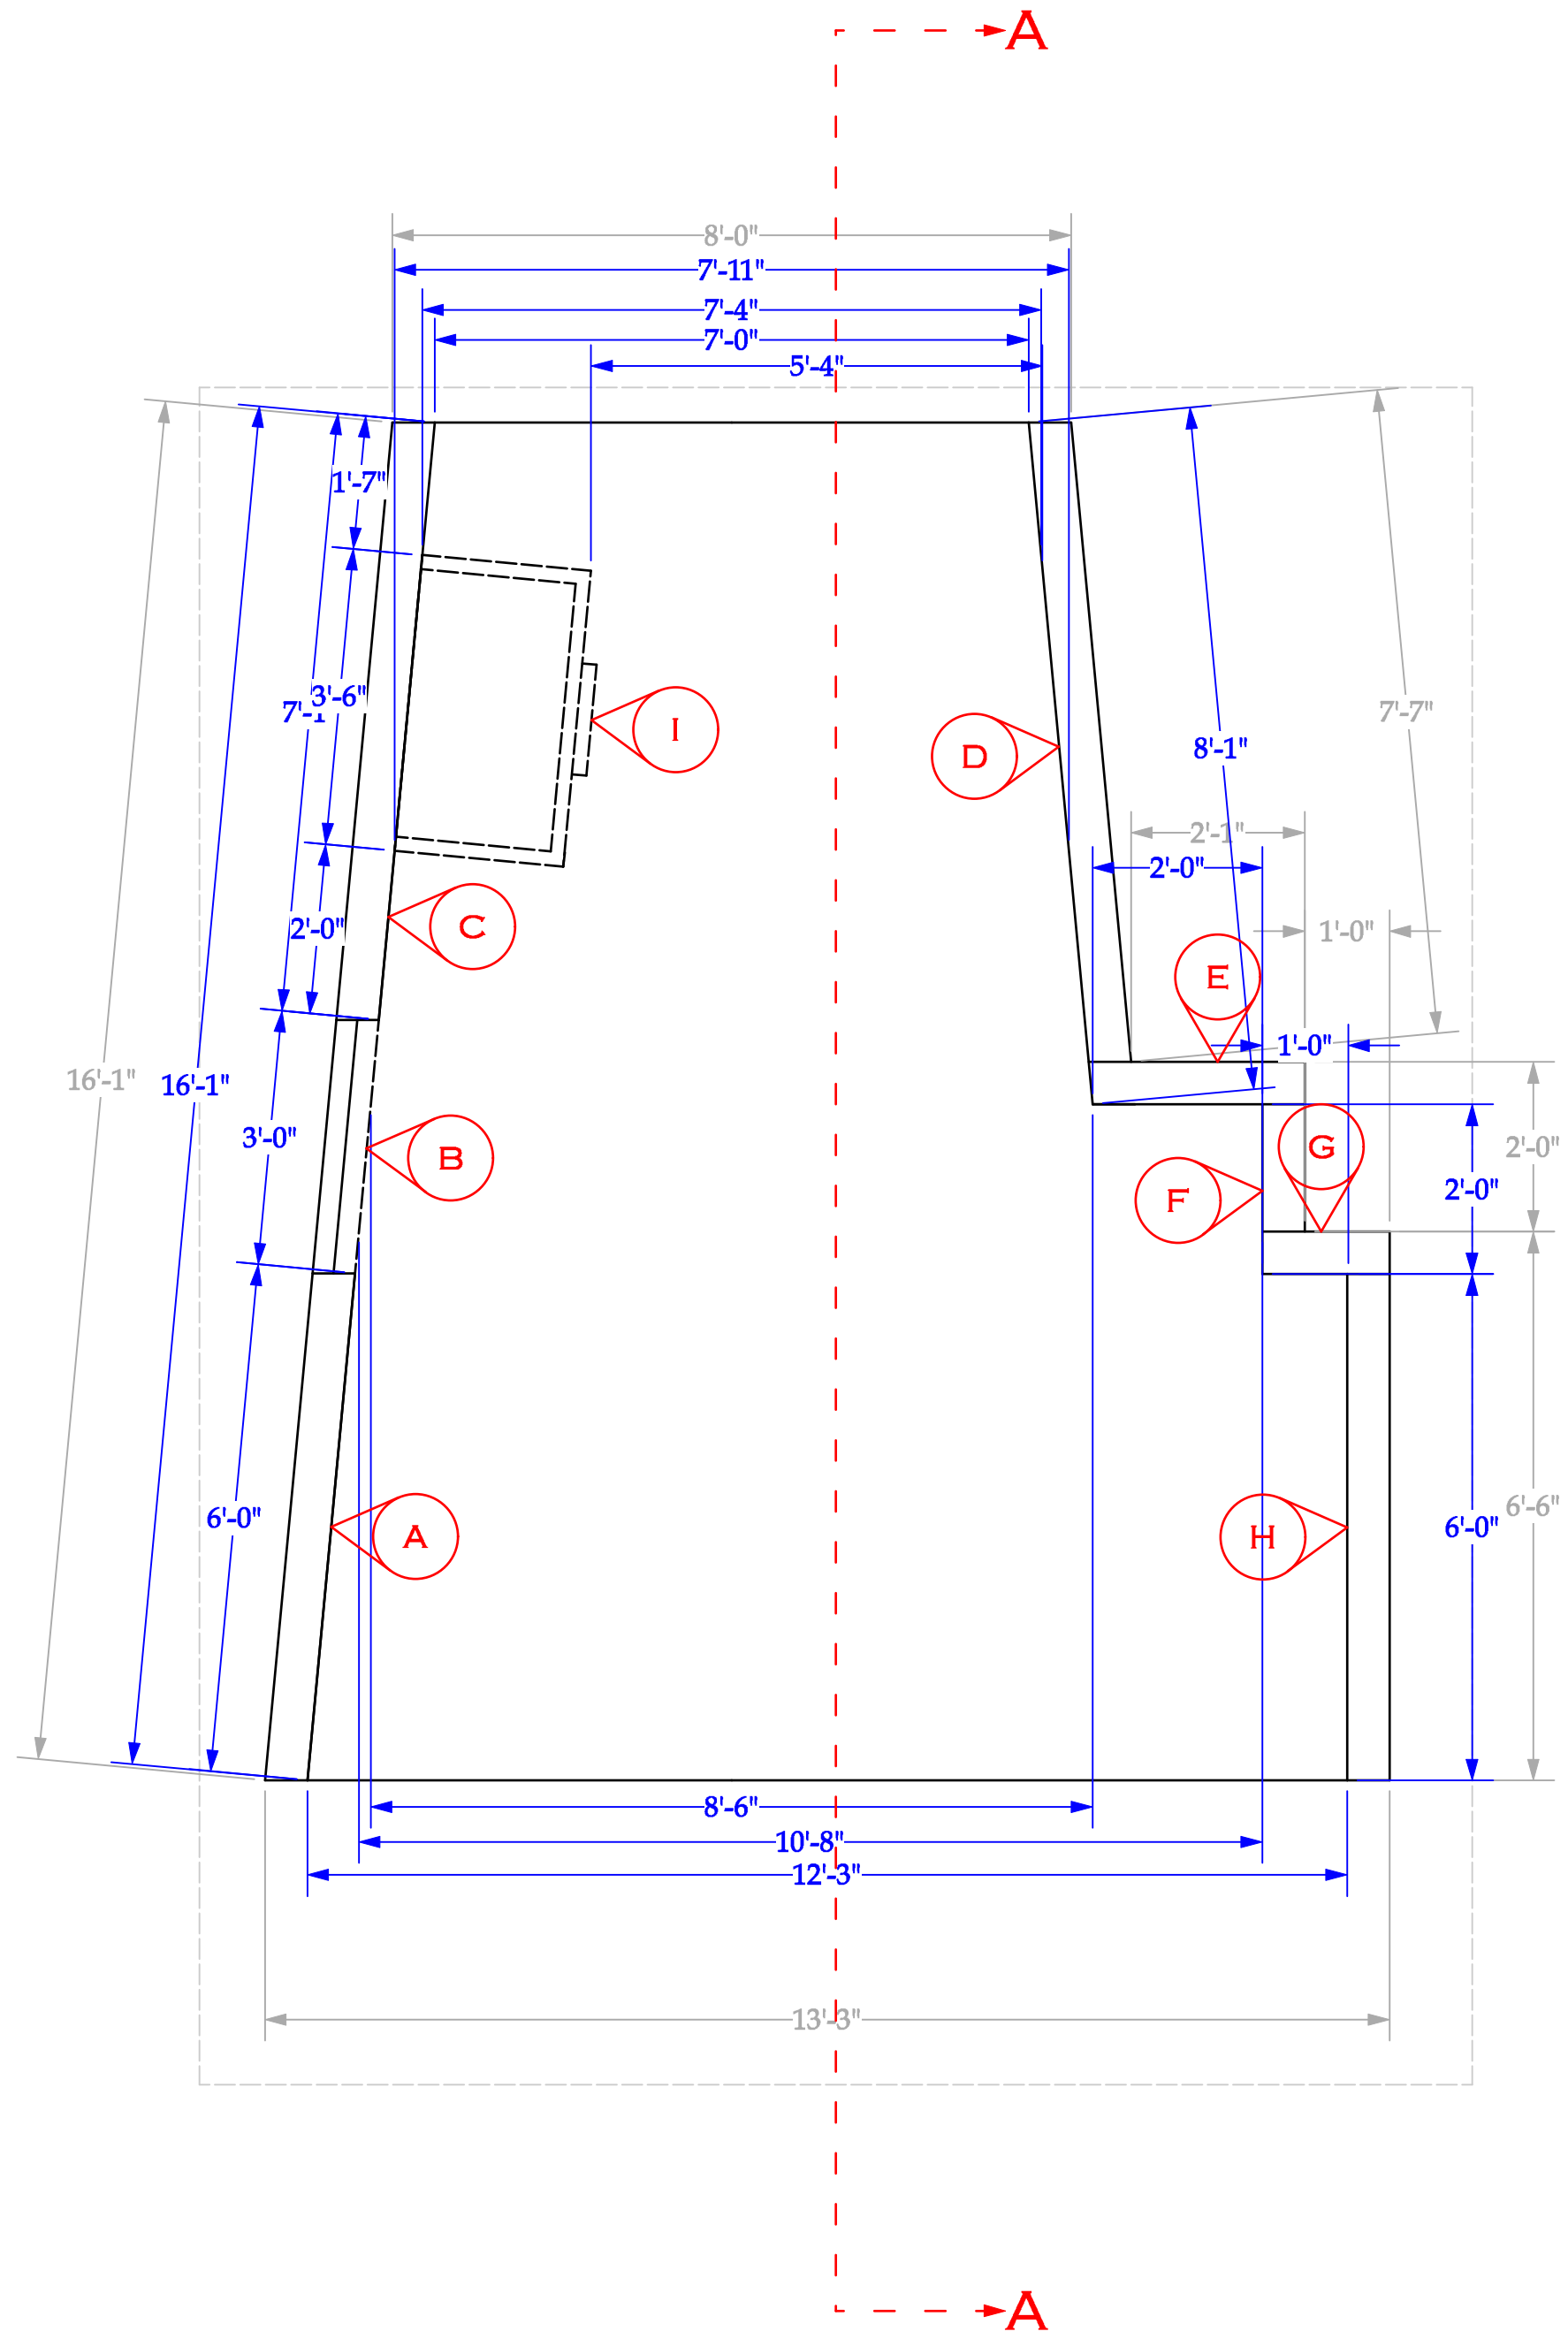

DESIGNED BY L. MAZUR	<p>THIS DRAWING REPRESENTS VISUAL CONCEPTS AND CONSTRUCTION SUGGESTIONS ONLY. IT DOES NOT REPLACE THE KNOWLEDGE AND ADVICE OF A LICENSED STRUCTURAL ENGINEER. THE DESIGNER IS UNQUALIFIED TO DETERMINE THE STRUCTURAL APPROPRIATENESS OF THIS DESIGN AND WILL NOT ASSUME RESPONSIBILITY FOR IMPROPER ENGINEERING OR USE.</p> <p>TITLE SET PLAN & SET SECTION VIEWS</p>		
DRAWN BY L. MAZUR			
CHECKED BY			
APPROVED BY			
OTHER APPROVALS			
CAD FILE NAME DROWNINGPACKET.PDF	DATE: 08/08/2020	SCALE 1/2"=1'	SHEET 1 OF 6