



UNITS A, B, & C

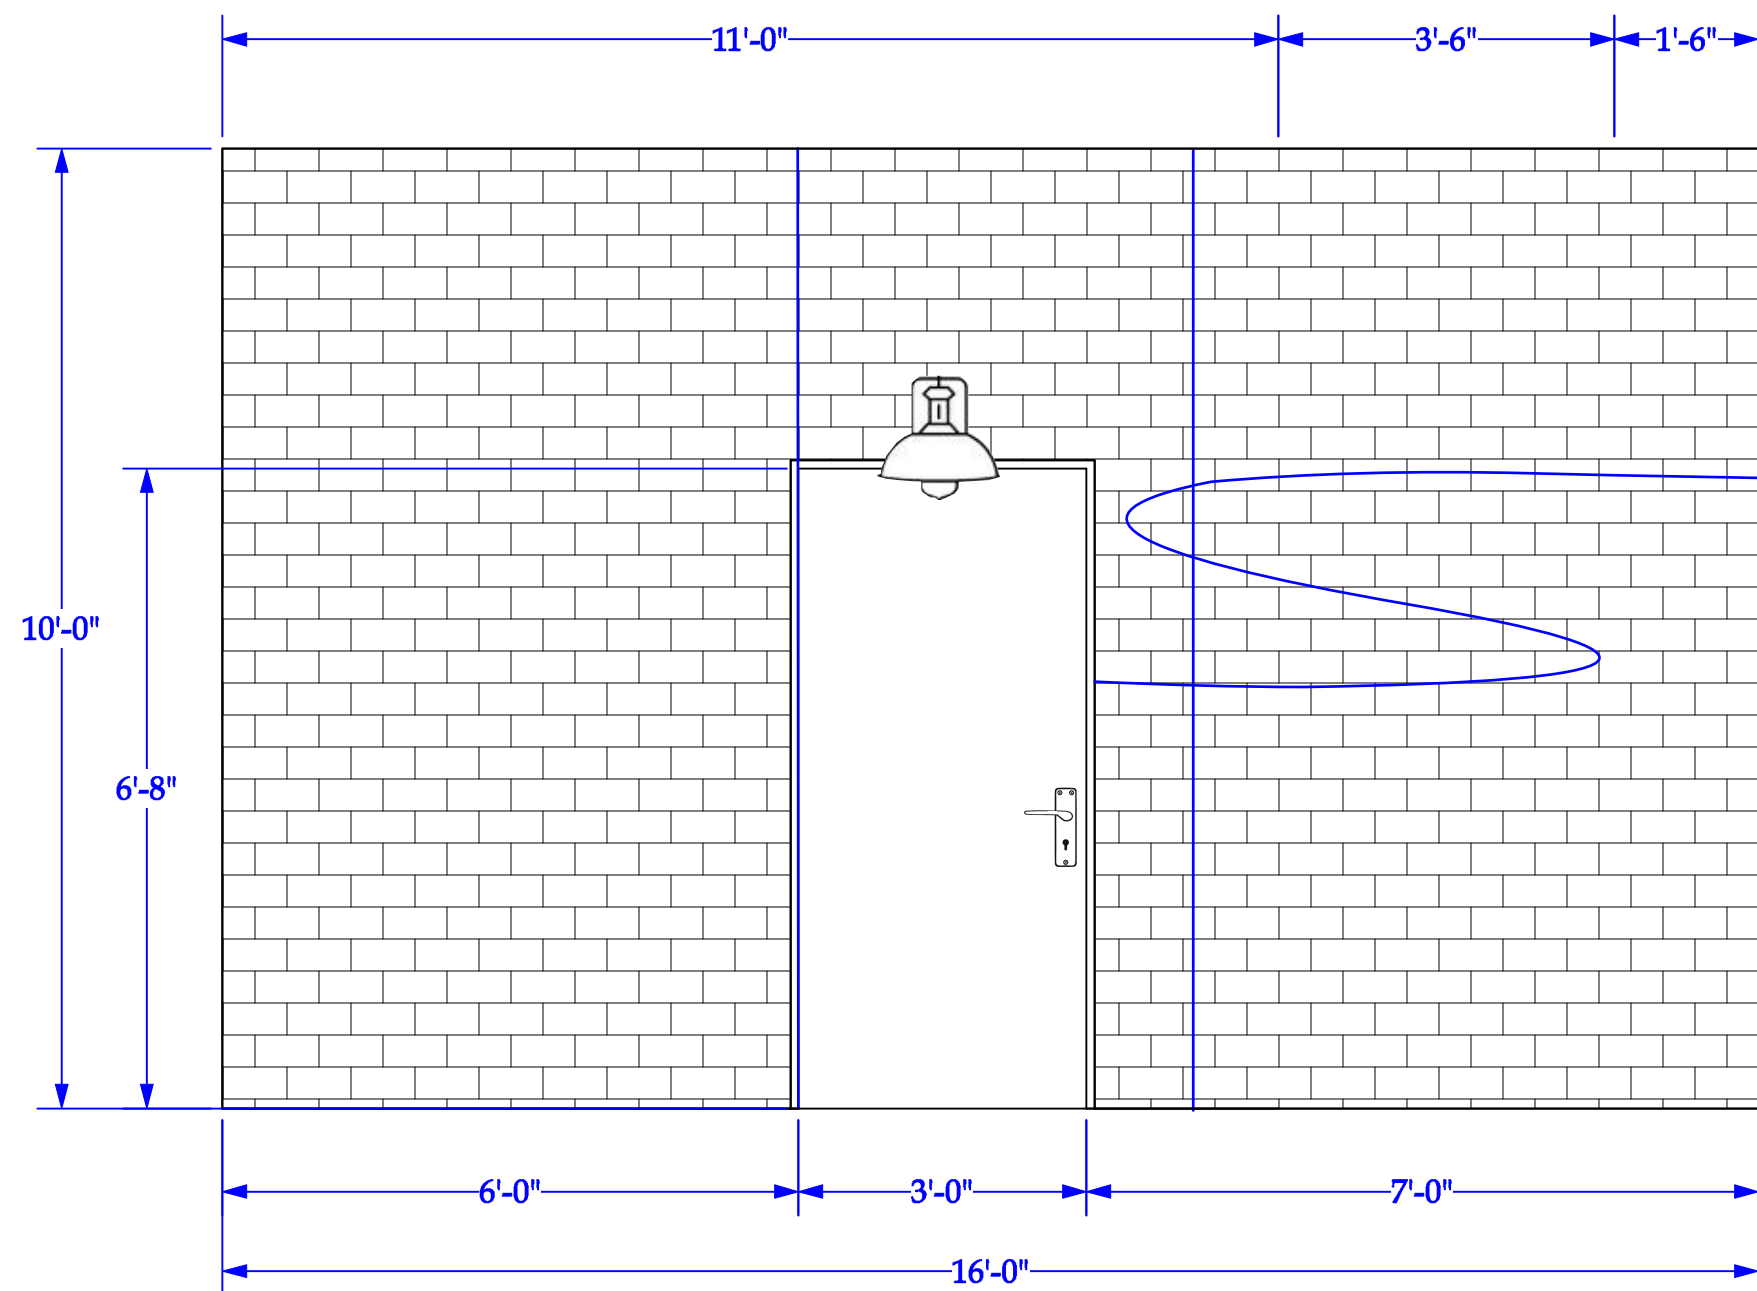


NOTE: DOOR IS NON-FUNCTIONING.
FACE BACK OF UNIT B WITH MASONITE
@ BACK OF JAMB & ADD DUMMY KNOB.


UNIT A FRONT VIEW

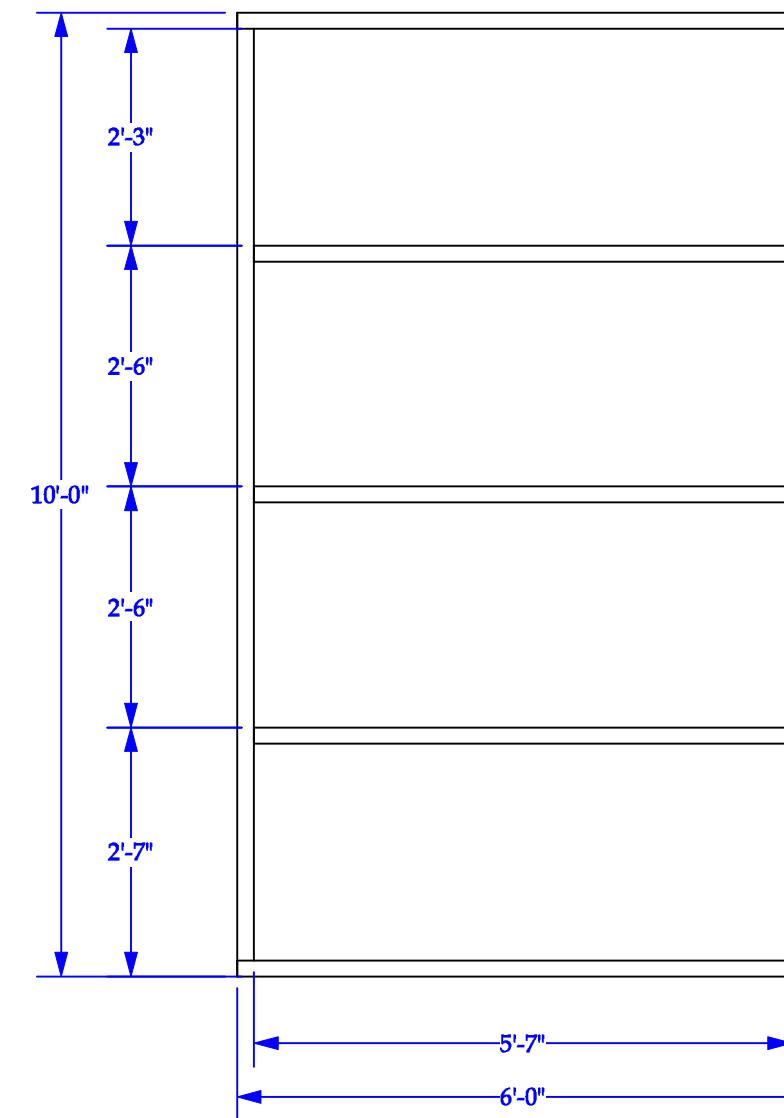

SIDE VIEW

 


UNIT B FRONT VIEW

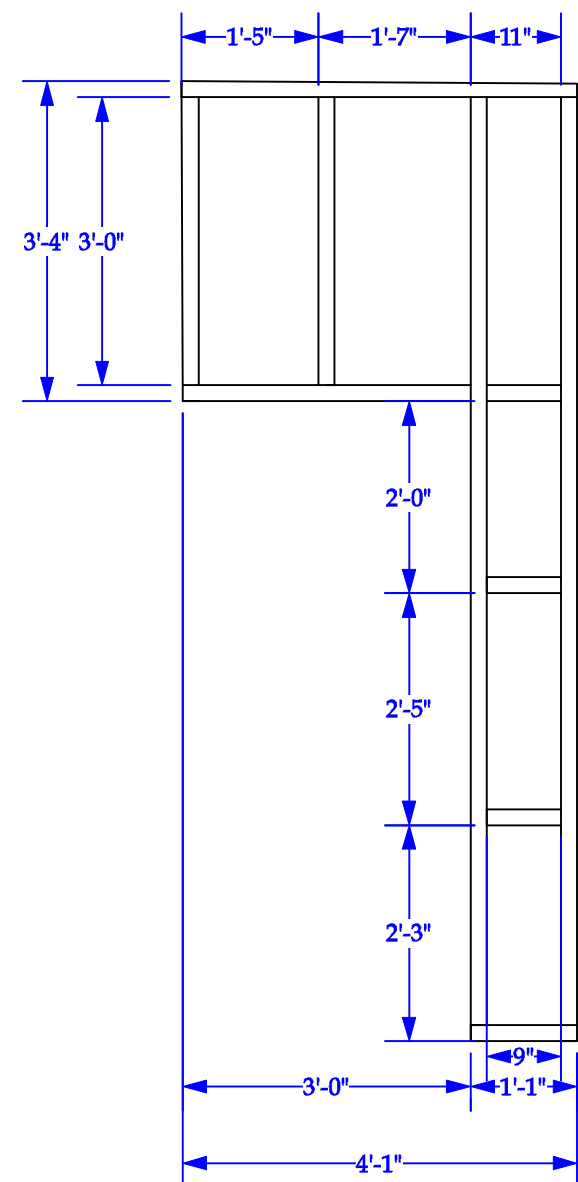

SIDE VIEW



UNIT C FRONT VIEW

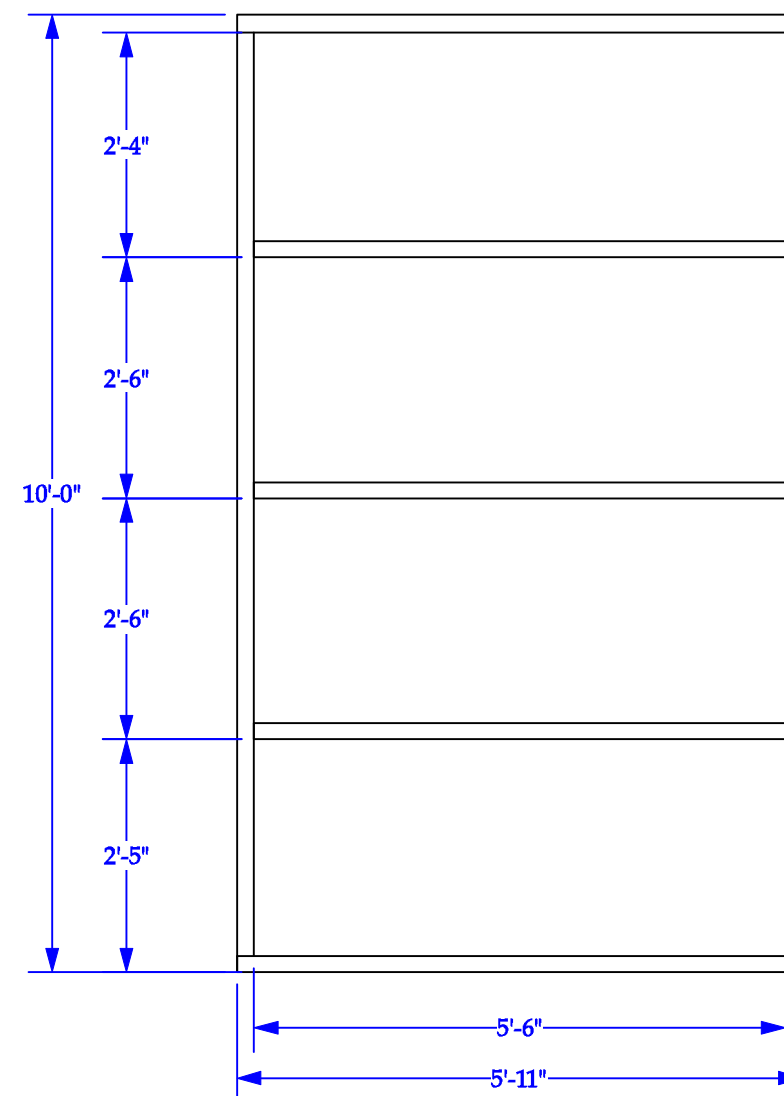

SIDE VIEW



NOTE: UNITS A, B, & C ARE TO BE FACED WITH FAUX MASONITE
BRICK SHEETS. FILL SEAMS BETWEEN SHEETS WITH JOINT COMPOUND
AND TREAT WITH PAINT.
-LIGHT ABOVE BAR DOOR IS TO FUNCTION.

DESIGNED BY L. MAZUR	THIS DRAWING REPRESENTS VISUAL CONCEPTS AND CONSTRUCTION SUGGESTIONS ONLY. IT DOES NOT REPLACE THE KNOWLEDGE AND ADVICE OF A LICENSED STRUCTURAL ENGINEER. THE DESIGNER IS UNQUALIFIED TO DETERMINE THE STRUCTURAL APPROPRIATENESS OF THIS DESIGN AND WILL NOT ASSUME RESPONSIBILITY FOR IMPROPER ENGINEERING OR USE.				
DRAWN BY L. MAZUR					
CHECKED BY					
APPROVED BY					
OTHER APPROVALS					
CAD FILE NAME DROWNINGPACKET.PDF	TITLE WORKING PLATE 1	DATE 08/08/2020	SCALE 1/2"=1'	SHEET 3	OF 6