


UNITS A, B, & C



UNIT D



UNITS E, F, G, & H

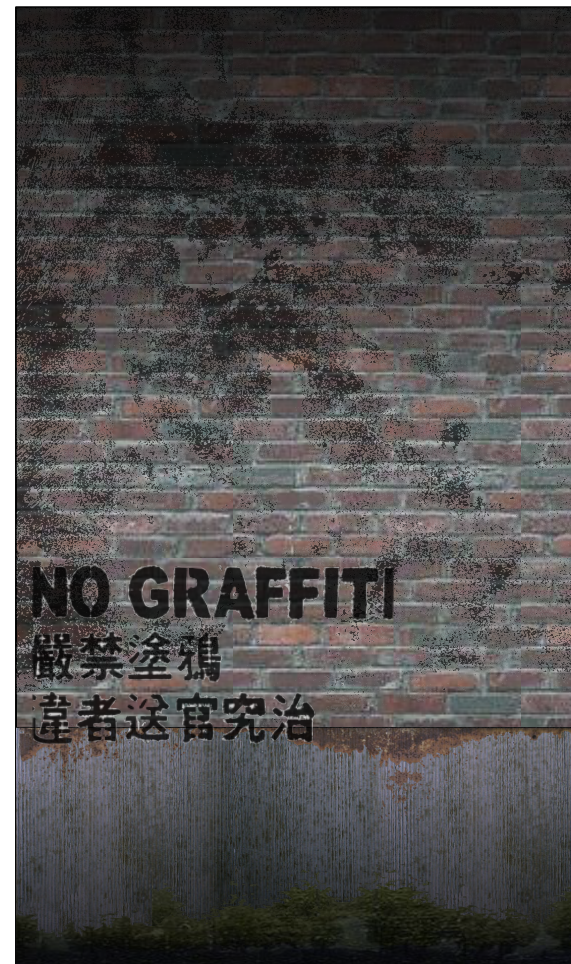

DESIGNED BY <b>L. MAZUR</b>	<p><b>THIS DRAWING REPRESENTS VISUAL CONCEPTS AND CONSTRUCTION SUGGESTIONS ONLY. IT DOES NOT REPLACE THE KNOWLEDGE AND ADVICE OF A LICENSED STRUCTURAL ENGINEER. THE DESIGNER IS UNQUALIFIED TO DETERMINE THE STRUCTURAL APPROPRIATENESS OF THIS DESIGN AND WILL NOT ASSUME RESPONSIBILITY FOR IMPROPER ENGINEERING OR USE.</b></p> <p><b>TITLE</b> <b>PAINT ELEVATIONS, UNITS A-H</b></p>		
DRAWN BY <b>L. MAZUR</b>			
CHECKED BY			
APPROVED BY			
OTHER APPROVALS			
CAD FILE NAME <b>DROWNINGPACKET.PDF</b>	DATE: <b>08/08/2020</b>	SCALE: <b>1/2"=1'</b>	SHEET <b>6</b> OF <b>6</b>