


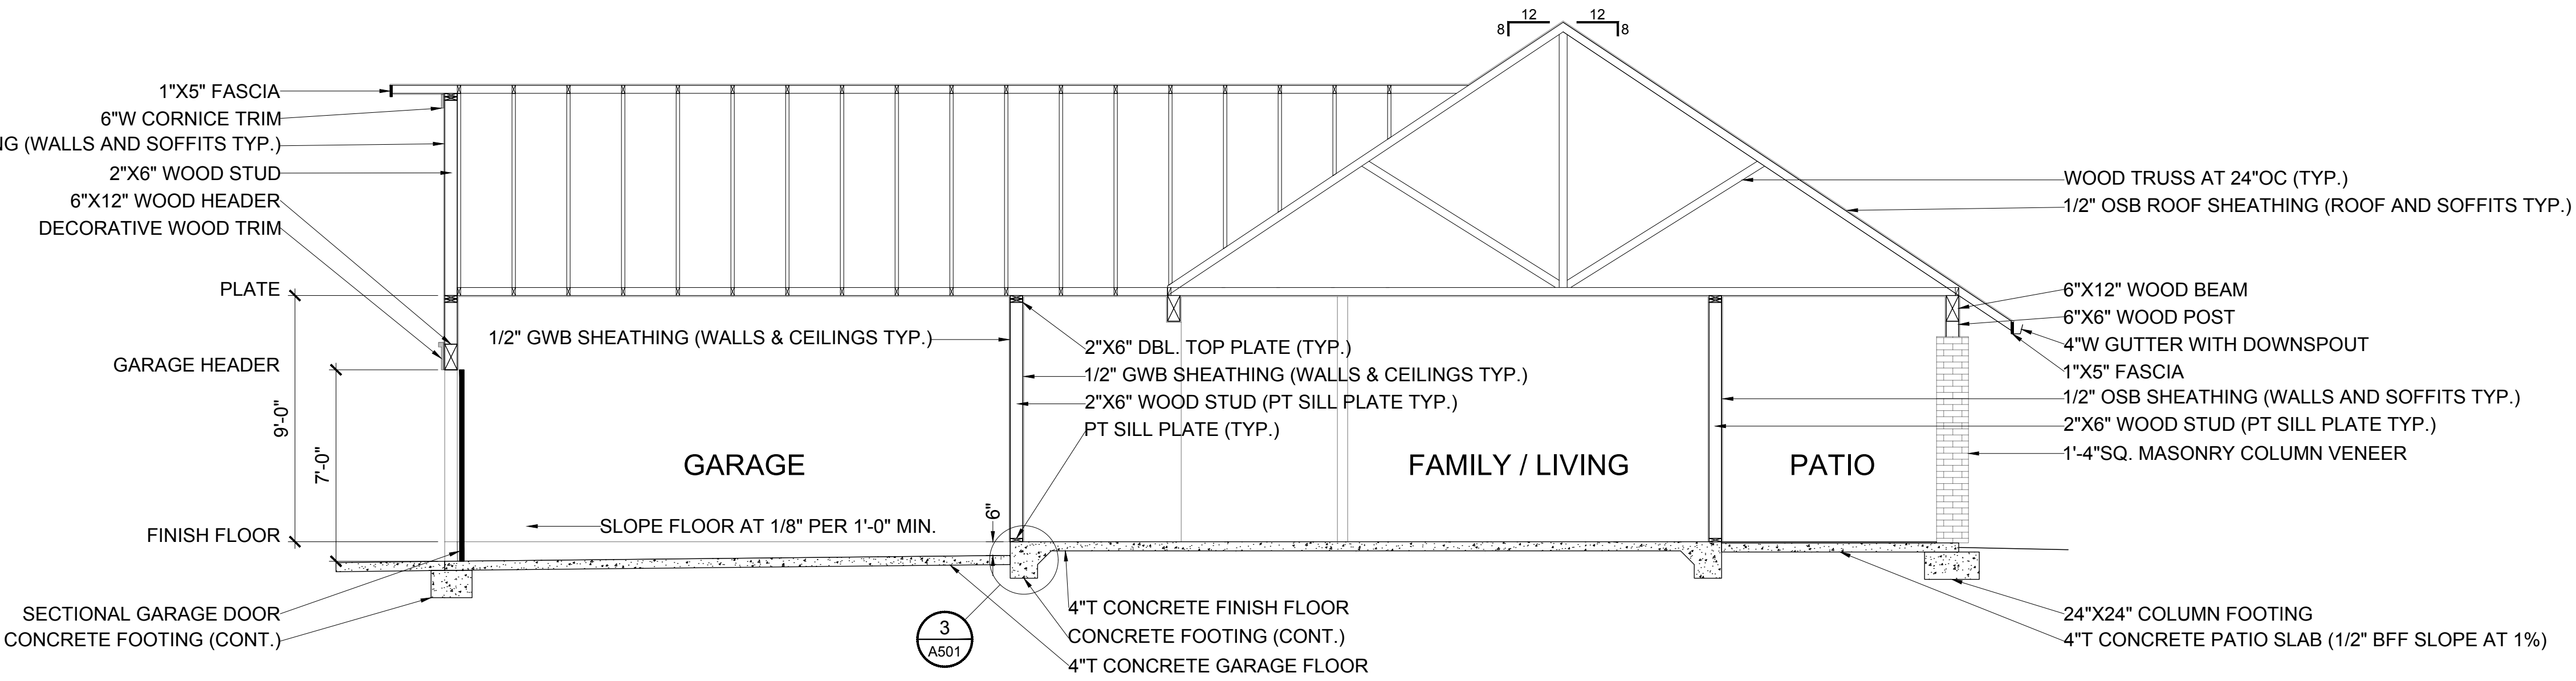

BUILDING SECTION
SCALE 1/4" = 1'-0"

General Notes

1

A WATER HEATER SUPPORTED FROM THE GROUND SHALL REST ON LEVEL CONCRETE EXTENDING NOT LESS THAN 3" ABOVE THE ADJOINING GROUND LEVEL.

2

WATER HEATERS SHALL BE STRAPPED TO RESIST HORIZONTAL DISPLACEMENT DUE TO EARTHQUAKE MOTION.

3

THE AREA OF FLOOR USED FOR PARKING OF AUTOMOBILES SHALL BE SLOPED TO FACILITATE THE MOVEMENT OF LIQUIDS TO A DRAIN OR TOWARD THE MAIN VEHICLE ENTRY.

4

HABITABLE SPACE AND HALLWAYS SHALL HAVE A CEILING HEIGHT OF NOT LESS THAN 7'-0". BATHROOMS, TOILET ROOMS AND LAUNDRY ROOMS SHALL HAVE A CEILING HEIGHT OF NOT LESS THAN 6'-8".

No.	Submittals/Revisions	Date

Course Name and Project

SIERRA COLLEGE
ARCHITECTURAL DRAWING I
BI 10

COURSE PROJECT
RESIDENTIAL WOOD FRAMED
1-STORY HOUSE

Sheet Name (Assignment)

BUILDING SECTION

Student MAGEE, JASON	Sheet A401
Date FA 2023	
Scale 1/4" = 1'-0"	