




INDICATED ON DRAWING

- 1 ENCLOSED ACCESSIBLE SPACE UNDER STAIRS SHALL HAVE WALLS AND UNDER-STAIR SURFACE PROTECTED ON THE ENCLOSED SIDE WITH 1/2" GWB.
- 2 STAIRWAYS SHALL BE 36"W MIN. AT ALL POINTS ABOVE THE PERMITTED HANDRAIL HEIGHT AND BELOW THE REQUIRED HEADROOM HEIGHT.
- 3 HEADROOM IN STAIRWAYS SHALL BE 6'-8" H MIN. VERTICALLY FROM THE SLOPED LINE ADJOINING THE TREAD NOSING.
- 4 RISER HEIGHT SHALL BE 7-3/4" H MAX. MEASURED VERTICALLY BETWEEN LEADING EDGES OF THE ADJACENT TREADS.
- 5 TREAD DEPTH SHALL BE 10" D MIN. MEASURED HORIZONTALLY BETWEEN THE VERTICAL PLANES OF THE FOREMOST PROJECTION OF ADJACENT TREADS AND AT A RIGHT ANGLE TO THE TREAD'S LEADING EDGE.
- 6 LANDINGS AT THE TOP AND BOTTOM OF EACH STAIRWAY IN A STRAIGHT RUN, SHALL BE 36" D MIN.
- 7 HANDRAIL HEIGHT, MEASURED VERTICALLY FROM THE SLOPED PLANE ADJOINING THE TREAD NOSINGS SHALL BE NOT LESS THAN 34" H MIN. AND 38" H MAX..
- 8 GUARDS SHALL BE NOT LESS THAN 42" H MEASURED VERTICALLY FROM THE ADJACENT WALKING SURFACE OR THE LINE CONNECTING THE LEADING EDGES OF THE TREADS AND SHALL NOT HAVE OPENINGS THAT ALLOW PASSAGE OF A SPHERE 4-3/8" IN DIAMETER.

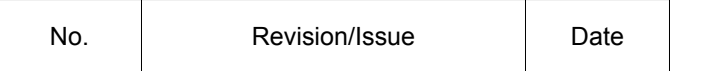

Firm Name and Address

DES 21 Architects
5100 Sierra College
Rocklin, CA

Term and Course Name:

Sierra College
Architectural Drawing II
DES21 | BI11

Sheet Name STAIR SECTION	Sheet Number
Date (Term) SP2024	A501
Scale 1" = 1'-0"	
Student MAGEE, JASON	