


# DIAMOND HOTEL

**BUILDING ID**

NOV 21, 2023



**SCALE VIEW**  
1:100

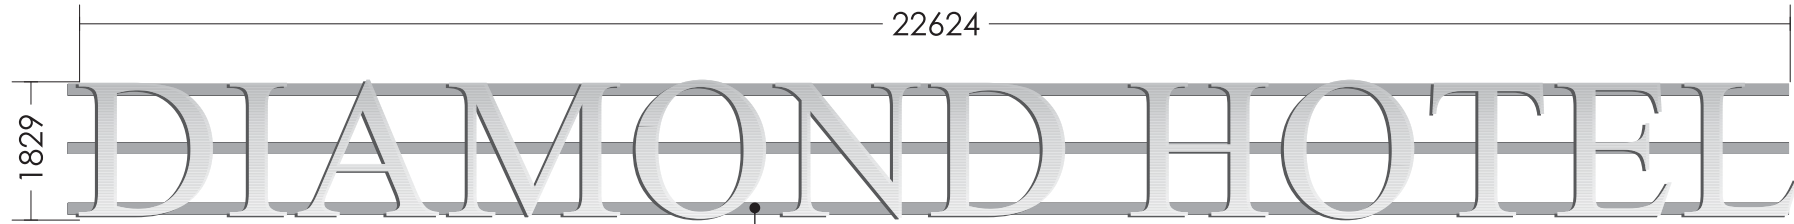

PAINTED TO MATCH BUILDING FACADE

**TOP VIEW**  
1:100



CONCRETE


150 X 16 WIDE FLANGE

203.2MM BUILT UP LETTERS,  
LIGHTED FLEXIBLE SIGN FACE

**SIMULATION DAY TIME**



**RIGHT SIDE VIEW**  
1:100

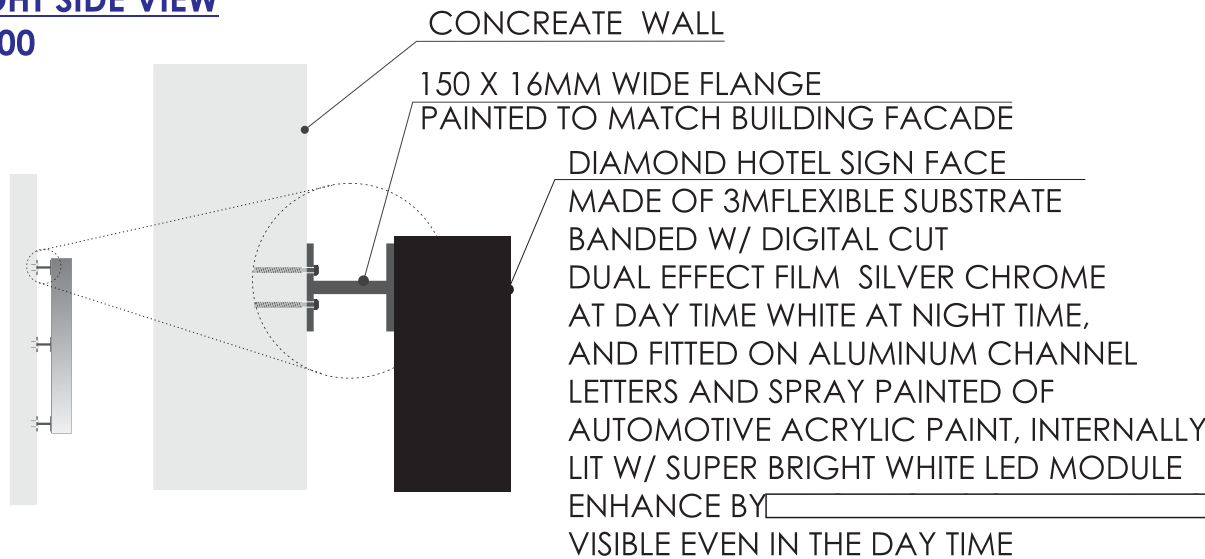


**SIMULATION NIGHT TIME**



<b>DIAMOND HOTEL</b>		<b>BUILDING ID</b>					Sheet No.
Designer	Scale	Design No.	Date	Revision No.	Client Approval / Date		
Donald Correo	1:100	118.1145	NOV 11, 2023	0			


## SCALE VIEW 1:100

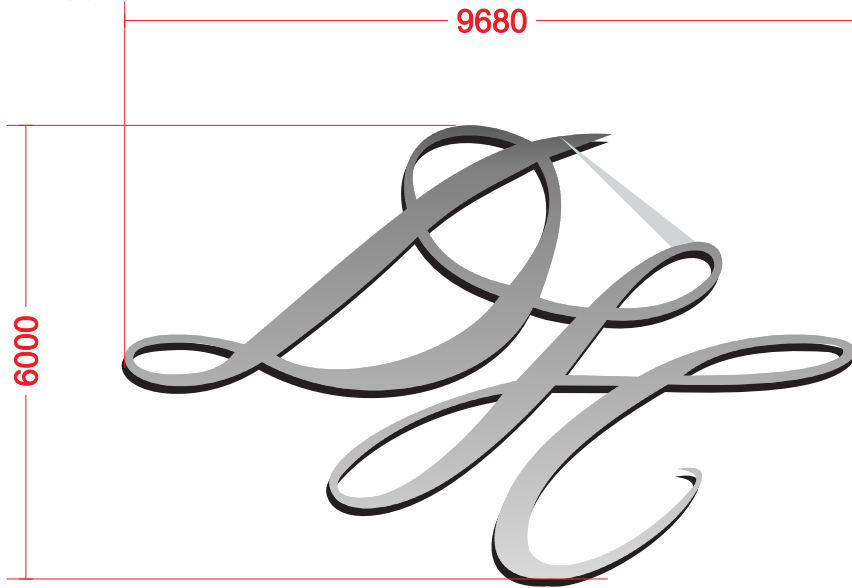

## ISOMERIC DETAILS NTS

ALUMINUM CHANNEL  
LETTERS AND SPRAY PAINTED OF  
AUTOMOTIVE ACRYLIC PAINT


SUPER BRIGHT WHITE LED MODULE  
ENHANCE BY

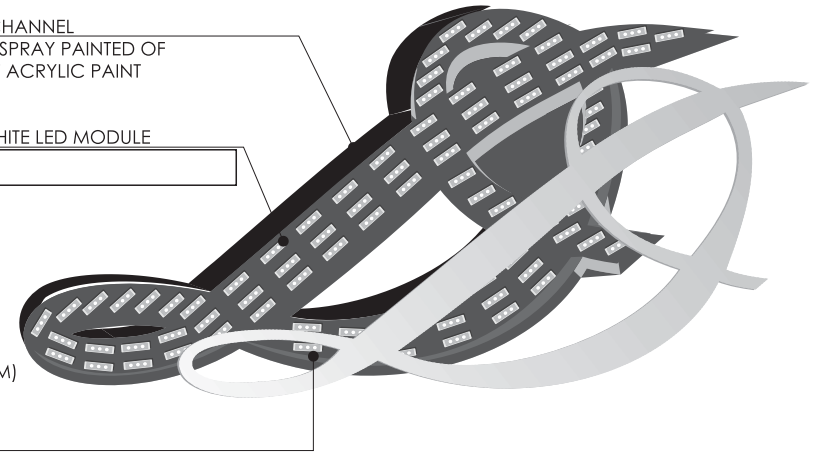

DIAMOND HOTEL SIGN FACE (EMBLEM)  
MADE OF 3M PANAFLEX SUBSTRATE  
BANDED W/ DIGITAL CUT  
DUAL EFFECT FILM SILVER CHROME  
AT DAY TIME WHITE AT NIGHT TIME,  
AND FITTED ON ALUMINUM CHANNEL  
LETTERS AND SPRAY PAINTED OF  
AUTOMOTIVE ACRYLIC PAINT, INTERNALLY  
LIT W/ SUPER BRIGHT WHITE LED MODULE  
ENHANCE BY   
VISIBLE EVEN IN THE DAY TIME

## SIMULATION

## RIGHT SIDE VIEW 1:100

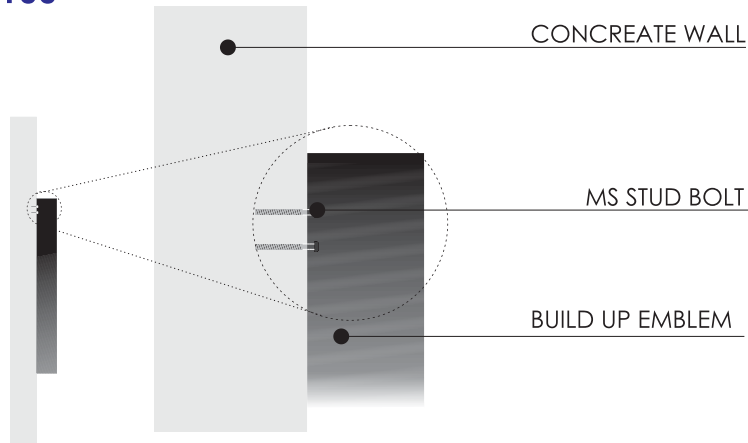

**DAY TIME**  
**SILVER CHROME**




**NIGHT TIME**  
**WHITE**

<b>DIAMOND HOTEL</b>		<b>BUILDING ID LOGO</b>					Sheet No.
Designer	Scale	Design No.	Date	Revision No.	Client Approval / Date		
Donald Correo	1:100	118.1145	NOV 11, 2023	0			

# PARKING ENTRANCE (SINGLE FACE)

## SIDE VIEW 1:30

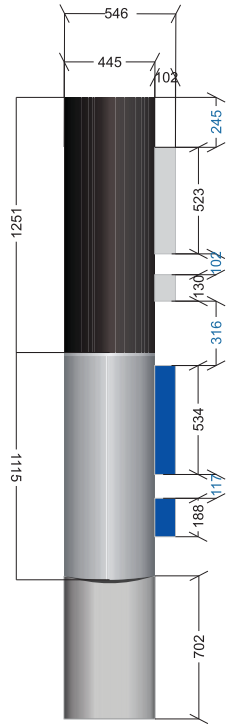


## SCALE VIEW 1:30




DIAMOND HOTEL ENTRANCE SIGN FACE MADE OF ACRYLIC LIGHT DIFFUSER BANNED W/ DIGITAL CUT DUAL EFFECT FILM BLACK AT DAY TIME WHITE AT NIGHT TIME, AND FITTED ON ALUMINUM CHANNEL LETTERS AND SPRAY PAINTED OF AUTOMOTIVE ACRYLIC PAINT, INTERNALLY LIT W/ SUPER BRIGHT WHITE LED MODULE ENHANCE BY [ ] VISIBLE EVEN IN THE DAY TIME

## ISOMERIC DETAILS NTS

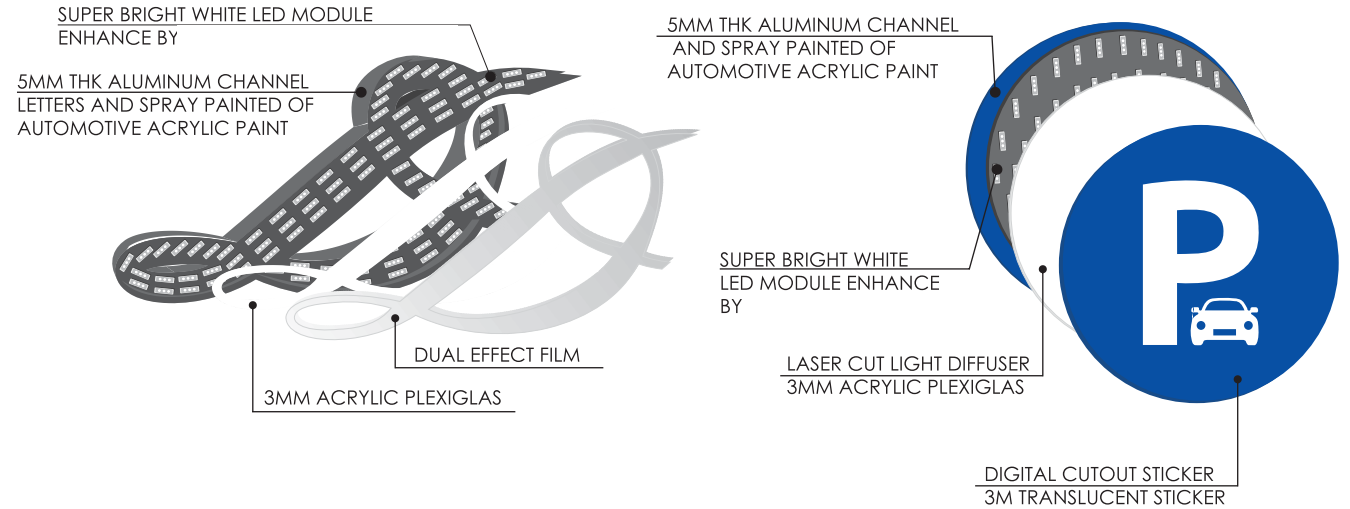

## TOP VIEW 1:30

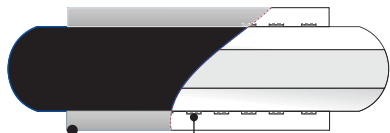

SUPER BRIGH LED MODULE ENHANCE BY AZ OMEGA SIGNMAKER INC.

ALUMINUM CHANNEL LETTERS AND SPRAY PAINTED

## DAY TIME



## NIGHT TIME




		<b>PARKING ENTRANCE (SINGLE FACE)</b>					Sheet No.
Designer	Scale	Design No.	Date	Revision No.	Client Approval / Date		
Donald Correo	1:100	118.1145	NOV 11, 2023	0			

**SCALE VIEW**  
1:30



**SIDE VIEW**  
1:30

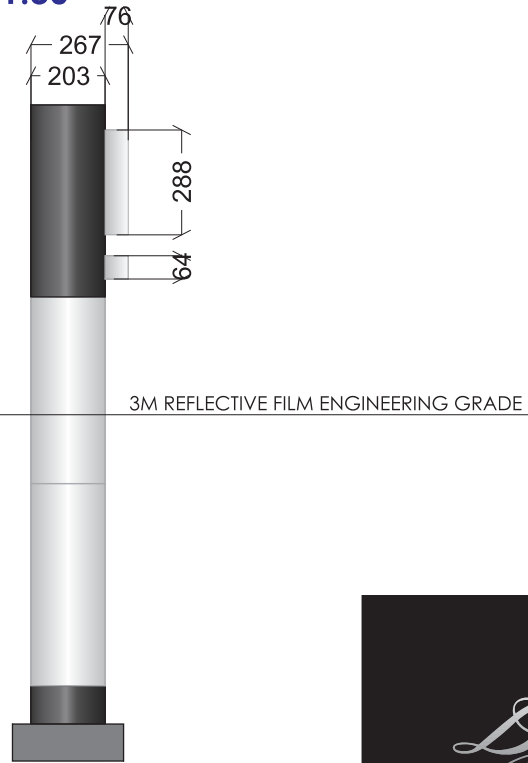


2.5 INCHES BUILT UP ALUMINUM

3MM LIGHT DIFFUSER  
ACRYLIC SIGN FACE

3M DUAL EFFECT FILM  
SILVER CHROME ON DAY LIGHT  
WHITE AT NIGHT TIME



ALUMINUM BODY SPRAY PAINTED WITH  
AUTOMOTIVE PAINT BLACK AND COOL GRAY

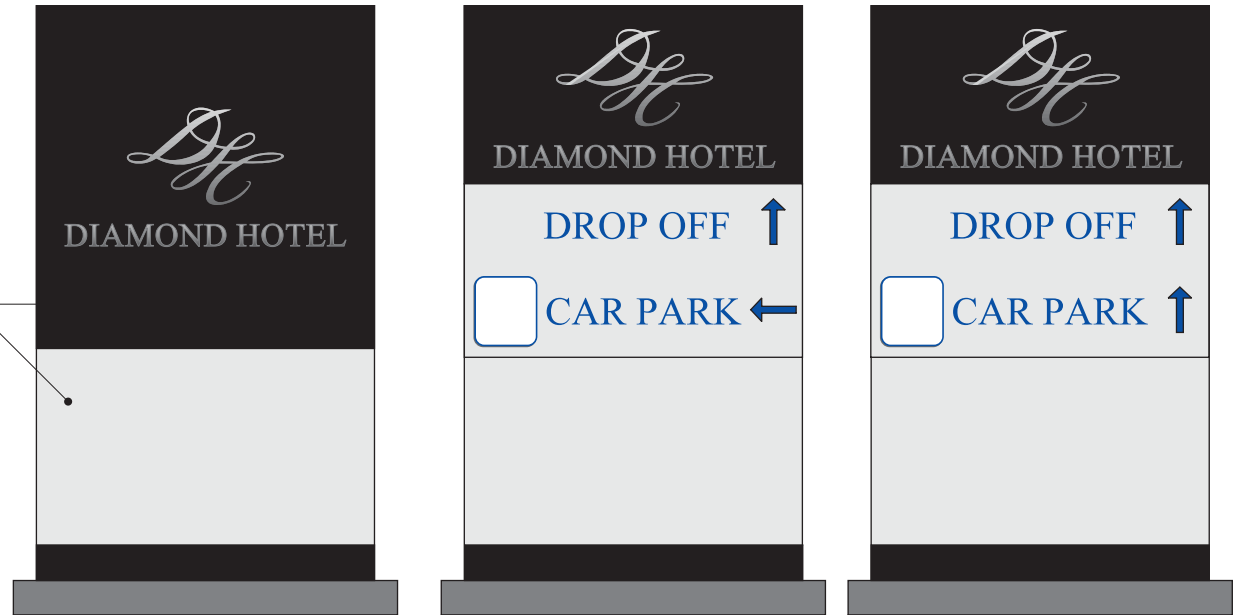

<b>DIAMOND HOTEL</b>		<b>NO ENTRY / DROP OFF</b>					Sheet No.
Designer	Scale	Design No.	Date	Revision No.	Client Approval / Date		
Donald Correo	1:100	1227.1123	DEC 27, 2023	0			

**OPTION 1 WITH UNDER LINE BAR**


**MONUMENT**

**SCALE VIEW**  
1:30


**SIDE VIEW**  
1:30

**LEFT SIDE VIEW**  
1:30

**BLOW UP**

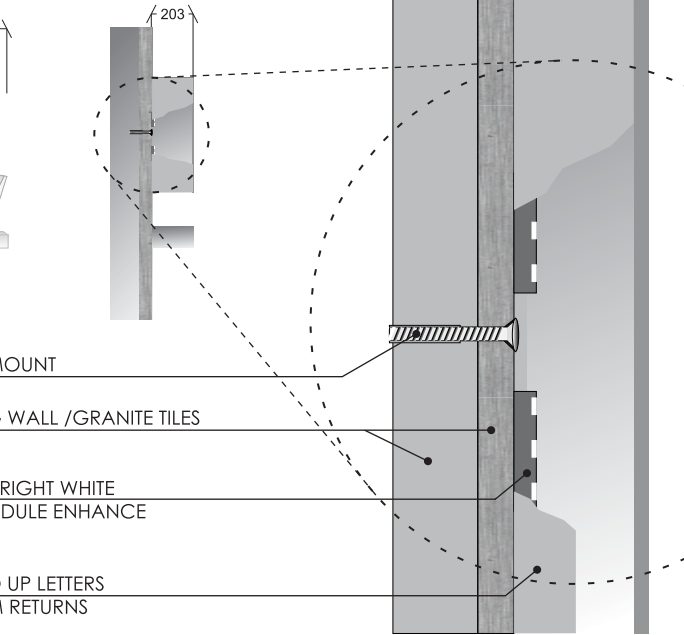

**ISOMETRIC DETAILS**

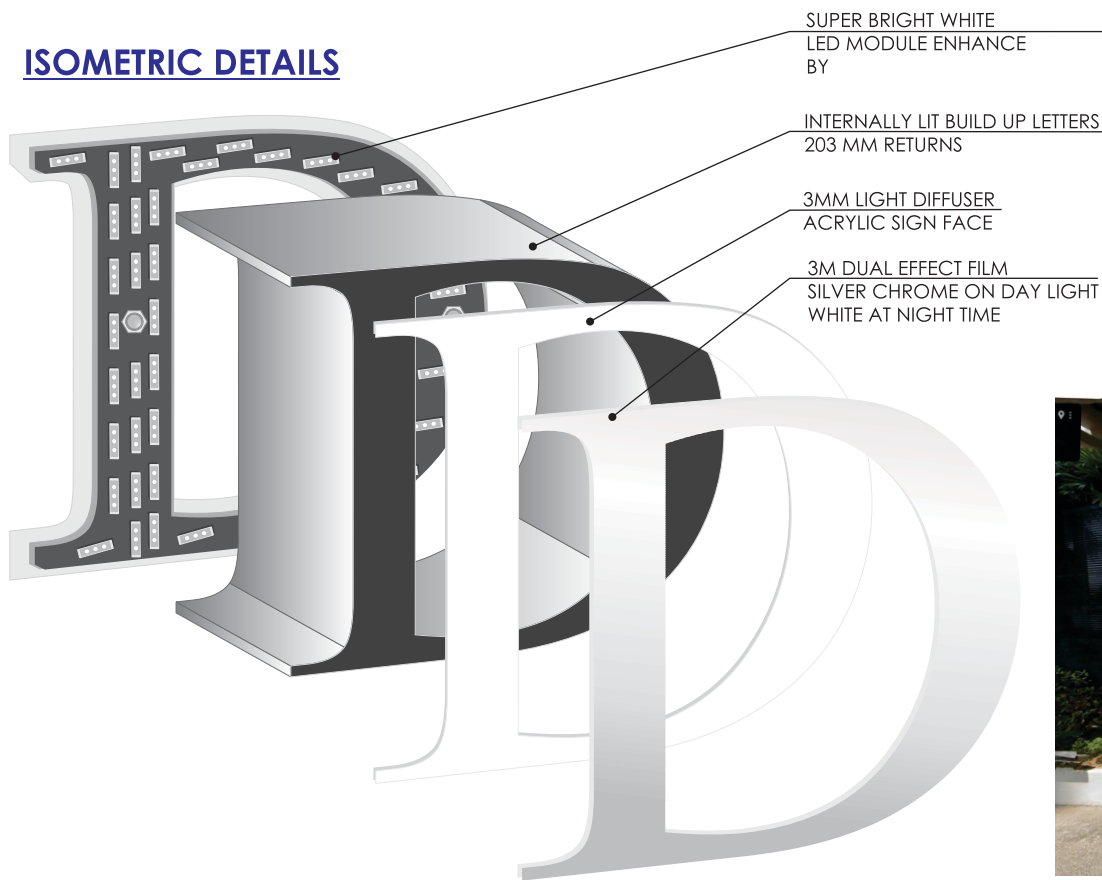

**SIMULATION**


**DAY TIME**

**NIGHT TIME**



<b>DIAMOND HOTEL</b>		<b>MONUMENT</b>					Sheet No.
Designer	Scale	Design No.	Date	Revision No.	Client Approval / Date		
Donald Correo	1:100	1227.230	DEC 27, 2023		0		

**SCALE VIEW**  
NTS

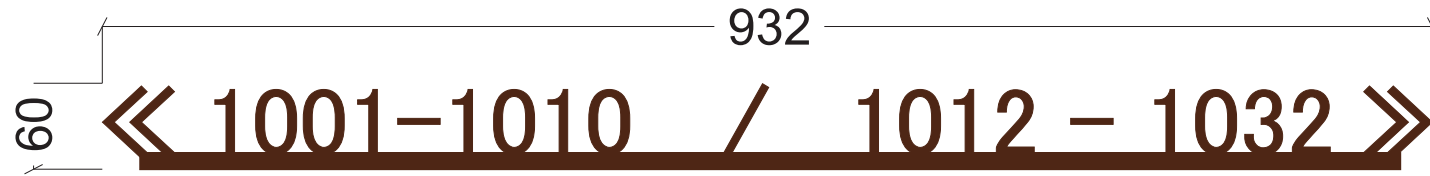


**ISOMETRIC DETAILS**  
NTS

6MM THICK CNC CUT PLASTIC ACRYLIC  
SPRAY PAINTED WITH AUTOMOTIVE PAINT



<b>DIAMOND HOTEL</b>		<b>Indoor Sign</b>				Sheet No.
Designer	Scale	Design No.	Date	Revision No.	Client Approval / Date	
Donald Correo	1:100	1229.130	DEC 29, 2023		0	

**SCALE VIEW**

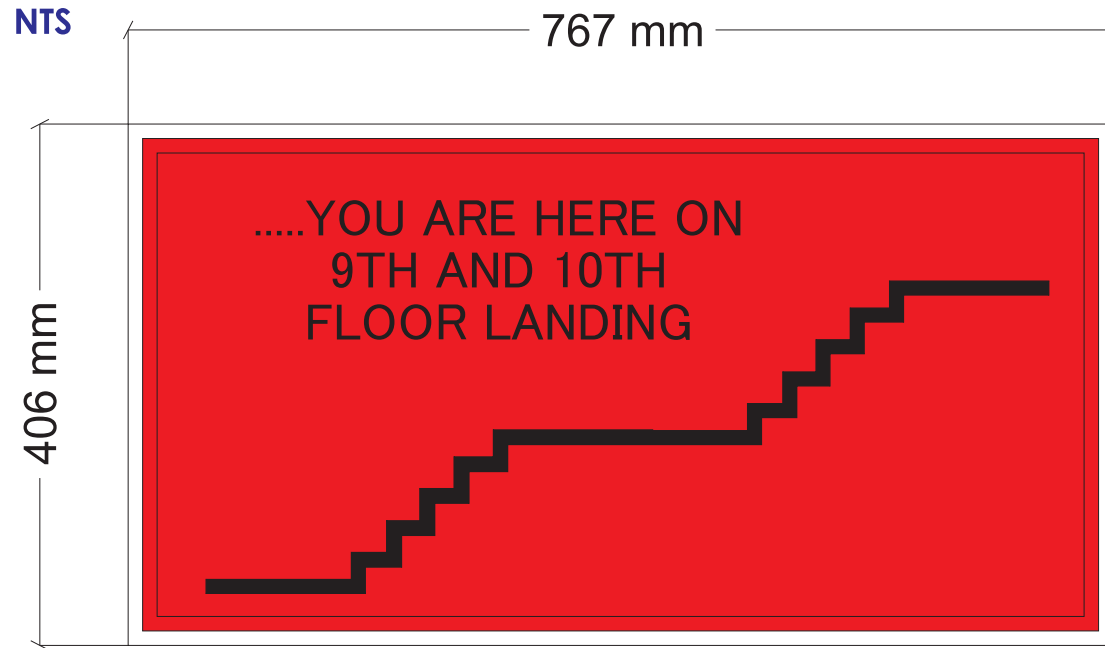

**ISOMETRIC DETAILS**

NTS

152.4 MM ALUMINUM RETURN  
SPRAY PAINTED WITH AUTOMOTIVE PAINT



SUPER BRIGHT WHITE LED MODULE ENHANCE  
BY

3MM LIGHT DIFFUSER ACRYLIC SIGN FACE  
BANDED BY DIGITAL CUT TRANSLUCENT  
FILM



<b>DIAMOND HOTEL</b>		<b>Indoor Sign (floor landing)</b>					Sheet No.
Designer	Scale	Design No.	Date	Revision No.	Client Approval / Date		
Donald Correo	NTS	1229.130	DEC 29, 2023		0		


**SCALE VIEW  
NTS**

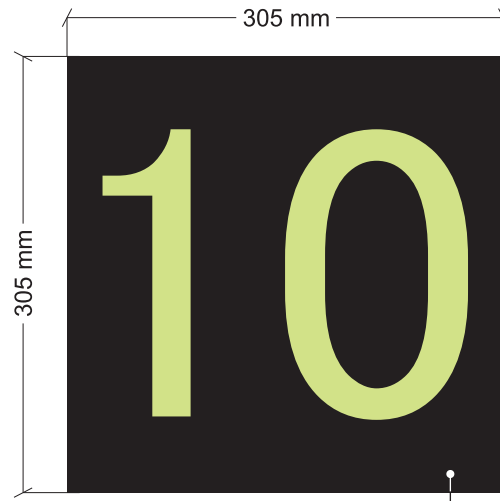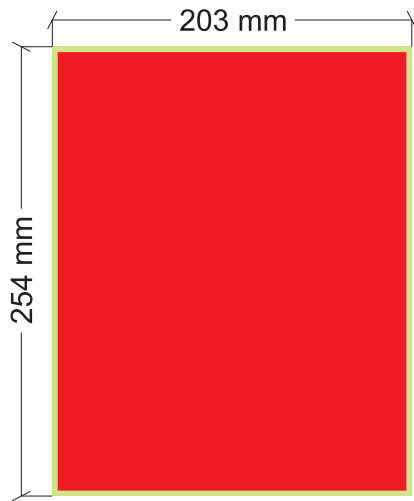


2PCS



DIGITAL PRINT ON  
PHOTOLUMINESCENT FILM  
BANDED ON 6MM THICK  
ACRYLIC WITH MATTE LAMINATION

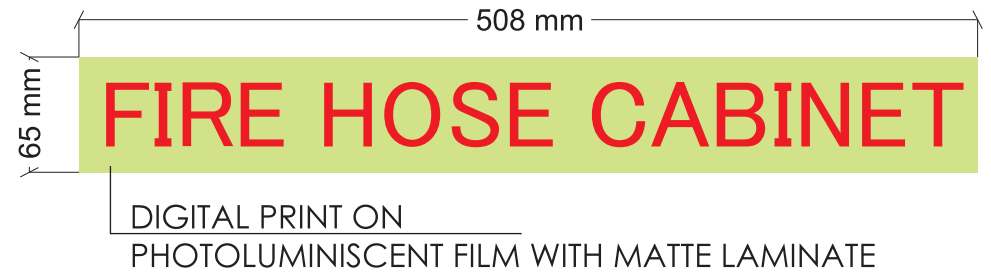

**ISOMETRIC DETAILS  
NTS**

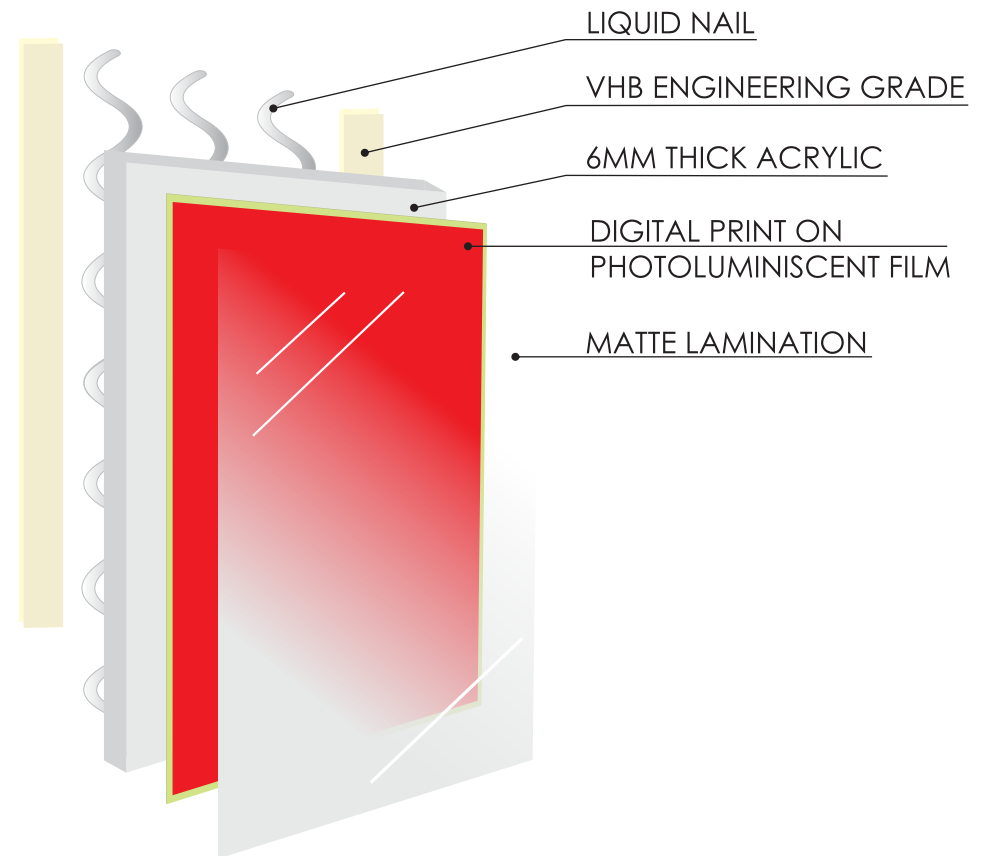

<b>DIAMOND HOTEL</b>		<b>Indoor Sign (fire extinguiser)</b>					Sheet No.
Designer	Scale	Design No.	Date	Revision No.	Client Approval / Date		
Donald Correo	NTS	1229.130	DEC 29, 2023		0		