



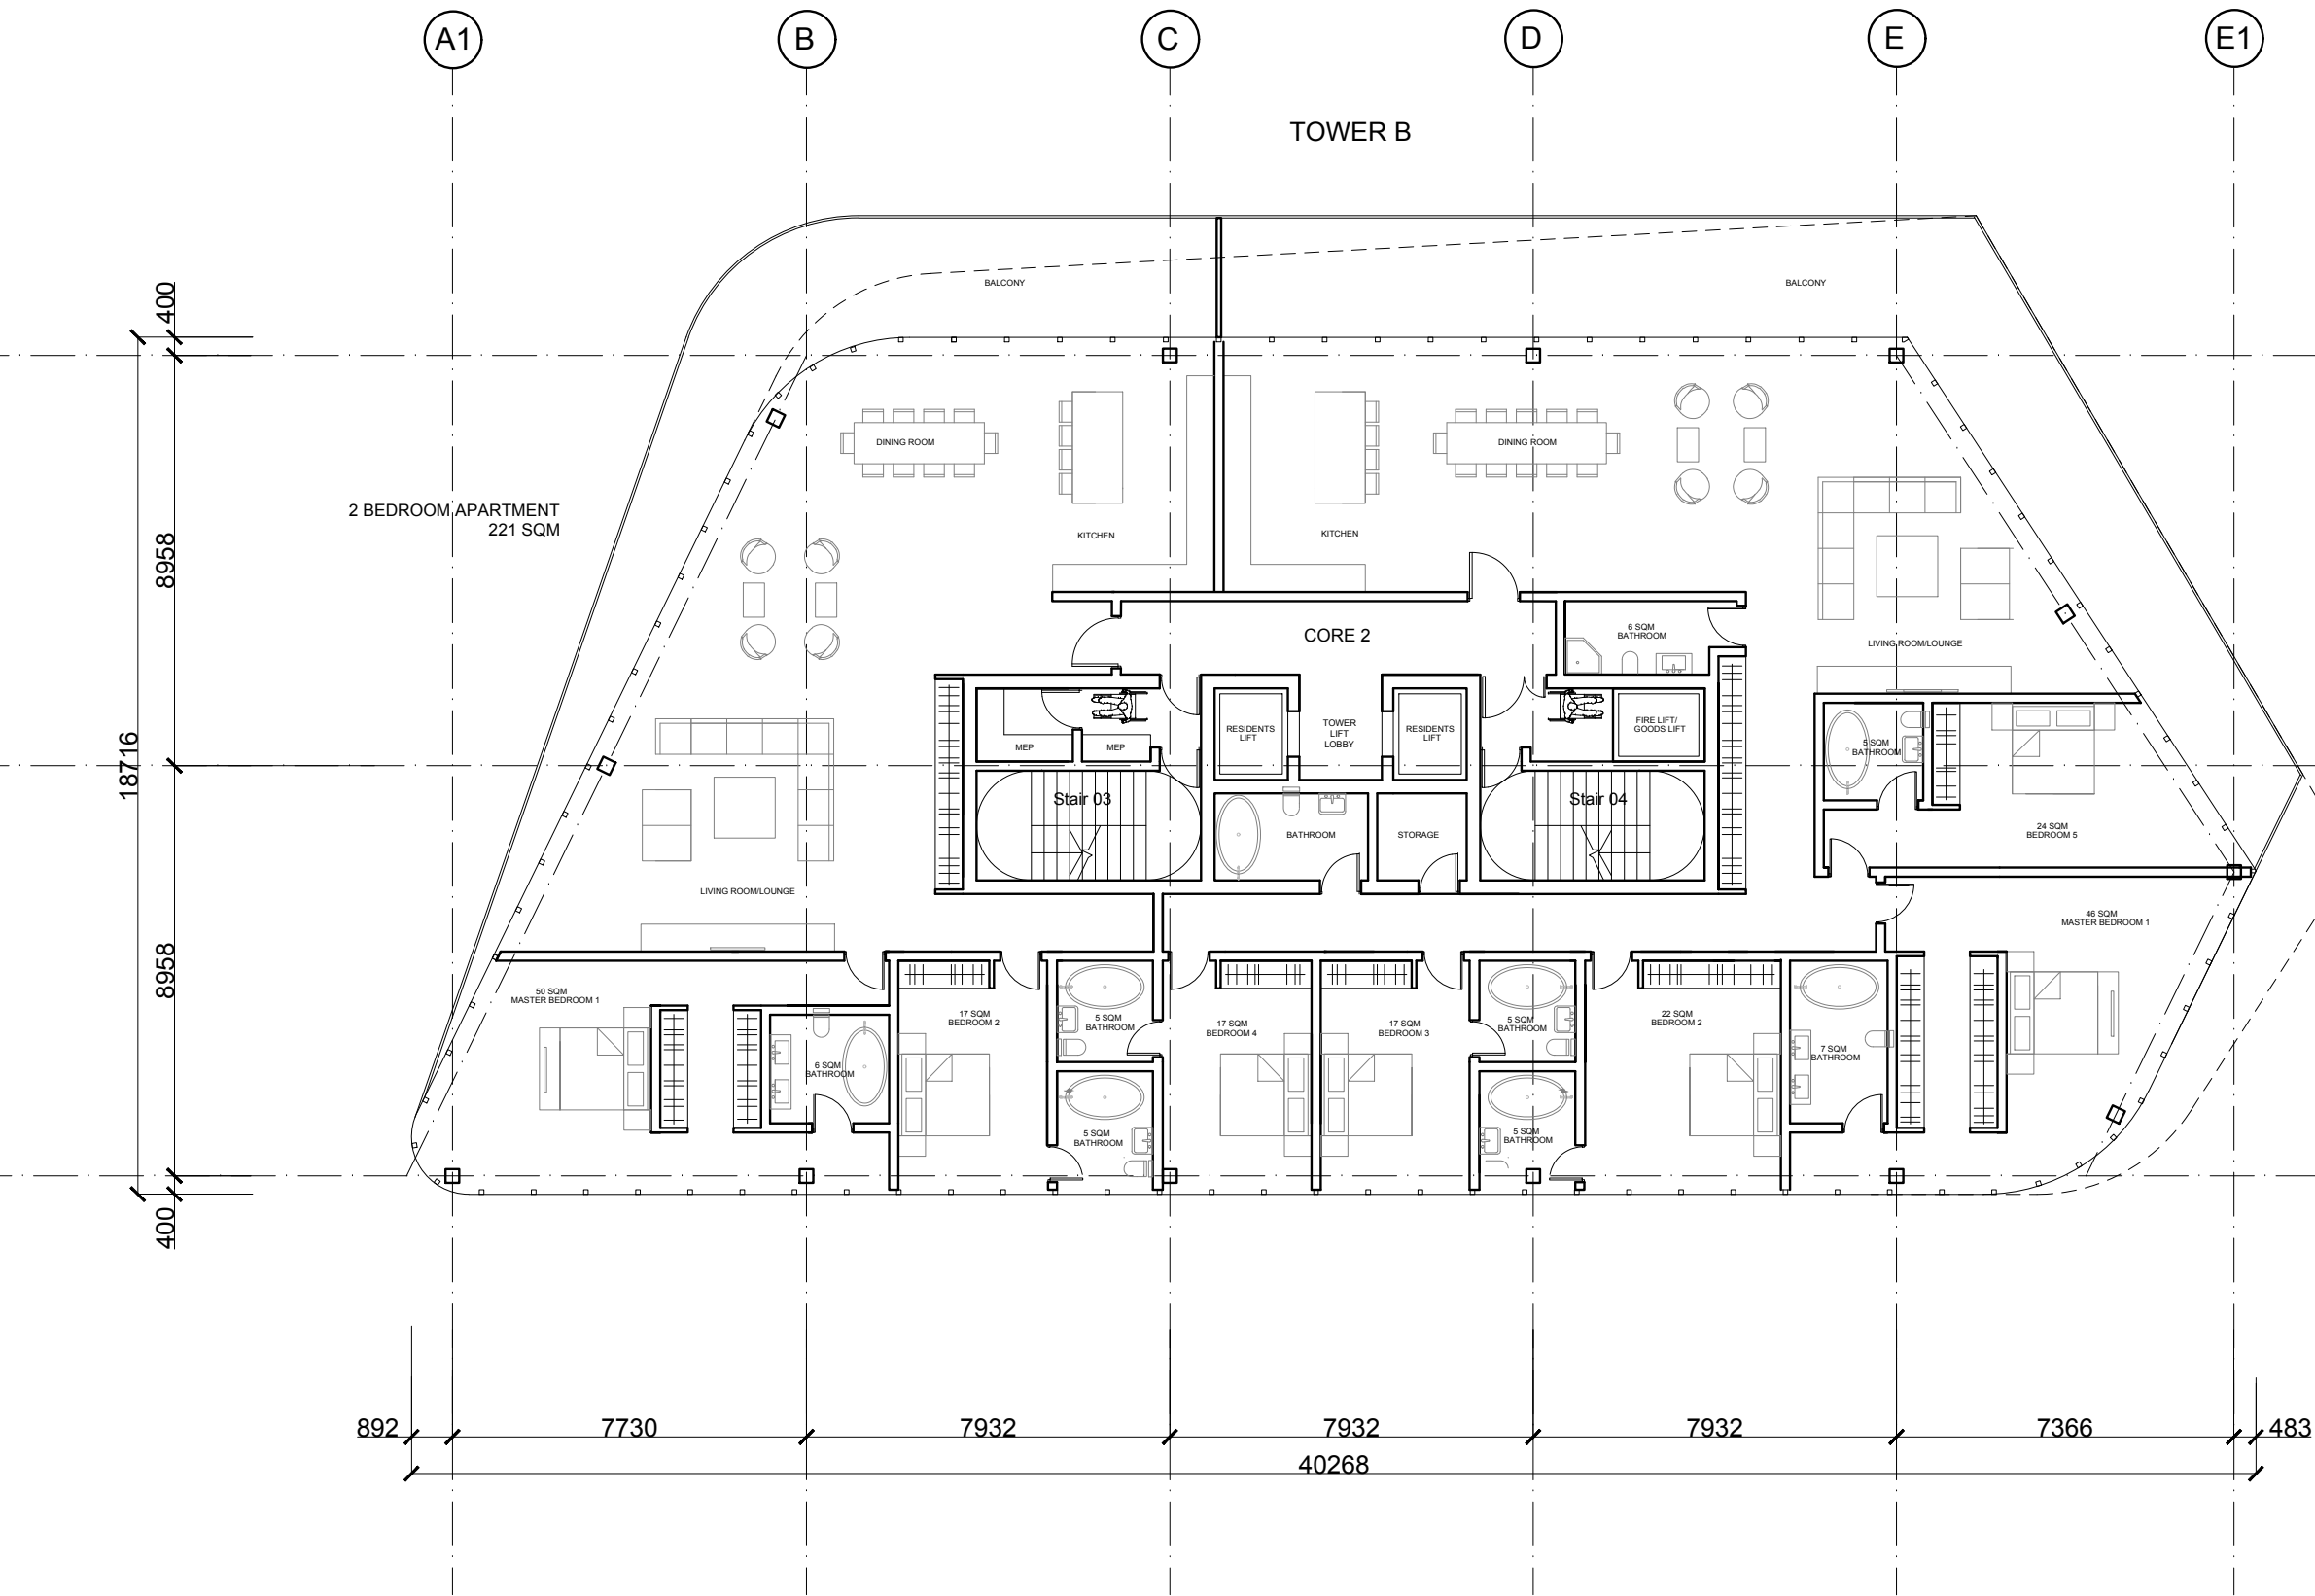

AREA	
RESIDENTIAL TOWER A	547 SALABLE (625) SQM
RESIDENTIAL TOWER B	547 SALABLE (625) SQM

PROPOSED
2 BED = 221 SQM + 50 SQM BALCONY
3 BED = 251 SQM + 50 SQM BALCONY
4 BED = 228 SQM + 50 SQM BALCONY
4 BED = 296 SQM + 50 SQM BALCONY
4 BED = 326 SQM + 50 SQM BALCONY
5 BED = 319 SQM + 50 SQM BALCONY
5 BED = 547 SQM + 50 SQM BALCONY
CORE = 78 SQM

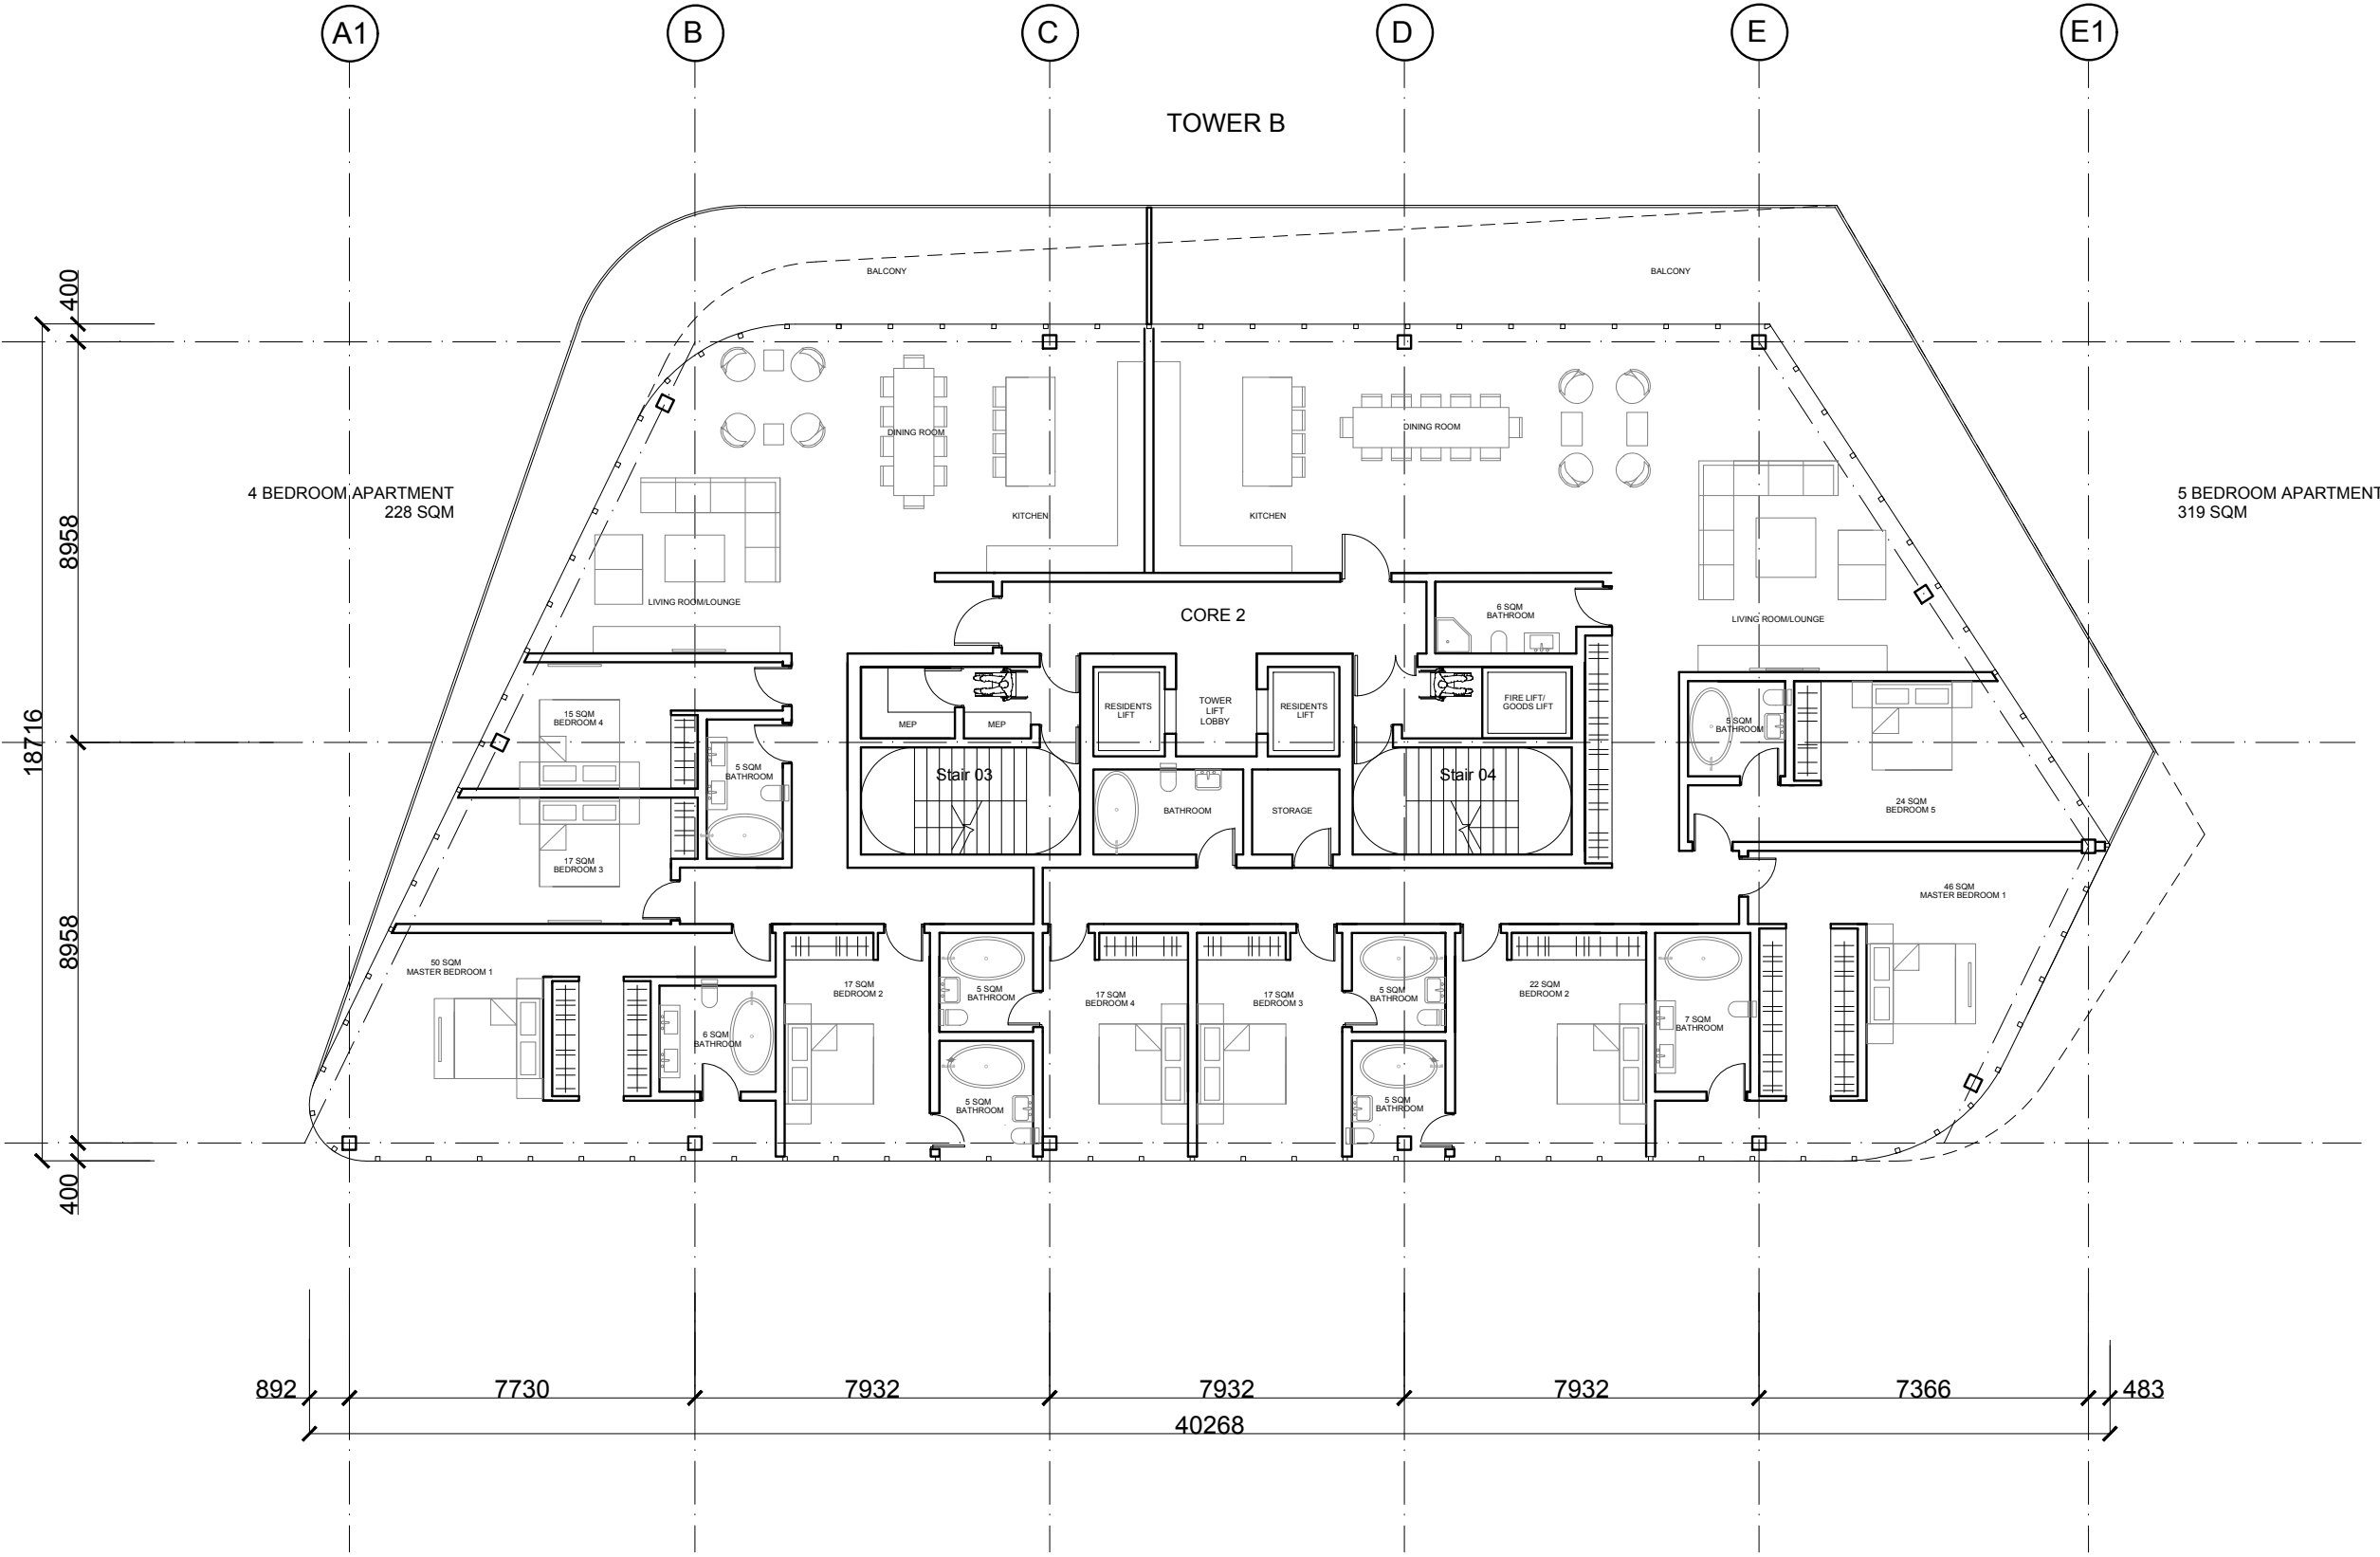

AREA	
RESIDENTIAL TOWER A	547 SALABLE (625) SQM
RESIDENTIAL TOWER B	547 SALABLE (625) SQM

PROPOSED
2 BED = 221 SQM + 50 SQM BALCONY
3 BED = 251 SQM + 50 SQM BALCONY
4 BED = 228 SQM + 50 SQM BALCONY
4 BED = 296 SQM + 50 SQM BALCONY
4 BED = 326 SQM + 50 SQM BALCONY
5 BED = 319 SQM + 50 SQM BALCONY
5 BED = 547 SQM + 50 SQM BALCONY
CORE = 78 SQM

L RESIDENTIAL TOWER B FLOOR PLAN - 2 & 5 BEDROOM APARTMENTS

1 TYPICAL RESIDENTIAL TOWER B FLOOR PLAN - 4 & 5 BEDROOM APARTMENTS
1:50

PROJECT DESIGNER
STUDY MODEL