



PROJECT DESIGNER
DRAWINGS VIEW

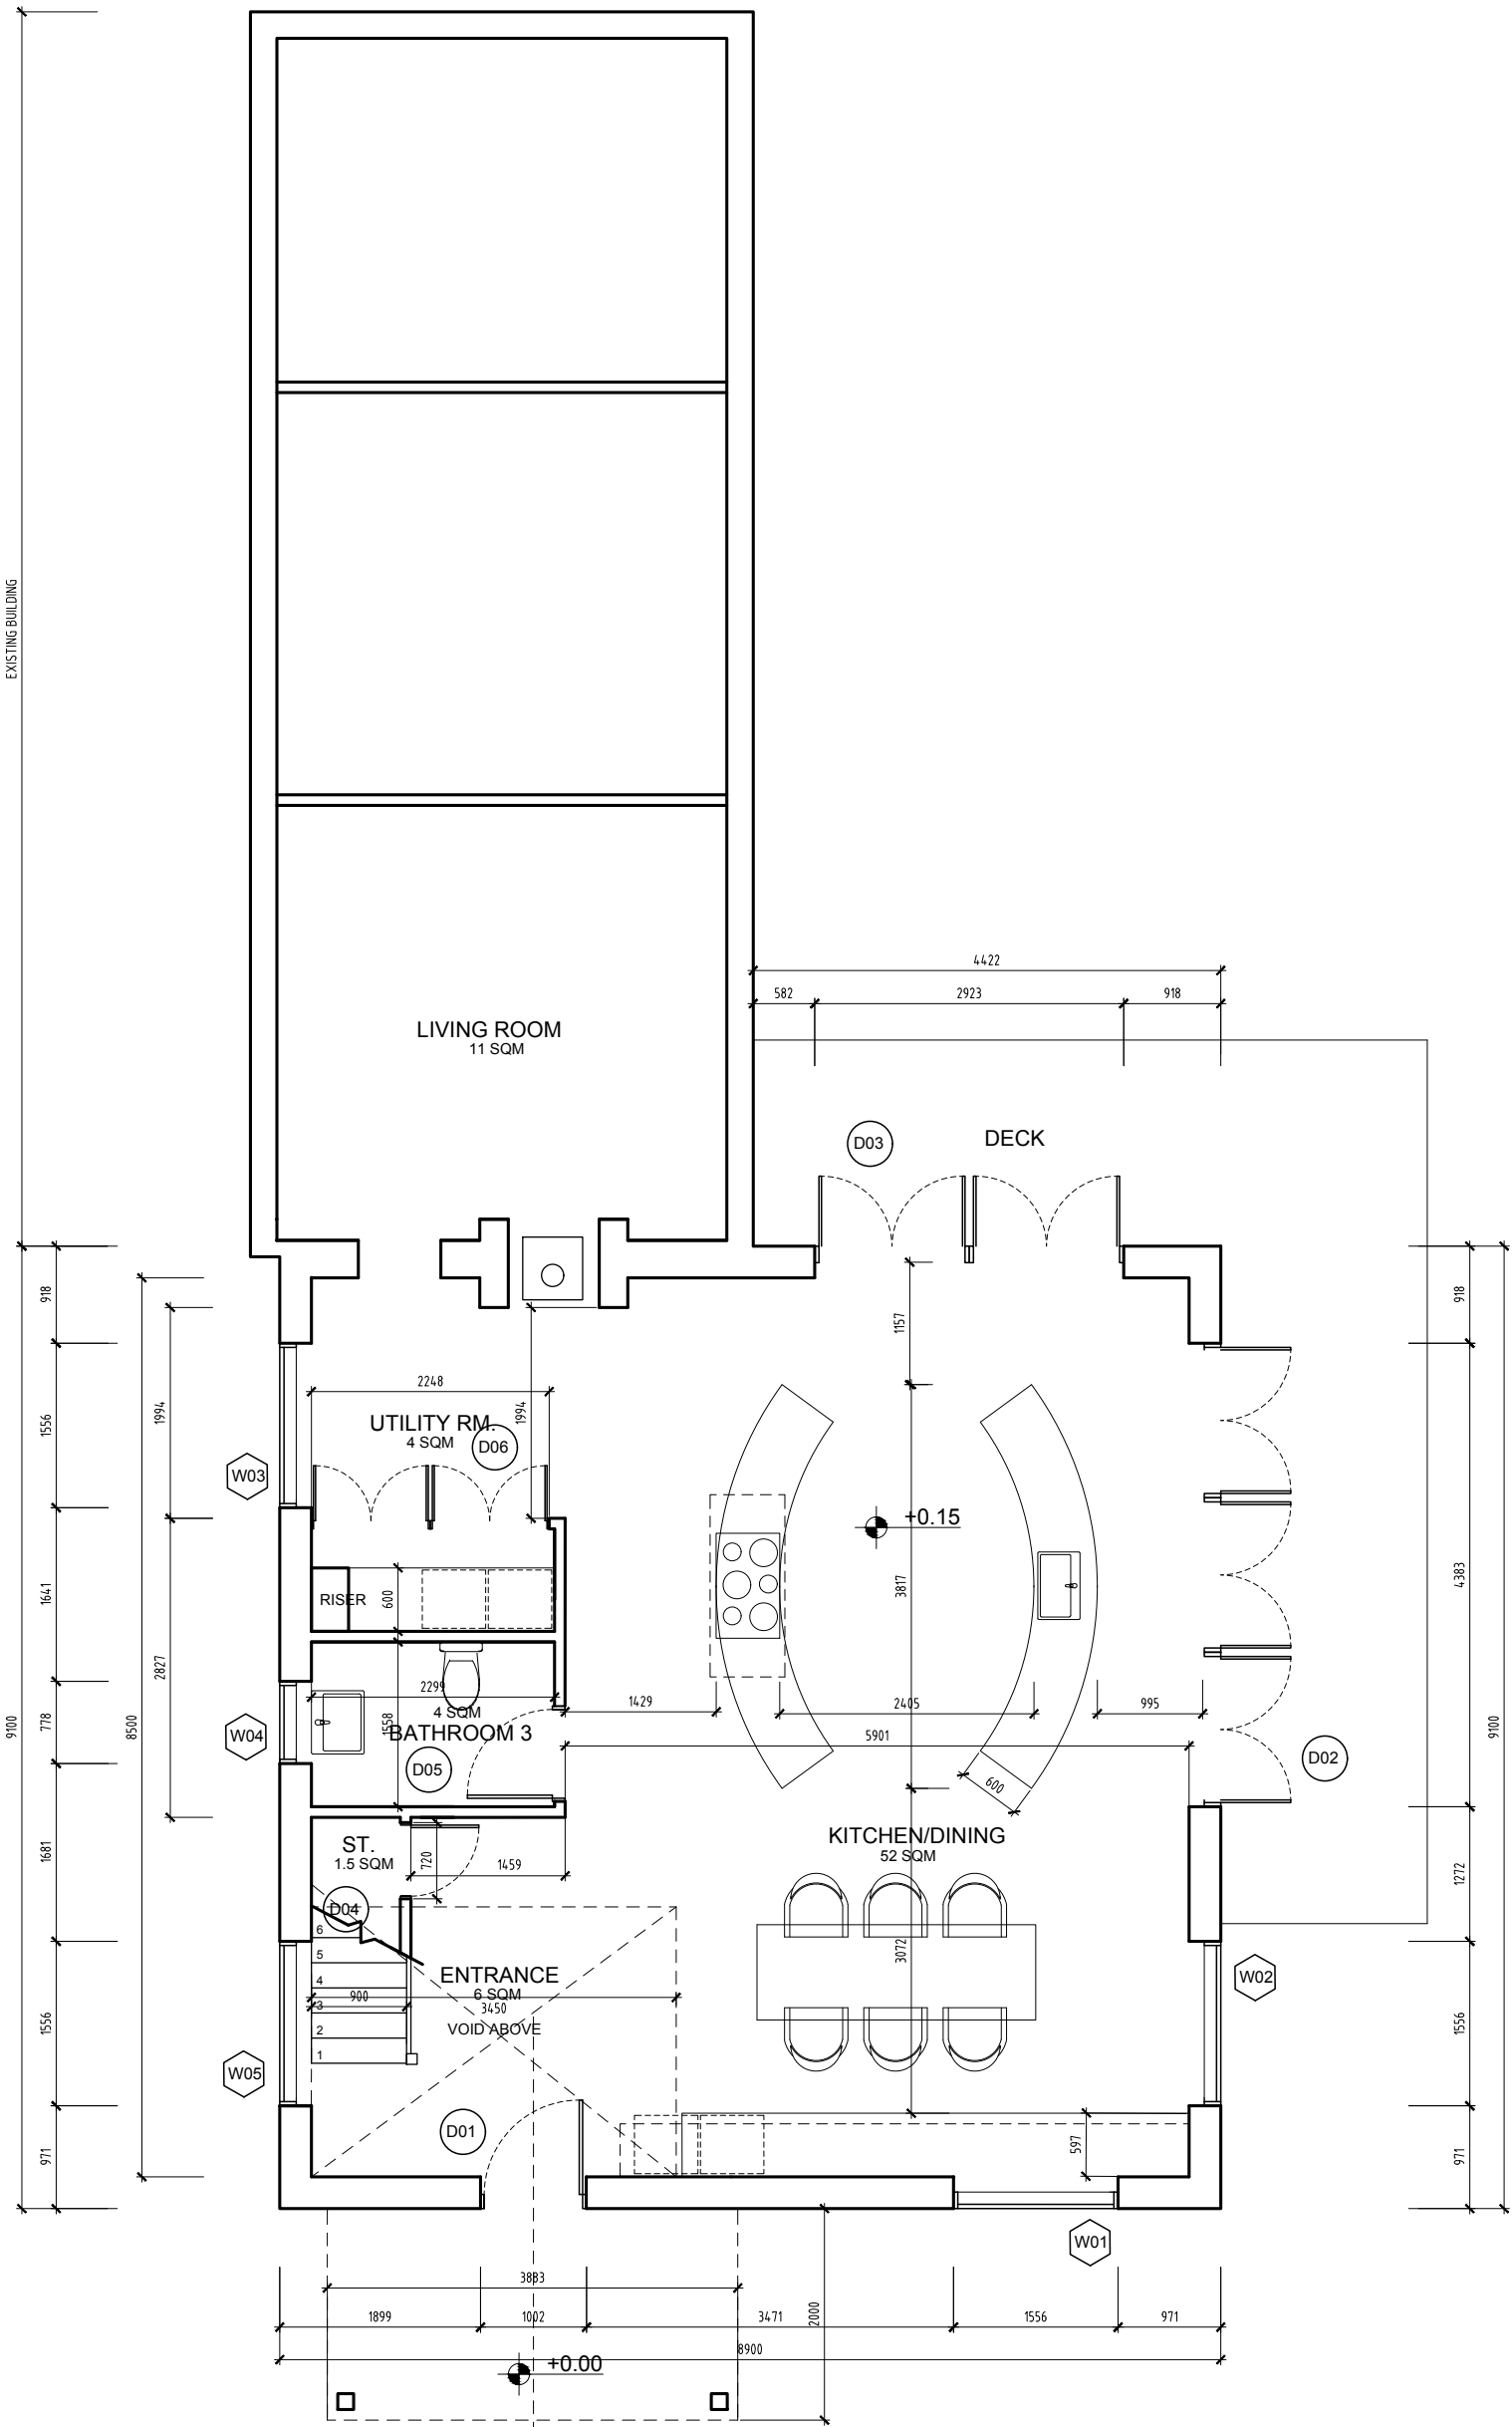

1
-
PROPOSED GROUND FLOOR PLAN

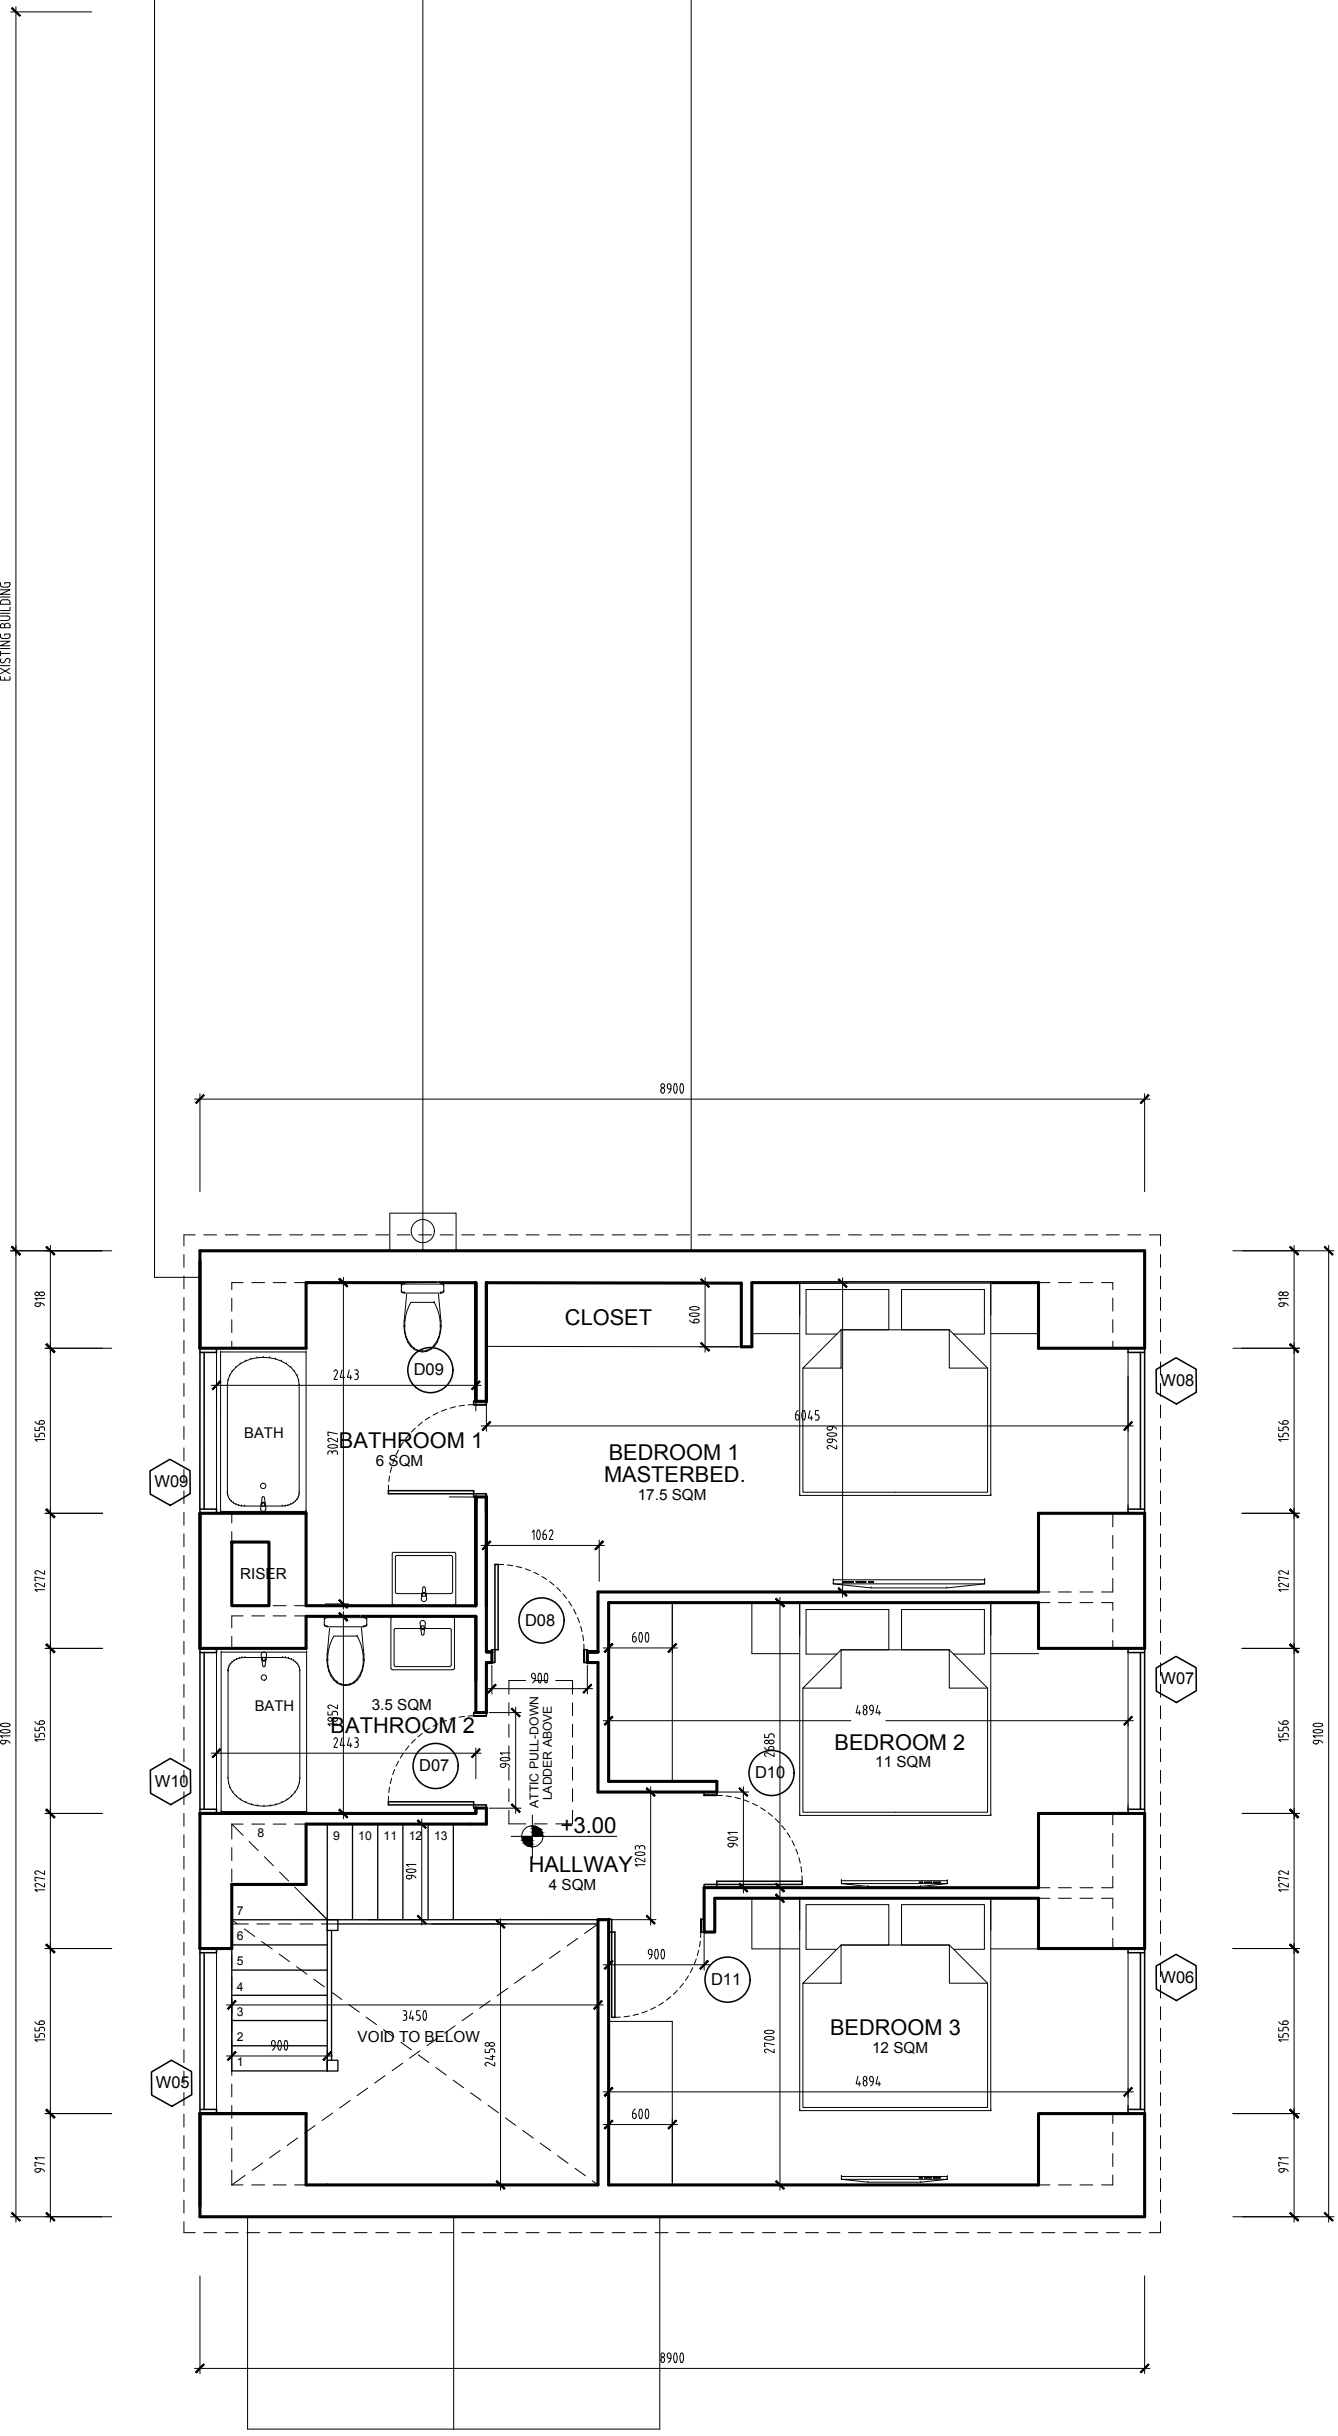

2
-
PROPOSED FIRST FLOOR PLAN