


LEGEND :

- F & B
- CINEMA
- FOOD COURT
- GENERAL STORE
- ENTERTAINMENT
- KIOSK

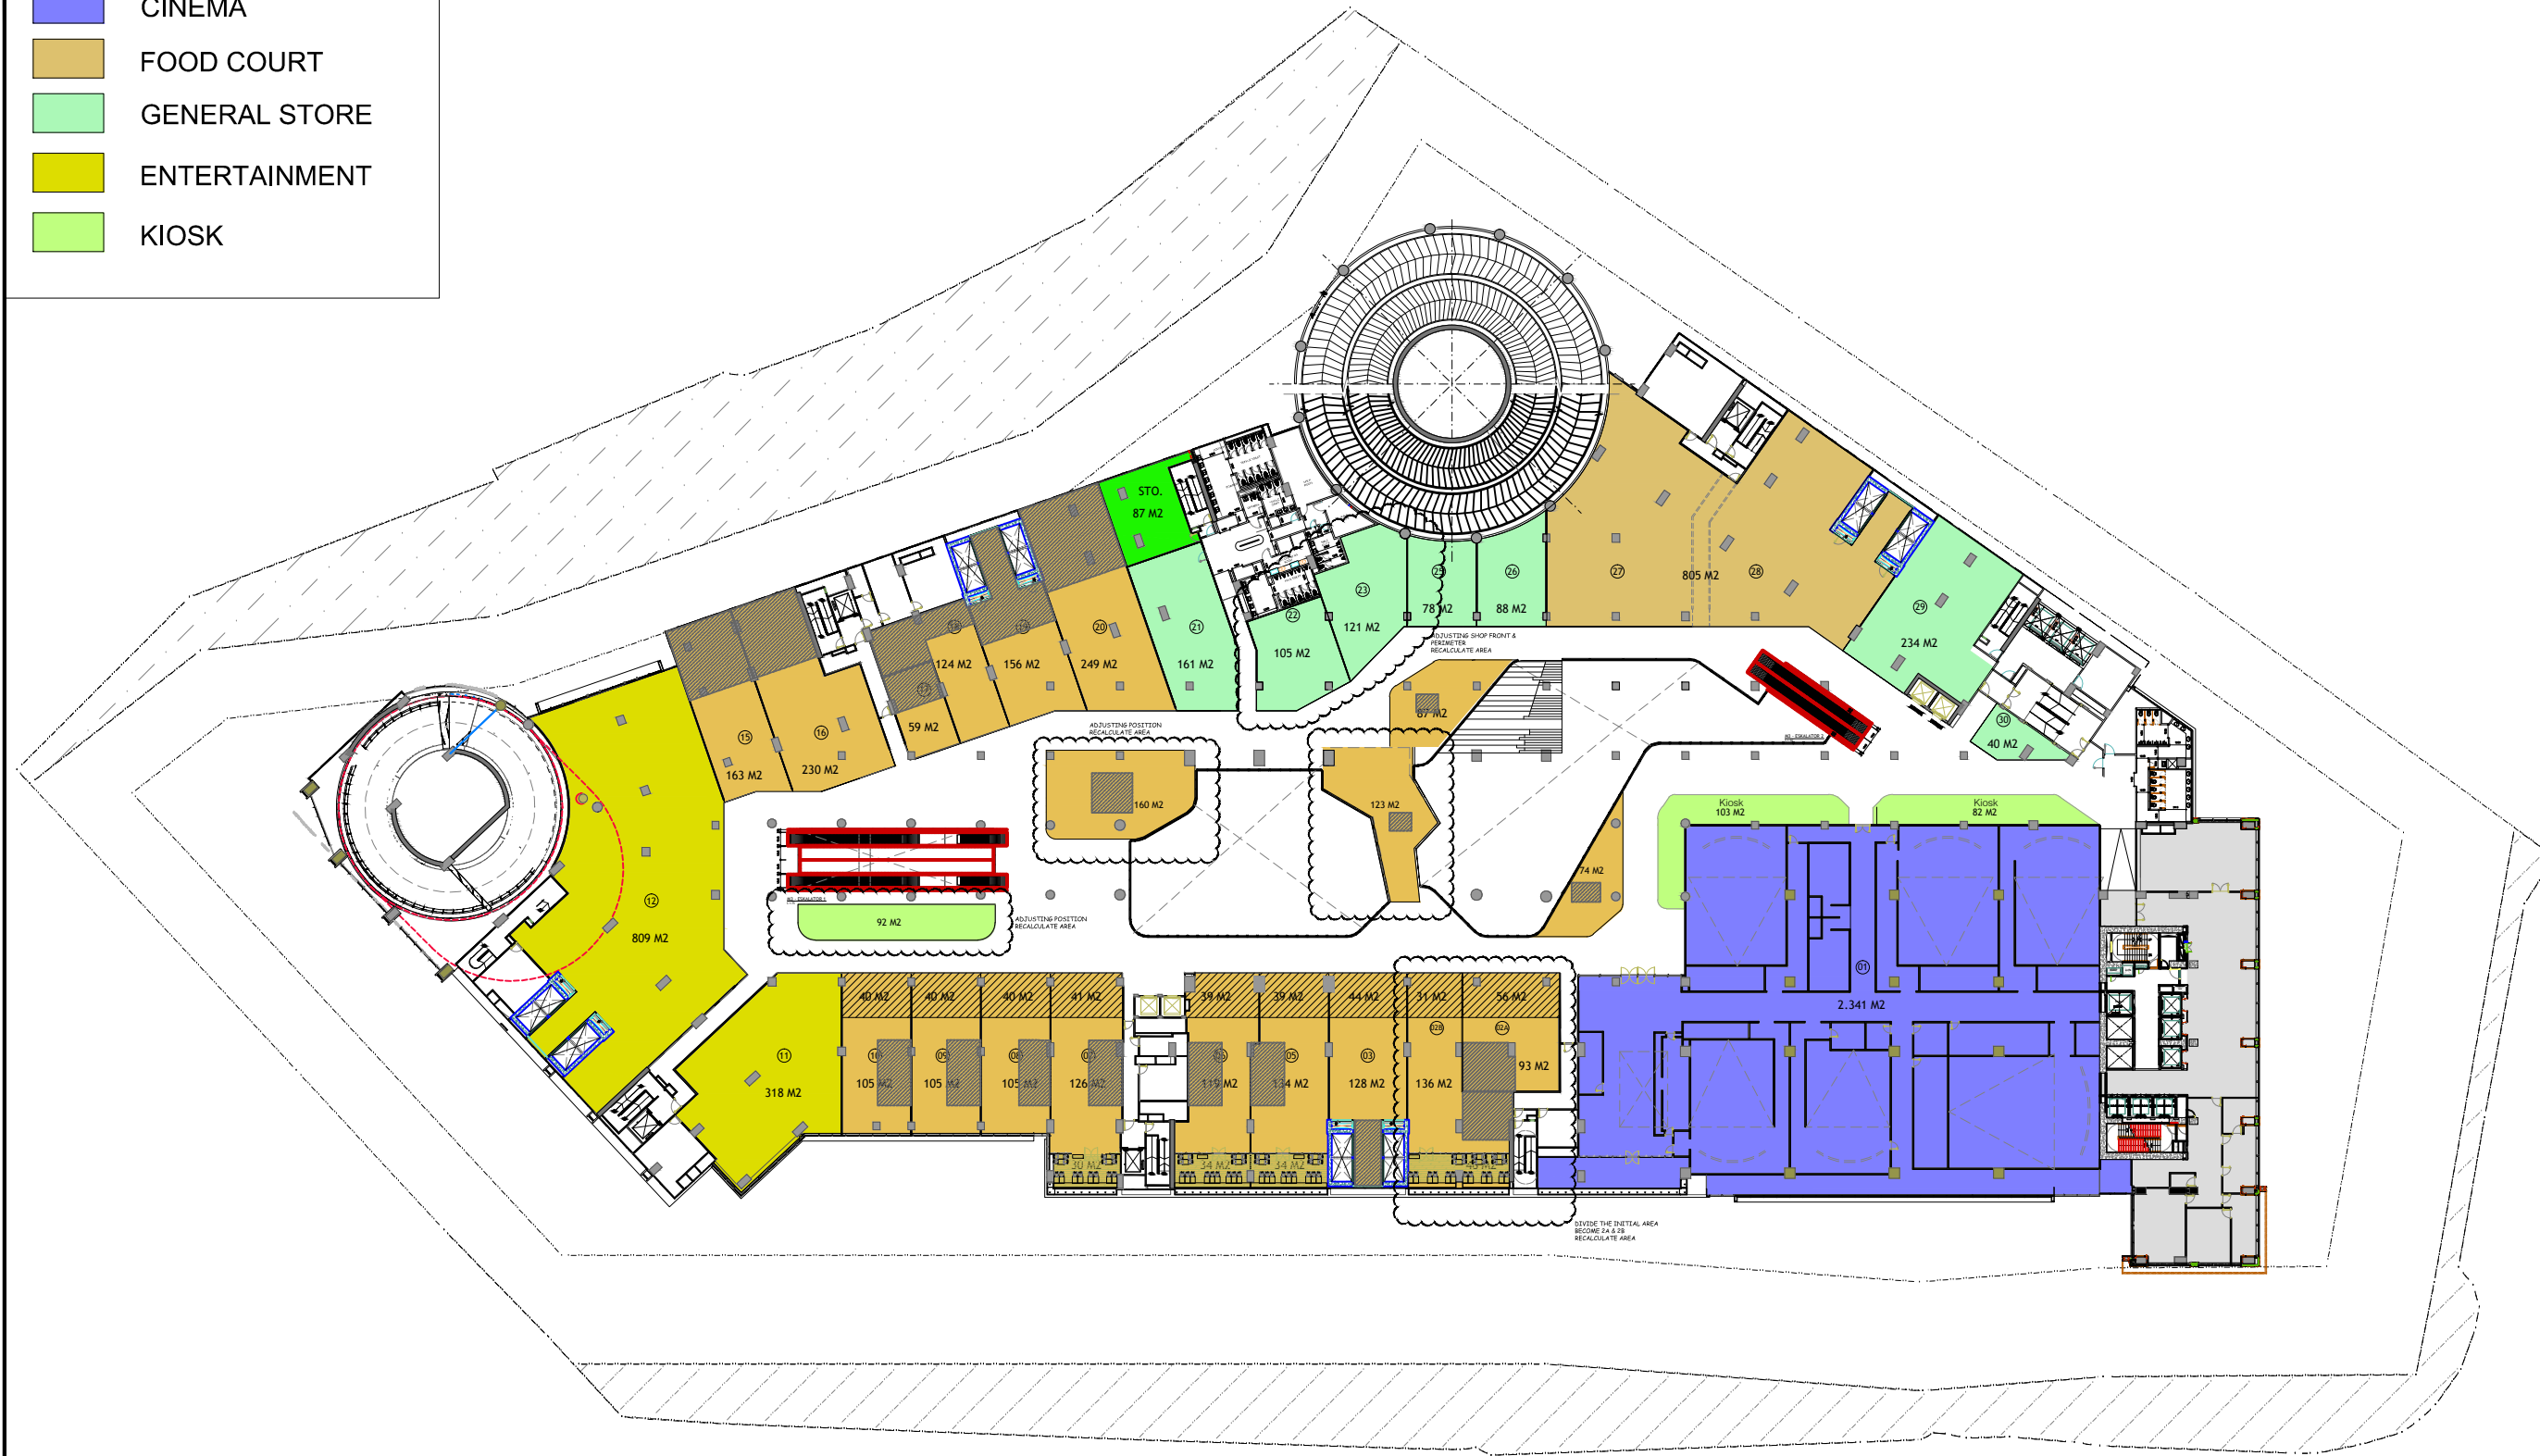

PT GRAMA PRAMESI SIDDIH

- NOTES**
1. SCUPPER DRAIN @ ALONG PERIMETER 300MM WIDE AND 500MM DEPTH WITH FLOOR DRAIN EVERY 8000MM.
 2. DOOR OPENING EVERY FLOOR DRAIN LOCATION.
 3. MATERIAL FINISHING REFER TO FINISHING SCHEDULE, DWG NO. A.8100
 4. DOOR TYPES REFER TO DOOR TYPE SCHEDULE, SEE DWG NO. A.8100
 5. POSITION OF OPENABLE MANHOLE COVER @ ALL SUMP PIT SHOULD BE COORDINATED WITH PUMP AND PIPE LOCATION, WITH SIGNAGE DETAIL DRAWING.
 6. BASEMENT'S CARPARK COLUMN SHOULD BE COORDINATED WITH SIGNAGE DETAIL DRAWING.
 7. CARPARK COLUMNS PROVIDED WITH CONNER GUARDS, SHOWN WITH MARKS.

No.	REVISION	DATE	SIGN

PROJECT :
PAKUWON MALL BEKASI
 Jl. Ahmad Yani Pekayon Bekasi

OWNER :
PT GRAMA PRAMESI SIDDIH
 Jl. Sultan Iskandar Muda, Gandaria B Office Tower Lt. 32
 Kebayoran Lama Utara - Kebayoran Lama Jakarta Selatan
 DKI Jakarta

ARCHITECT CONSULTANT :
A+K PT. ANARTA KREASINDO
 PLAZA 3 PONDOK INDAH
 BLOK E-12 PONDOK INDAH
 JAKARTA SELATAN 12010, INDONESIA
 www.anarta.com

STRUCTURE CONSULTANT :
PT. HAERTE
 Jl. Pahlawan Satrio Blok E-11 No.5A-B, Widyadarmas
 Jakarta 11250
 Telp : (021) 5201 8252/8253/84 FAX : (021) 5201 8255
 e-mail : jph@haerte.com

MEP CONSULTANT :
METAKOM S PRANATA
 MECHANICAL & ELECTRICAL ENGINEERING
 Jl. Pahlawan Satrio Blok E-11 No.5A-B, Widyadarmas
 Jakarta 11250
 Telp : (021) 5201 8252/8253/84 FAX : (021) 5201 8255
 e-mail : metakom@metakom.com

ENGINEERING CONSULTANT :
PT. ARAMA INFRAVASTA
 SURVEY, DESIGN & ENGINEERING CONSULTANTS
 Jl. Lur. Jend. S. Parman Blok A.6. 020
 Jakarta, Indonesia 11480
 Telp : (021) 5217 0202
 www.arama.com

LANDSCAPE CONSULTANT :
PT. C. ESTA PRATIKA
 LANDSCAPE ARCHITECTURE & PLANNING
 Komplek Perkantoran Kaban Kencana Blok No. 01
 Jl. Husein Sastranegara, Jakarta 11220
 Telp : (021) 5217 0202, 5247875, Fax : (021) 5217 0202
 e-mail : c.esta@pratika.com
 website : www.pratika.com

QUANTITY SURVEYOR :
RLB Rider Levett Bucknall

LICENSE :
HIMAWAN PRAKOSO
 SKA : 1.1.101.1.027.09.1004549

DISCLAIMER :
 This drawing is to be read in conjunction with all related drawings. Do not scale from this drawing. All dimensions must be checked and verified on site before commencing any work or producing shop drawings. The originator should be notified immediately of any discrepancy. The drawings and all components are copyrighted and remain the property of PT. ANARTA KREASINDO

SHEET NAME :
OVERALL-LEVEL M3-PLAN

SCALE :	DRAWN	AP.AD	DATE
			08/10/20
	CHECKED	IP	DATE 08/10/20
	APPROVED	KL	DATE 08/10/20

FOR	SHEET NUMBER
DD DESIGN DEVELOPMENT	A-2007

DATE	
31/08/20	R.0

1
A.2007 OVERALL PLAN LEVEL-M3
 PART SECTION
 SCALE 1 : 400