


LEGEND :

- F & B
- SUPERMARKET
- GENERAL RETAIL
- BANKING

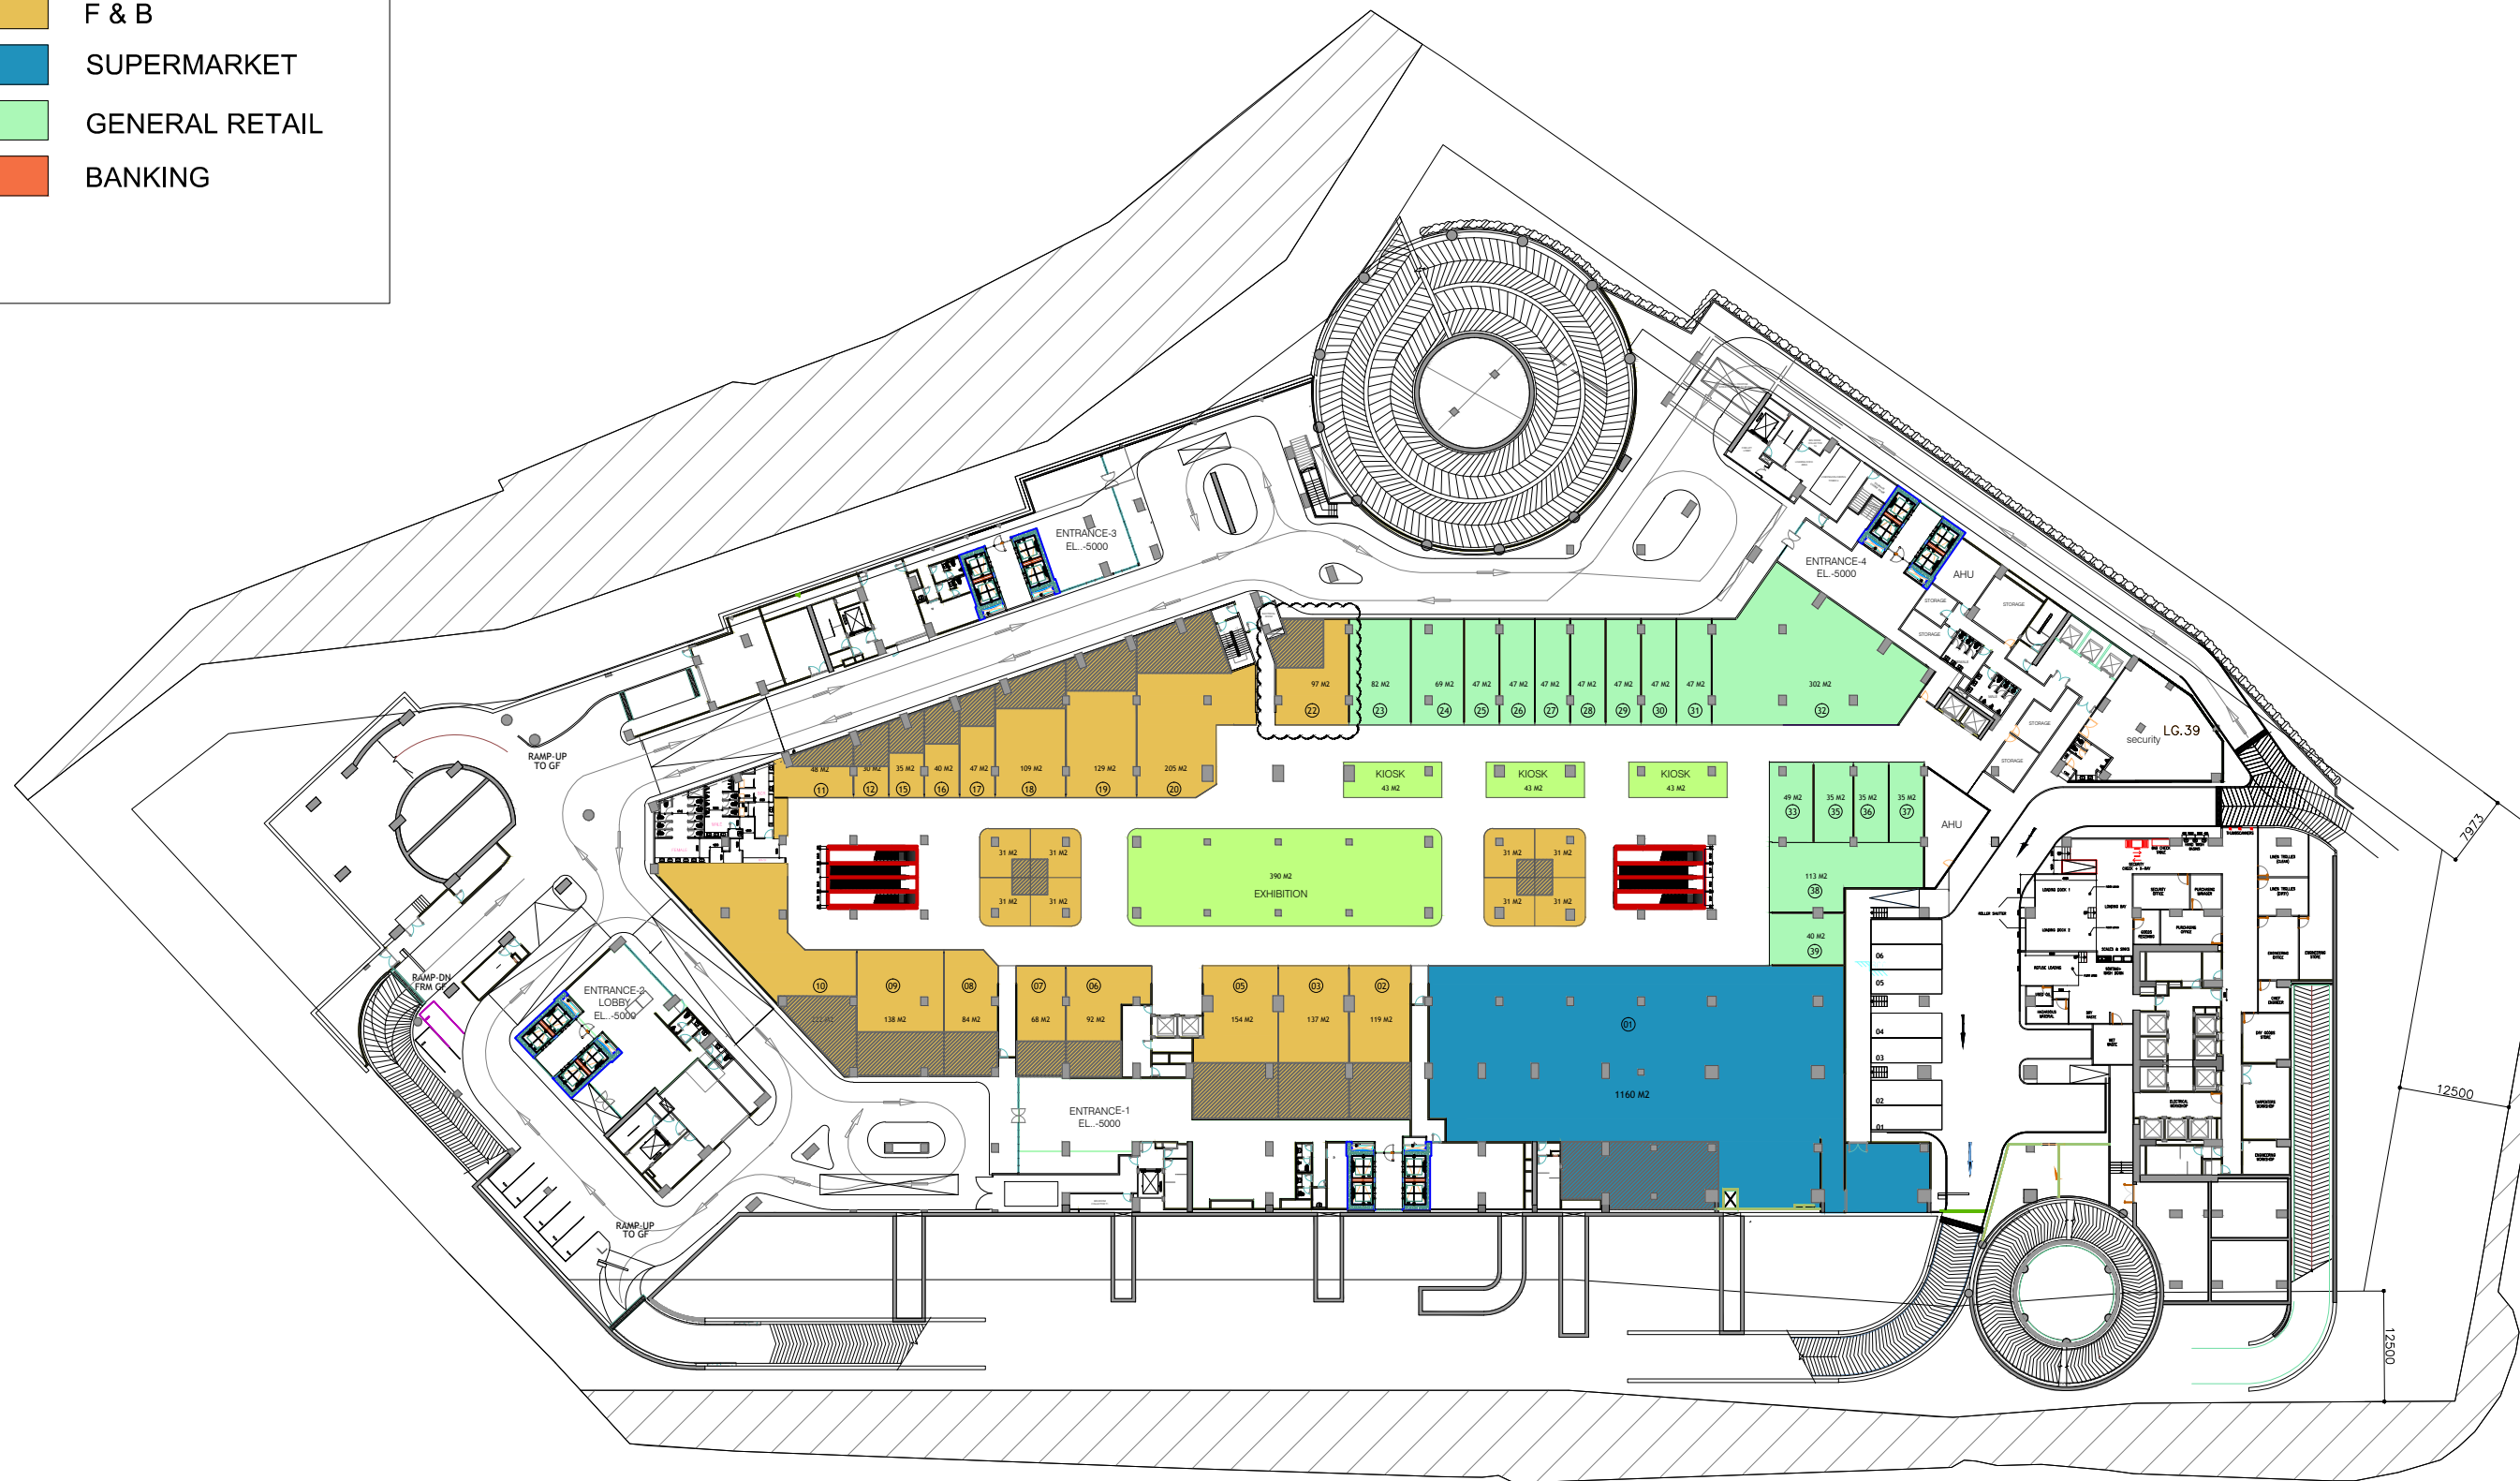

PT GRAMA PRAMESI SIDDHI

NOTES

1. SCUPPER DRAIN @ ALONG PERIMETER 300MM WIDE AND 500MM DEPTH WITH FLOOR DRAIN EVERY 800MM.
2. DOOR OPENING EVERY FLOOR DRAIN LOCATION.
3. MATERIAL FINISHING REFER TO FINISHING SCHEDULE. DWG NO. A.8100
4. DOOR TYPES REFER TO DOOR TYPE SCHEDULE. SEE DWG NO. A.8100
5. POSITION OF OPENABLE MANHOLE COVER @ ALL SUMP PIT SHOULD BE COORDINATED WITH PUMP AND PIPE LOCATION.
6. BASEMENTS CARPARK COLUMN SHOULD BE COORDINATED WITH SIGNAGE DETAIL DRAWING.
7. CARPARK COLUMNS PROVIDED WITH CONNER GUARDS. SHOWN WITH MARKS.

No.	REVISION	DATE	SIGN

PROJECT :

PAKUWON MALL BEKASI

Jl. Ahmad Yani Pekayon Bekasi

OWNER :

PT GRAMA PRAMESI SIDDHI

Jl. Sultan Iskandar Muda, Gandaria 8 Office Tower Lt. 32
Kebayoran Lama Utara - Kebayoran Lama Jakarta Selatan
DKI Jakarta

ARCHITECT CONSULTANT :



STRUCTURE CONSULTANT :



MEP CONSULTANT :



ENGINEERING CONSULTANT :



LANDSCAPE CONSULTANT :



QUANTITY SURVEYOR :



LICENSE :

HIMAWAN PRAKOSO

SKA : 1.1.101.1.027.09.1004549

DISCLAIMER :

This drawing is to be read in conjunction with all related drawings. Do not scale from this drawing. All dimensions must be checked and verified on site before commencing any work or producing shop drawings. The originator should be notified immediately of any discrepancy. The drawings and all components are copyrighted and remains the property of PT. ANARTA KREASINDO

SHEET NAME :

OVERALL-LEVEL LG-PLAN

SCALE :	DRAWN	APAD	DATE	08/10/20
	CHECKED	IP	DATE	08/10/20
	APPROVED	KL	DATE	08/10/20
FOR	SHEET NUMBER			
DD	A-2002 LG			
DESIGN DEVELOPMENT	A-2002 LG			
DATE	31/08/20			R.0

1 OVERALL PLAN LEVEL-LOWER GROUND
A.2005 PART SECTION
SCALE 1 : 400