


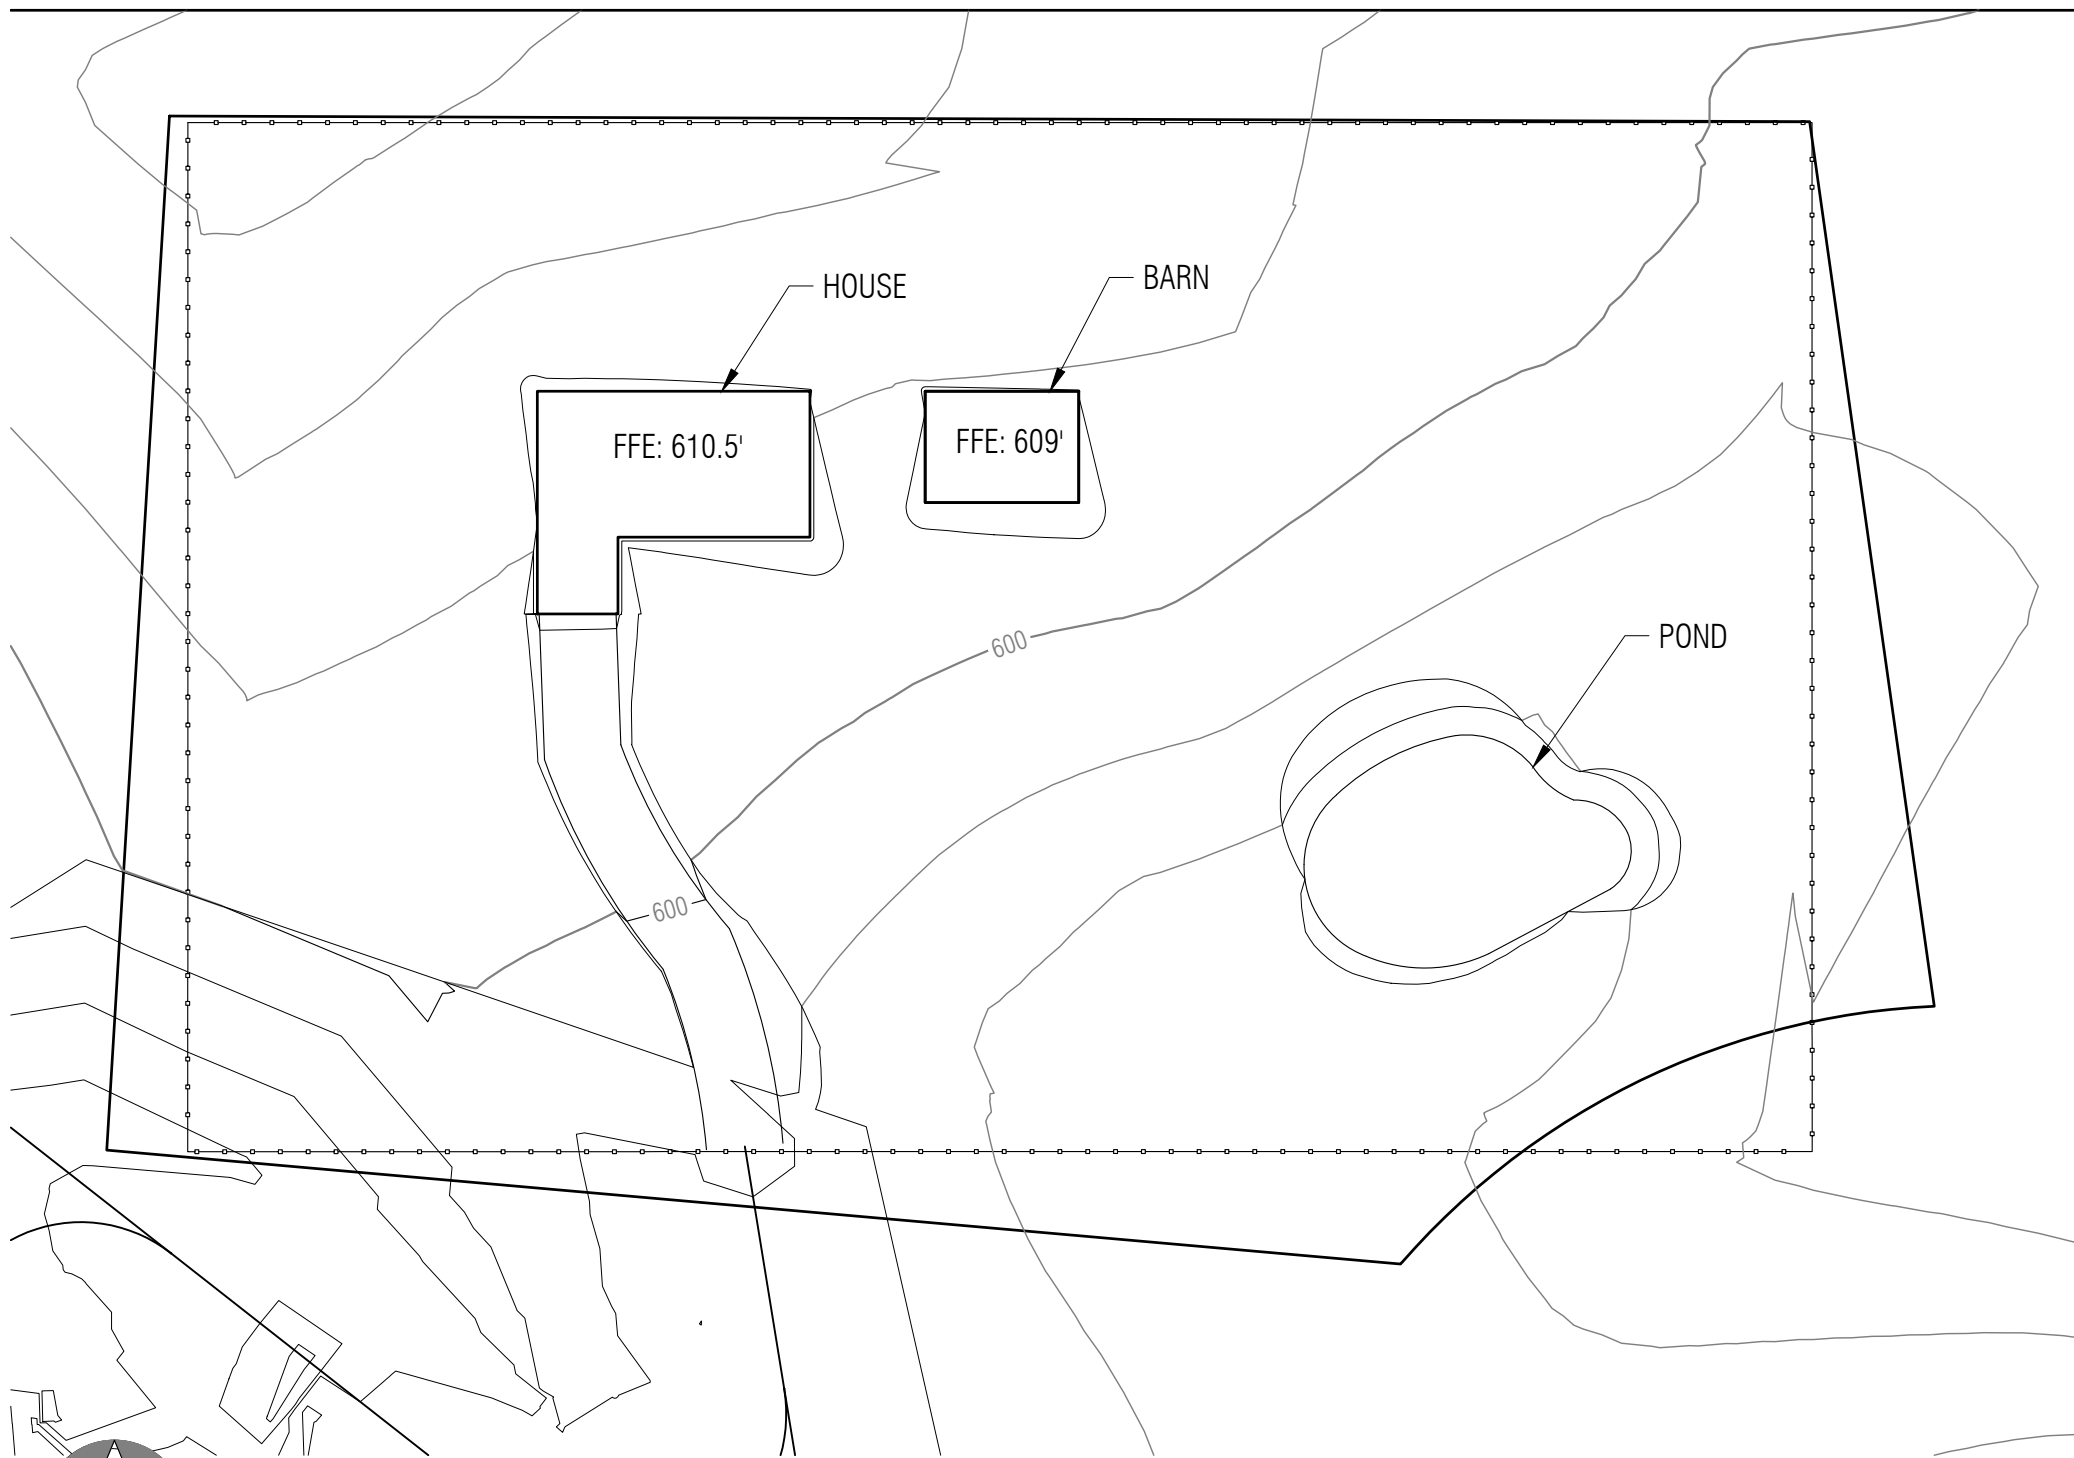

LEGEND

- PROPOSED MAJOR CONTOUR
- PROPOSED MINOR CONTOUR
- EXISTING MAJOR CONTOUR
- EXISTING MINOR CONTOUR
- PROPERTY LINE
- FENCE

DRAWN BY:
A.COMBES
COURSE:
BI 08
MTG DAY:
ONLINE
DATE:
4/30/25
CKD BY:

SCORE:

TITLE
**P12
GRADING
PLAN**

SHEET
2 OF 4