


PANEL LOCATIONS

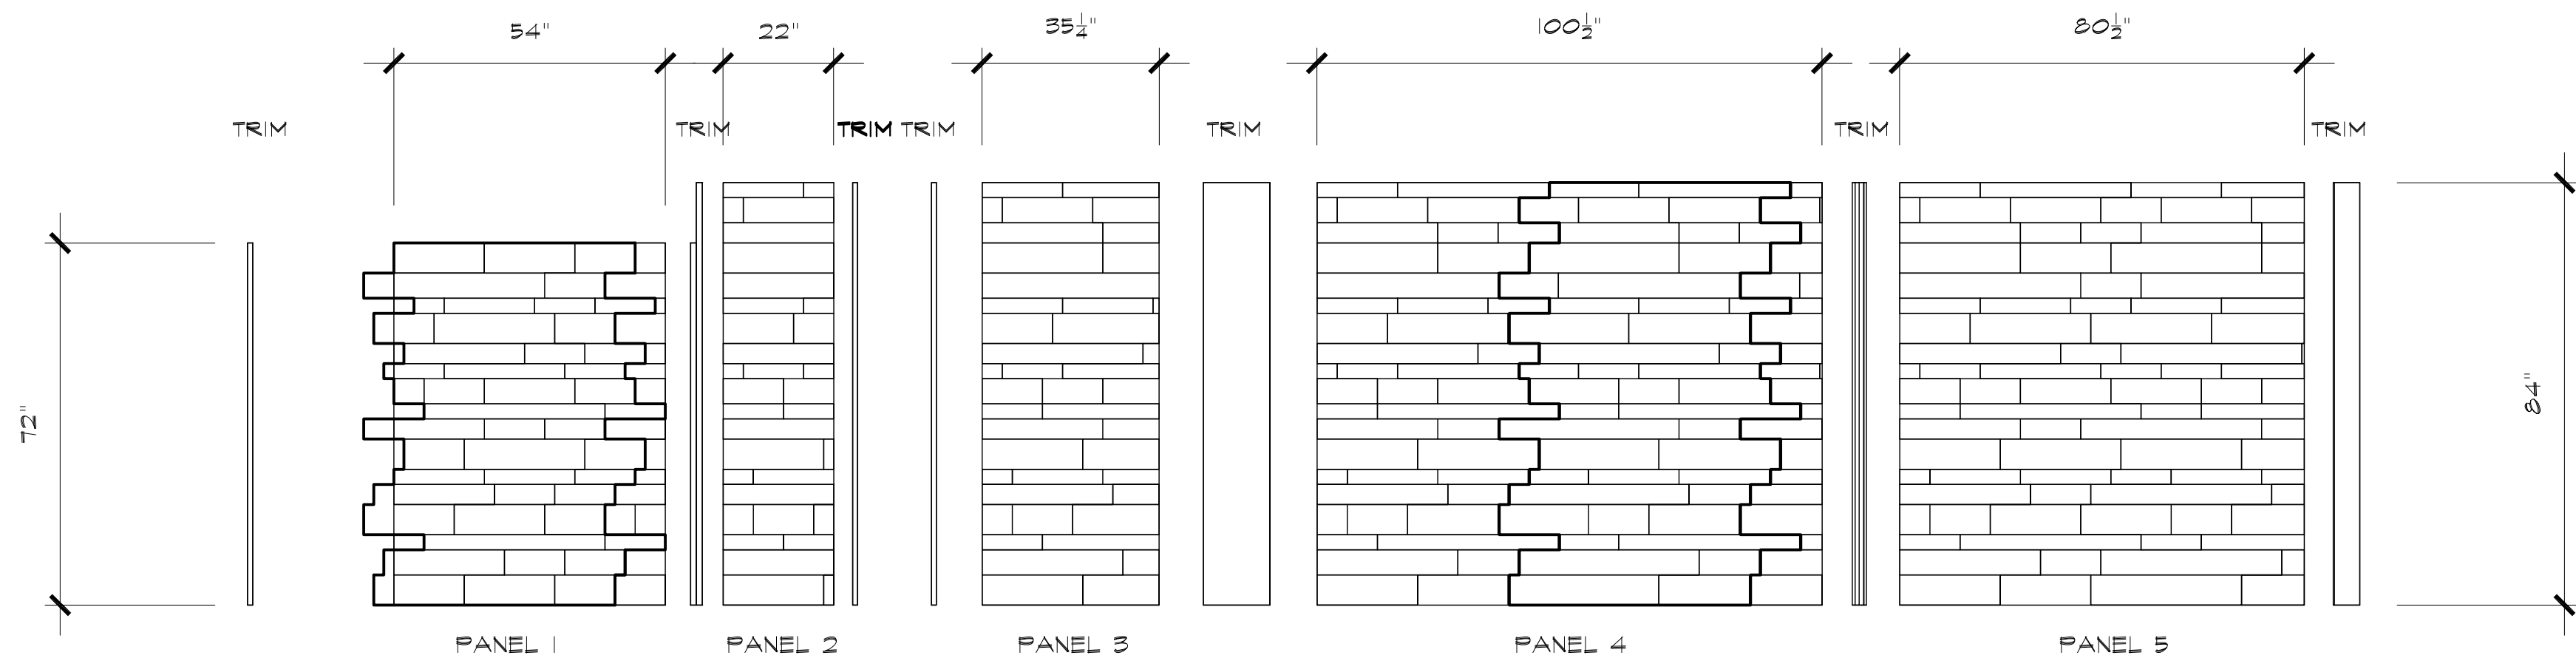

PANEL ELEVATIONS

PRODUCTION SCOPE SKYLINE SECTOR 5
 ASLAR PANELS BY INTERLAM
 SCALE: 1/4"=1'-0"