


1 ELEVATION
 50.5 WILSONART - BOOTH N2053

SCALE: 1/4" = 1'

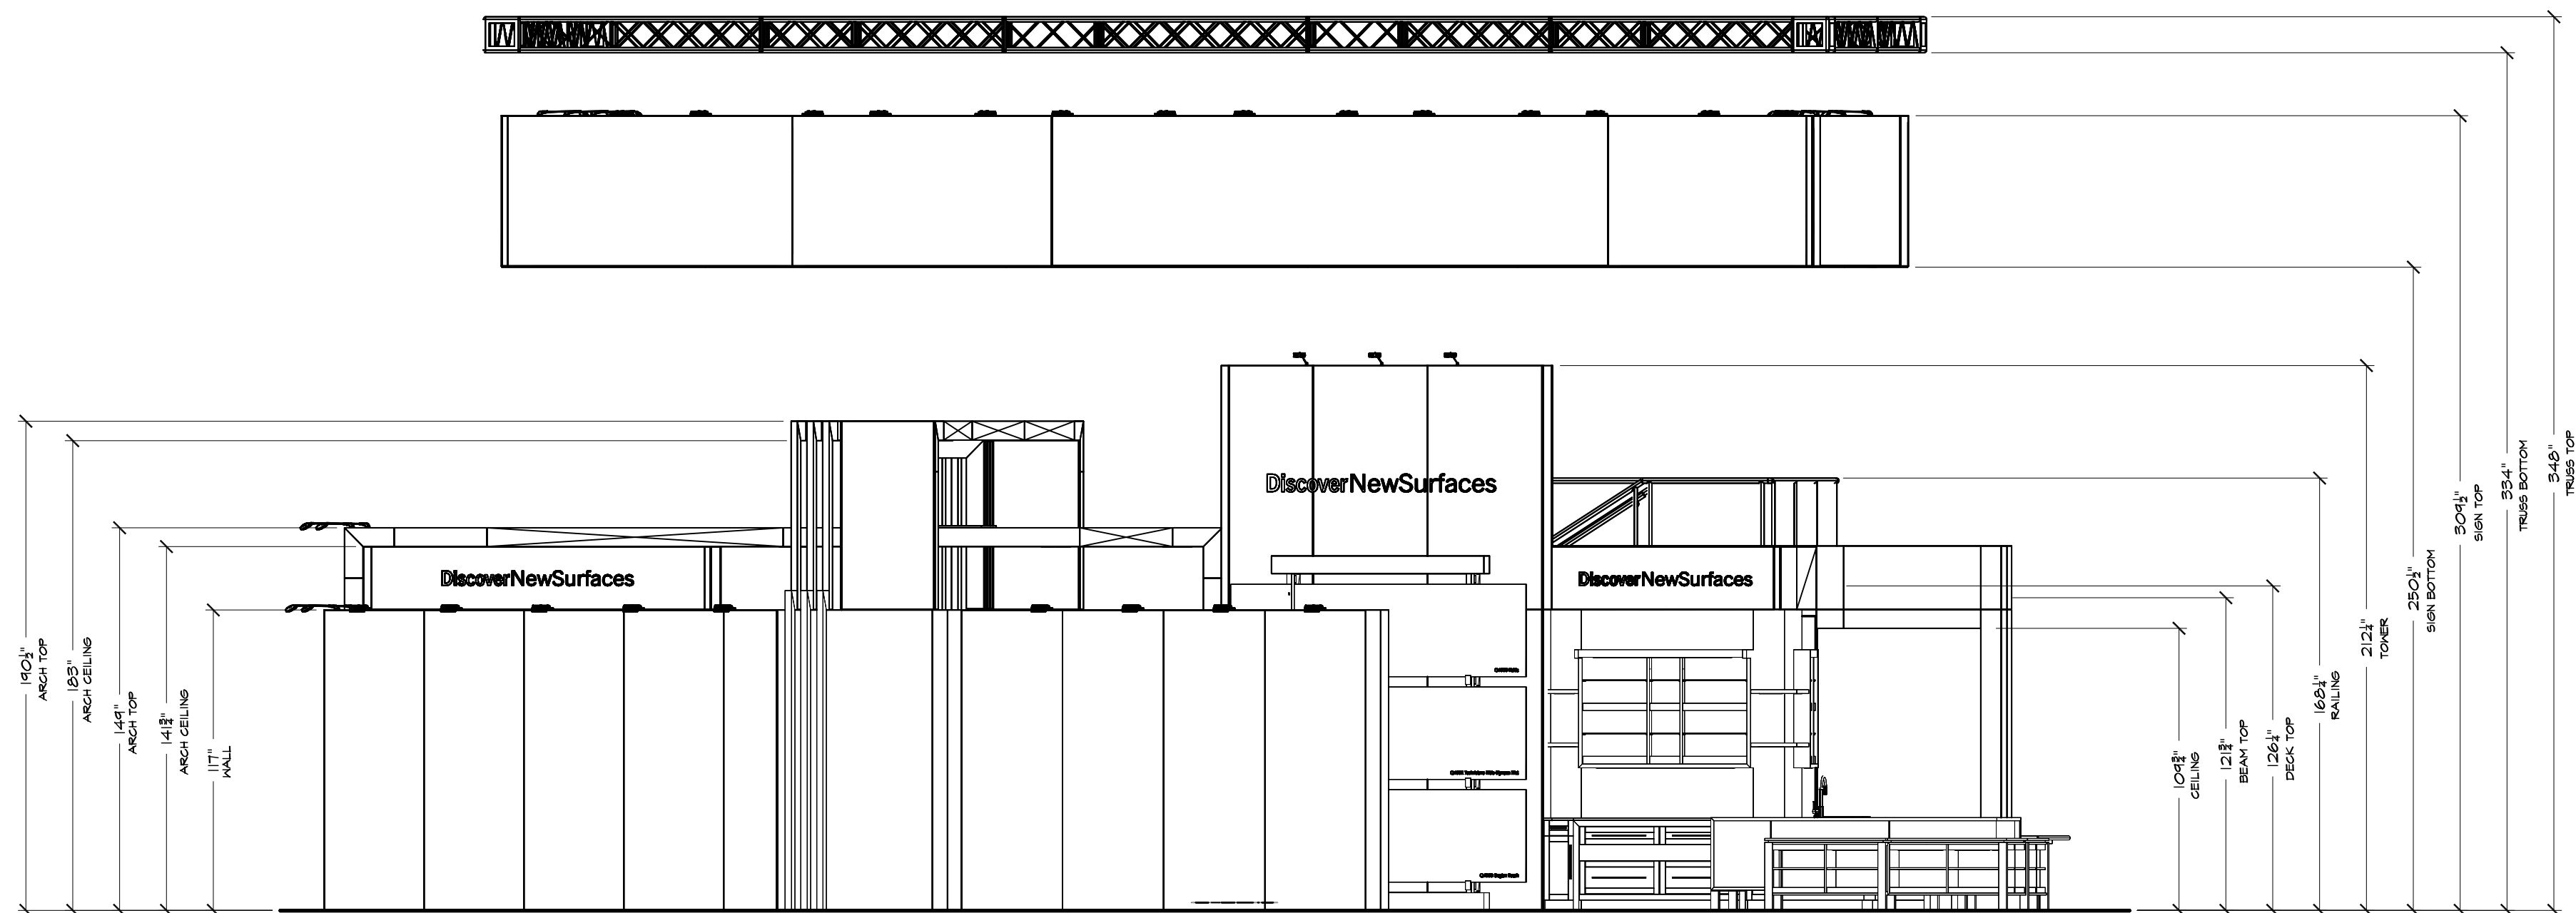

2 ELEVATION
 50.5 WILSONART - BOOTH N2053

SCALE: 1/4" = 1'