



all cabling below carpet and pad

30x40 Electrical layout

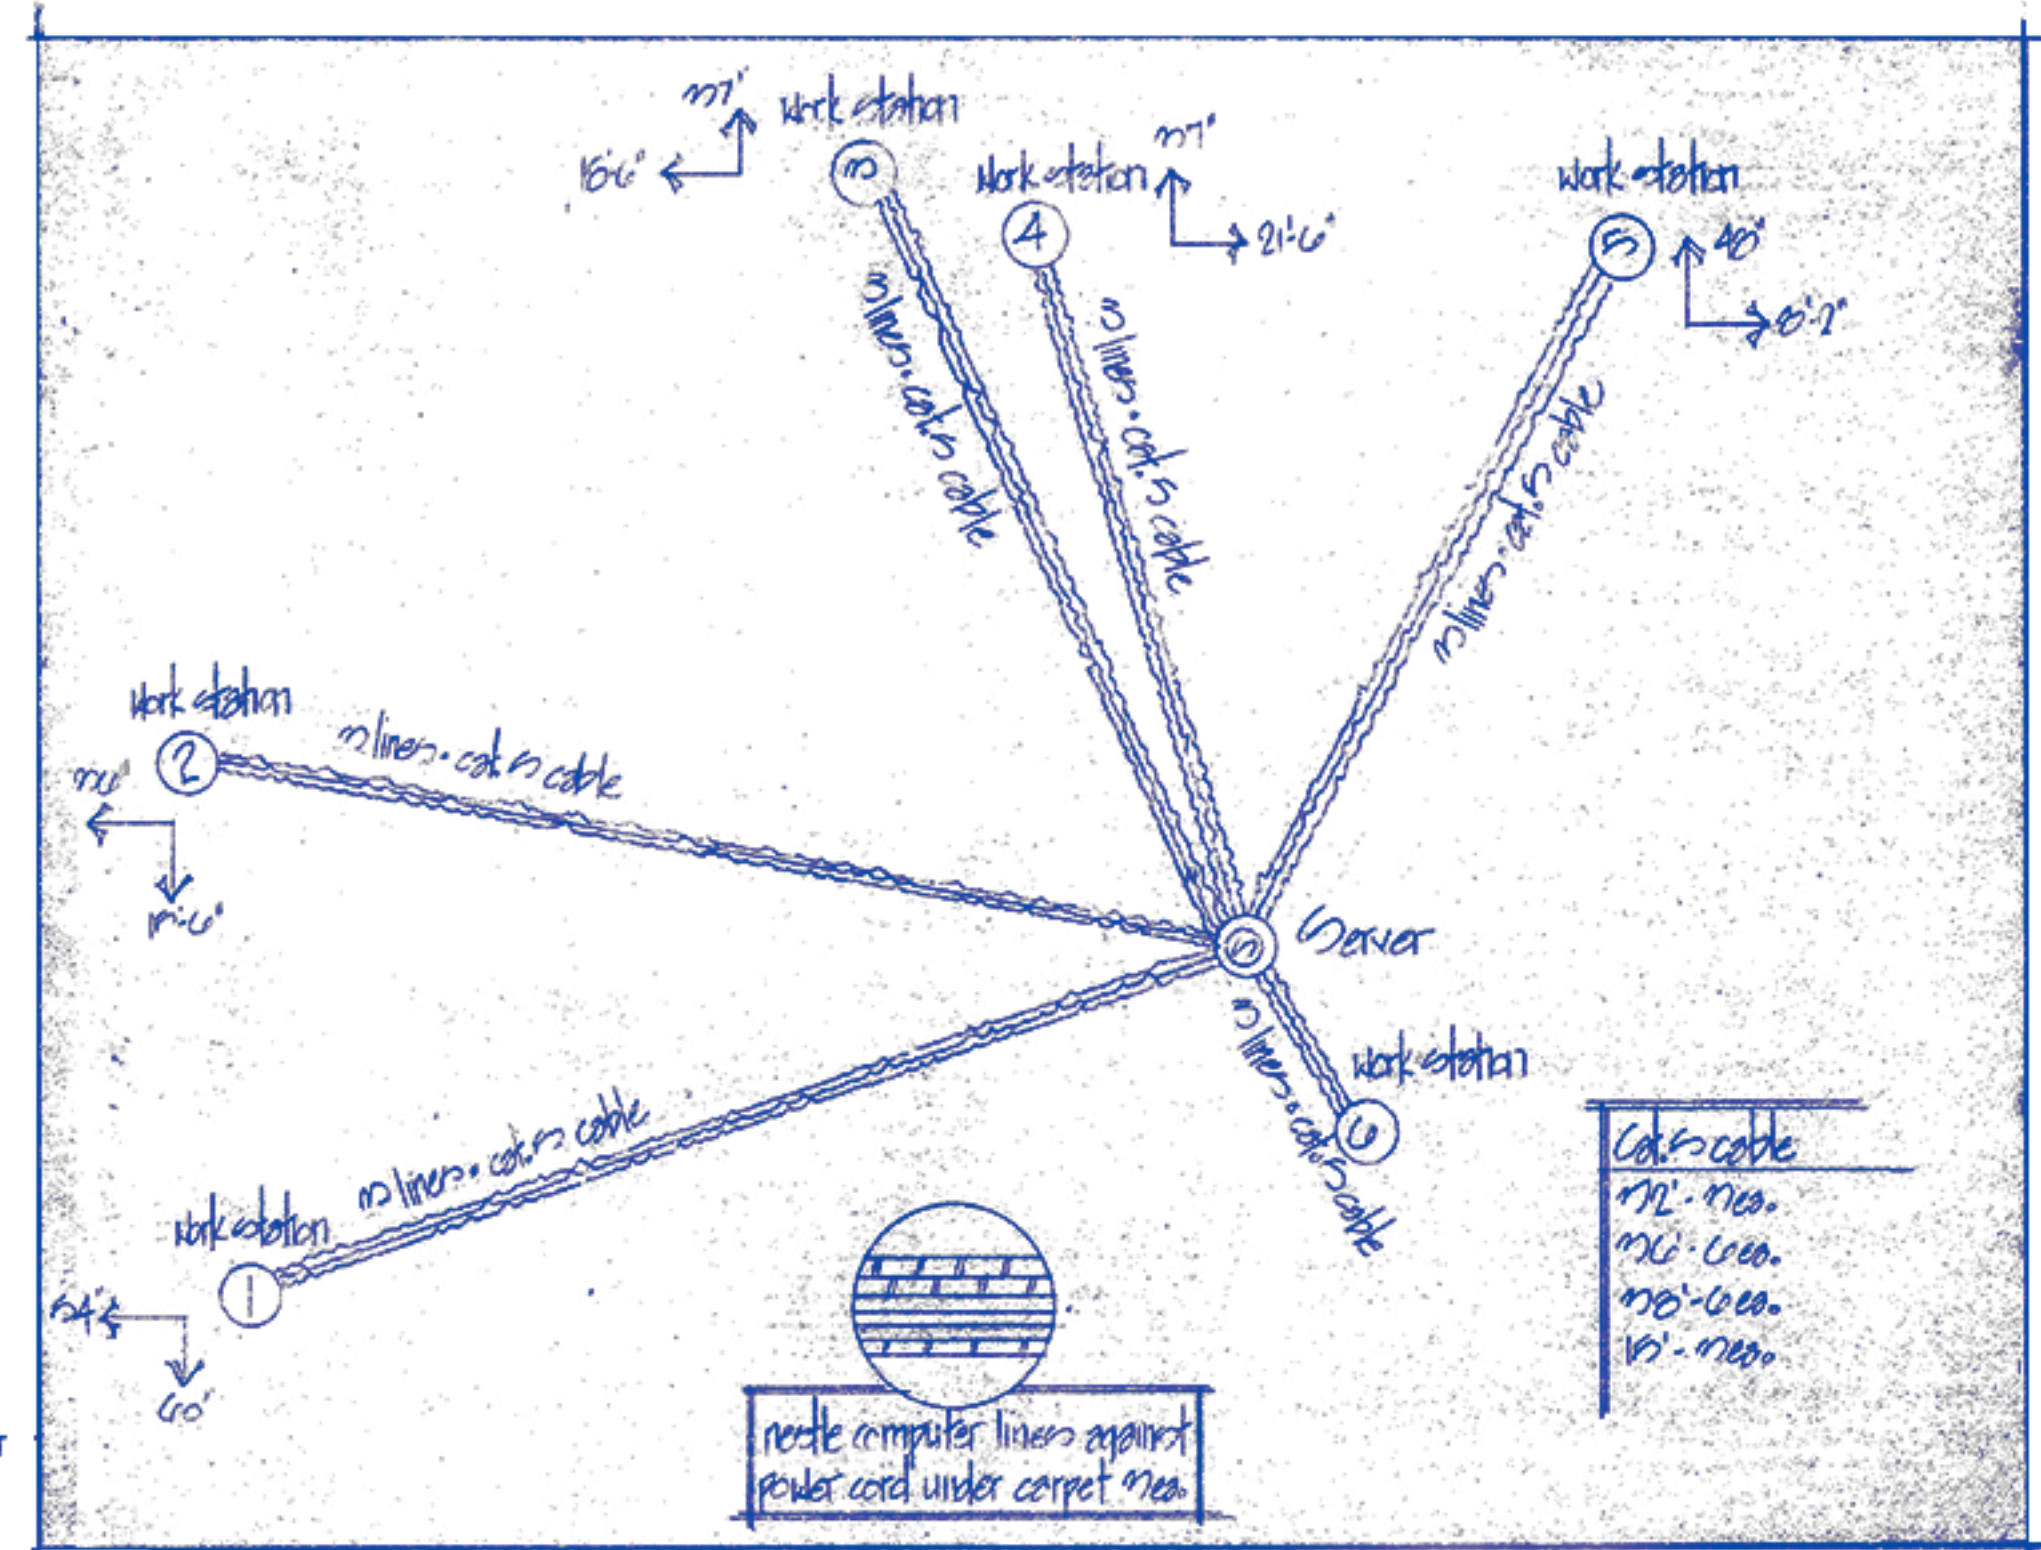

30x40 Utility layout

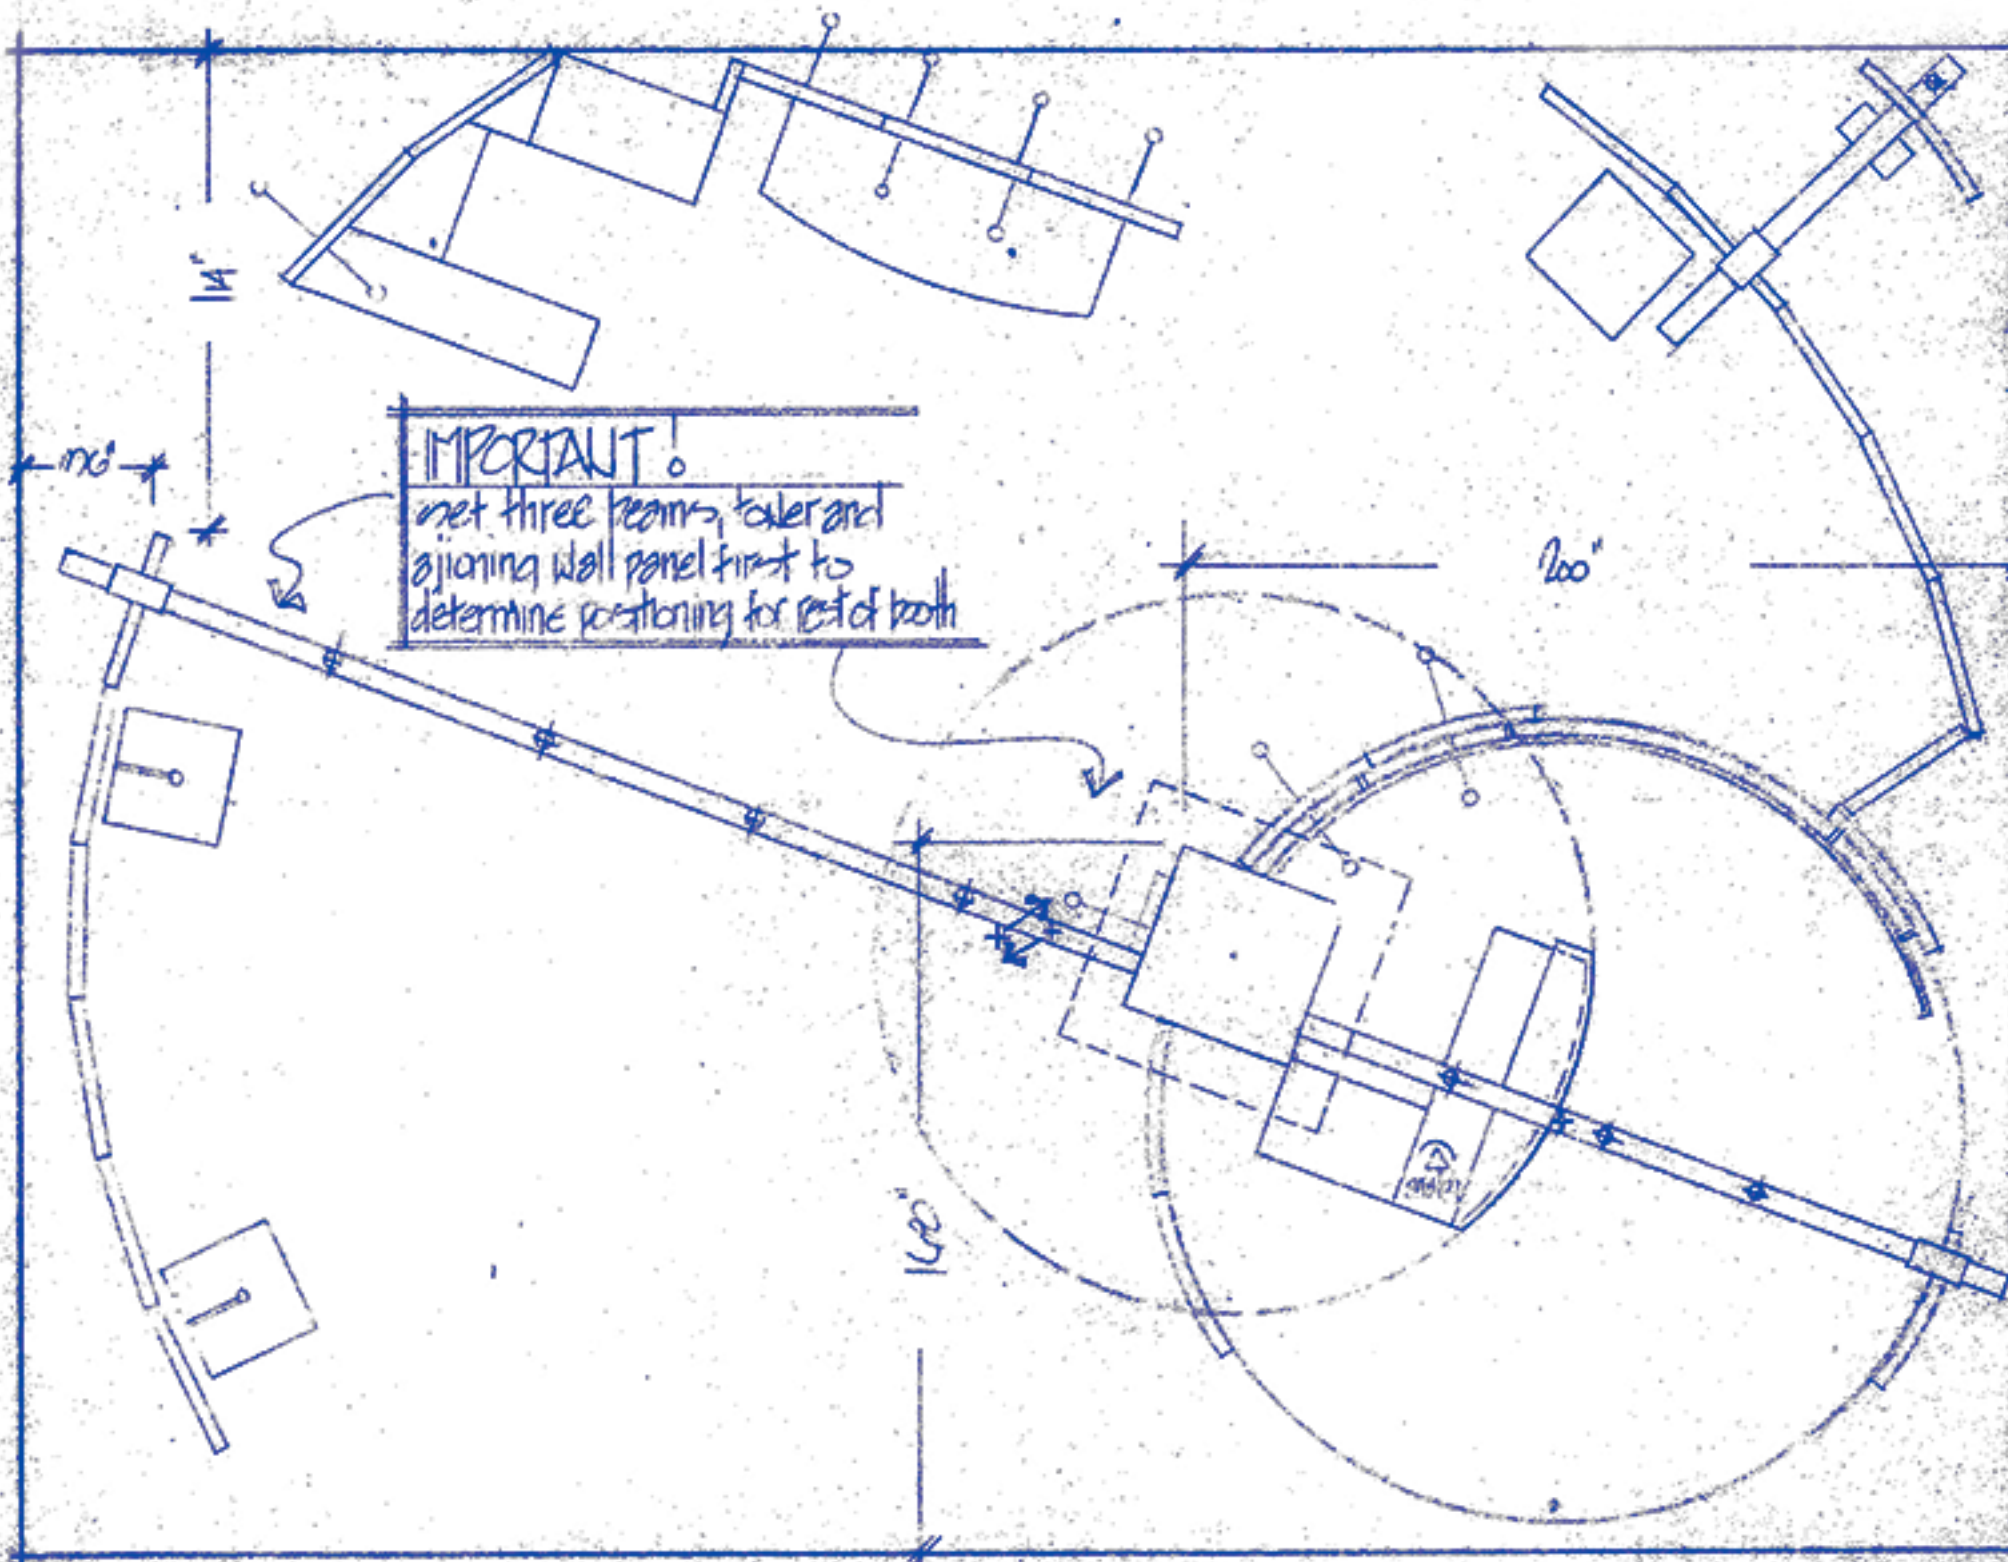

30x40 Floor Plan

Materials Tools/Equip.

- allon wrenches
- octagon wrenches
- hex wrenches
- crat quires
- 2 set ladders
- fork lift/fork extensions