


SIDE ELEVATION SCHEMATIC
LOBBY/Common AREAS

SCALE: $\frac{3}{8}$ "=1'-0"

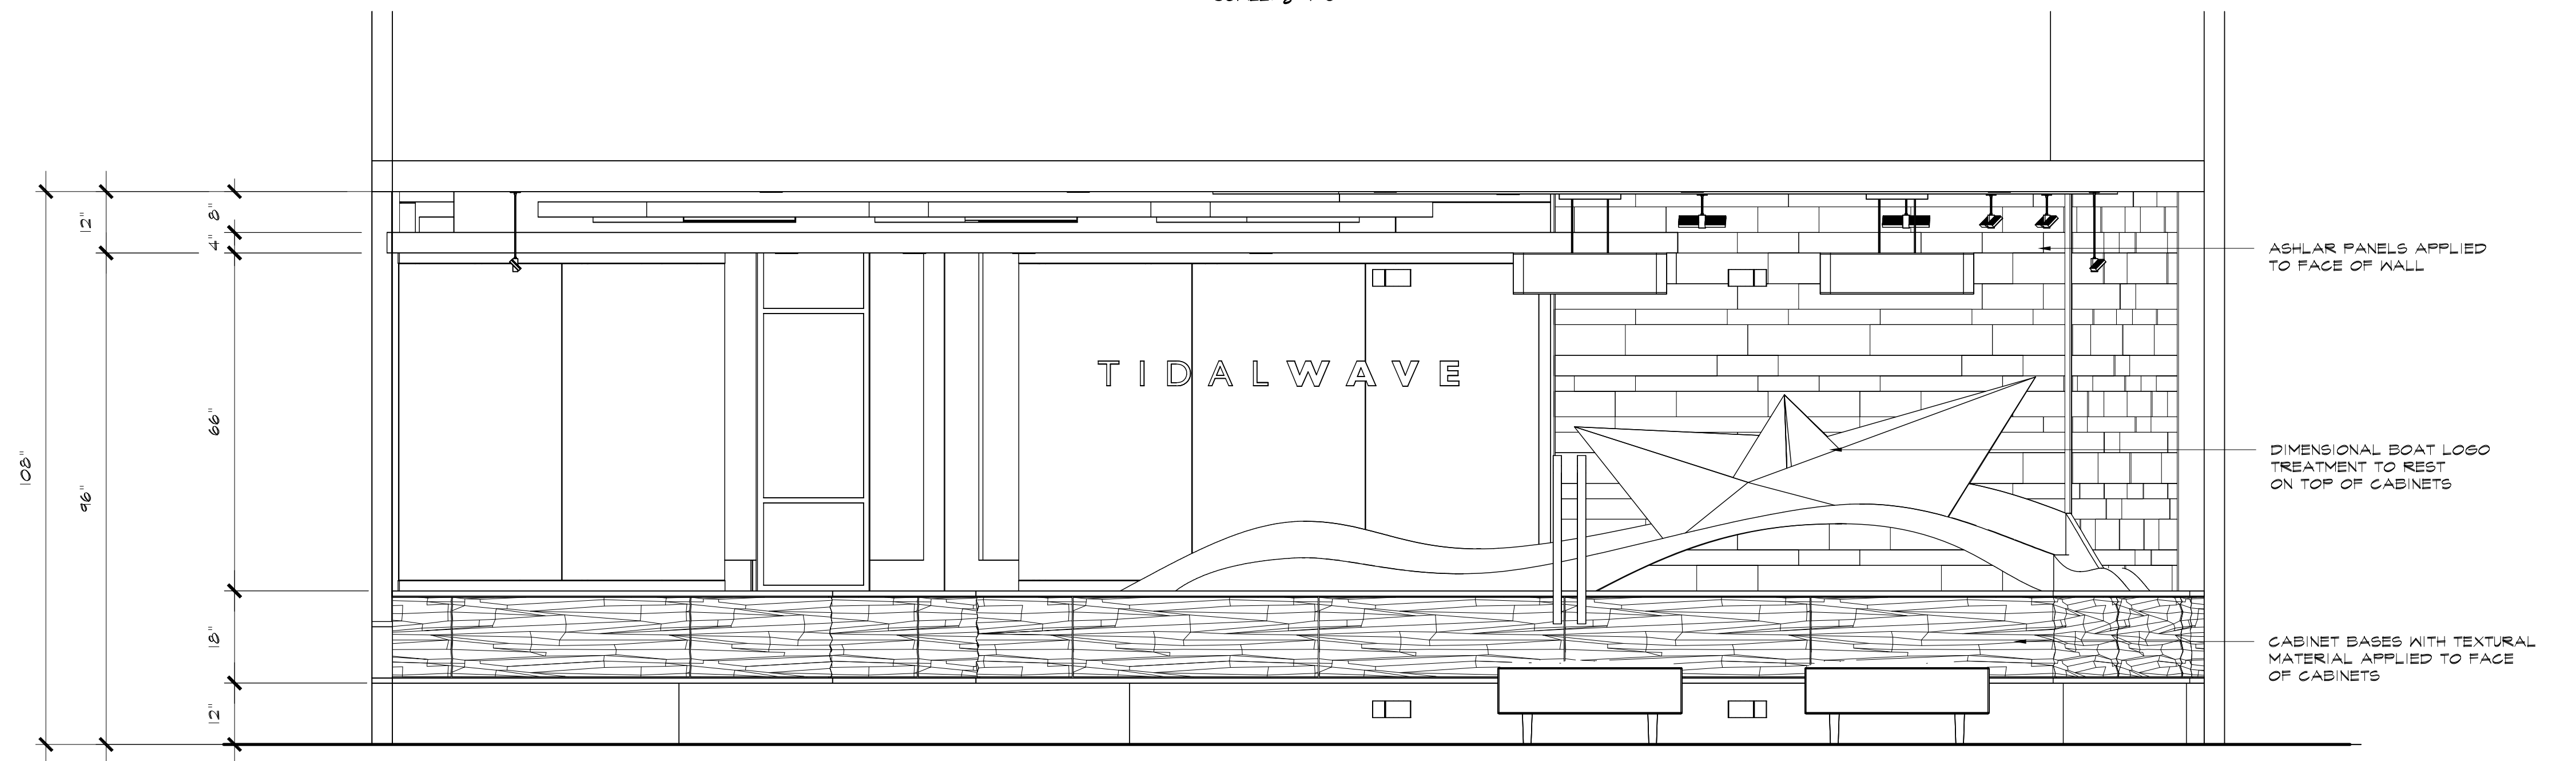

FRONT ELEVATION SCHEMATIC
LOBBY/Common AREAS

SCALE: $\frac{3}{8}$ "=1'-0"