


SIDE ELEVATION SCHEMATIC
 LOBBY/Common AREAS
 SCALE: 3/8"=1'-0"

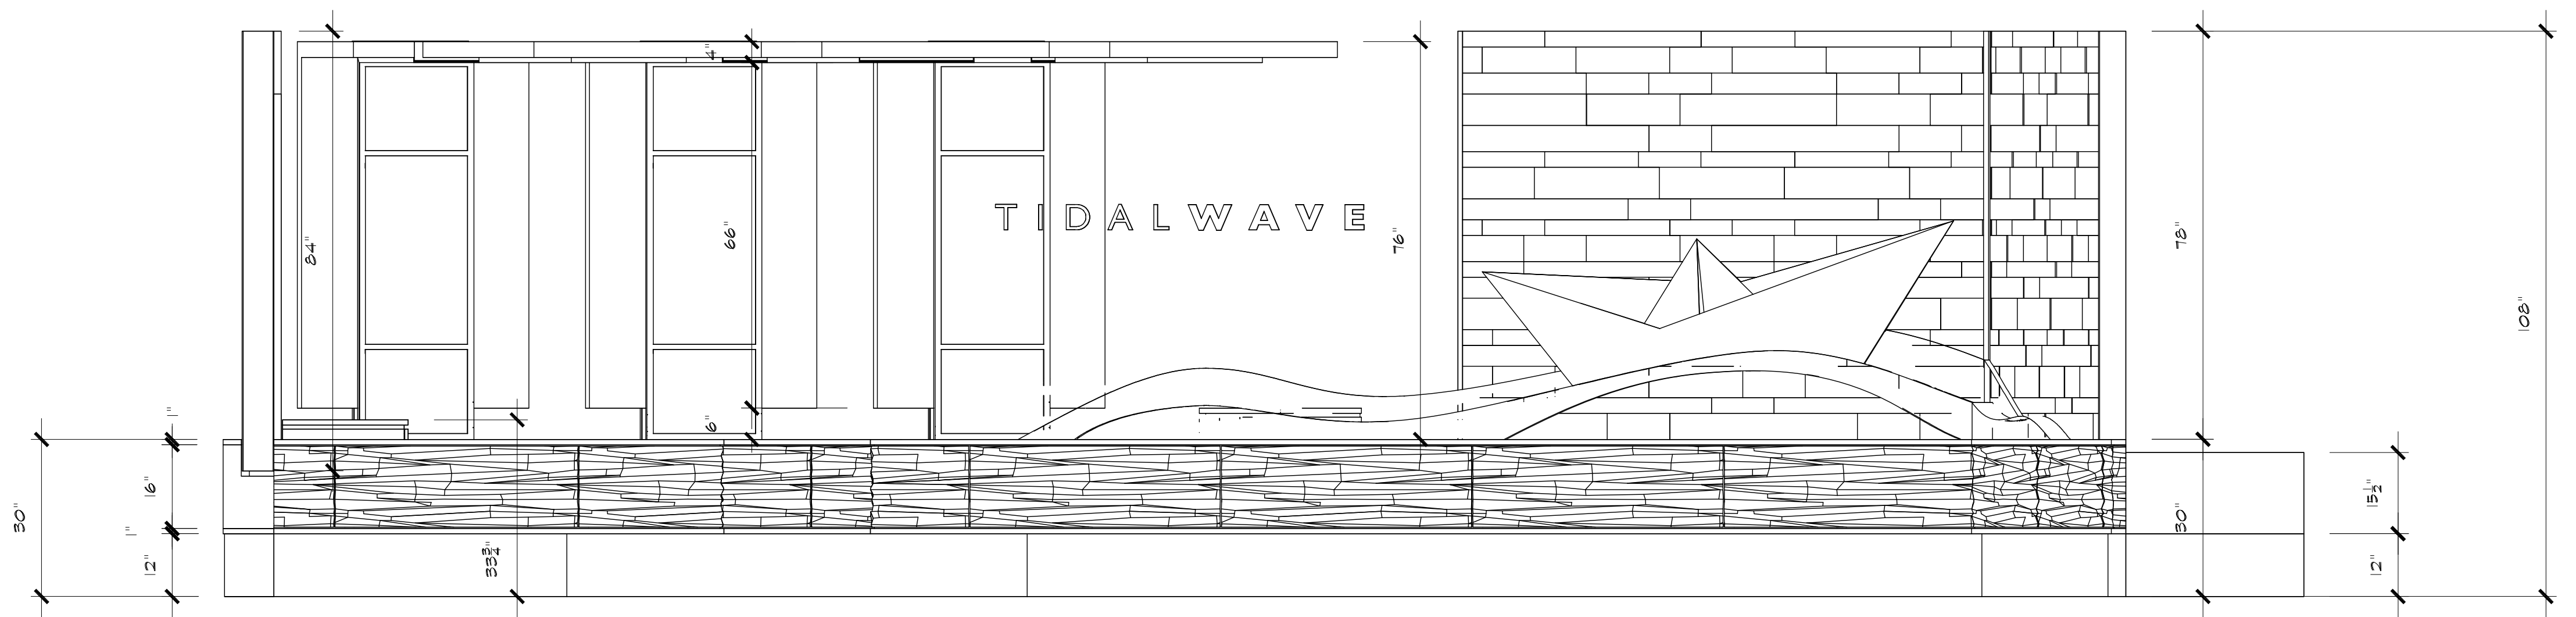

PRODUCTION SCOPE SKYLINE SECTOR 5
 GENERAL ELEVATION DIMENSIONS
 SCALE: 3/8"=1'-0"