



INITIALLY DESIGNED W/ SPACE FOR CLEATING, CORDS, BLOCKING, ADDED STRUCTURE, ETC.

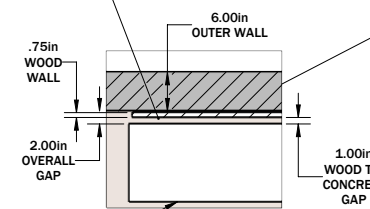


INNER/VISIBLE FACE OF CONCRETE BLOCKING IS MOST IMPORTANT DIMENSION TO MAINTAIN

FAUX CONCRETE "SIDEWALK"

ADA RAMP 1:12 SLOPE

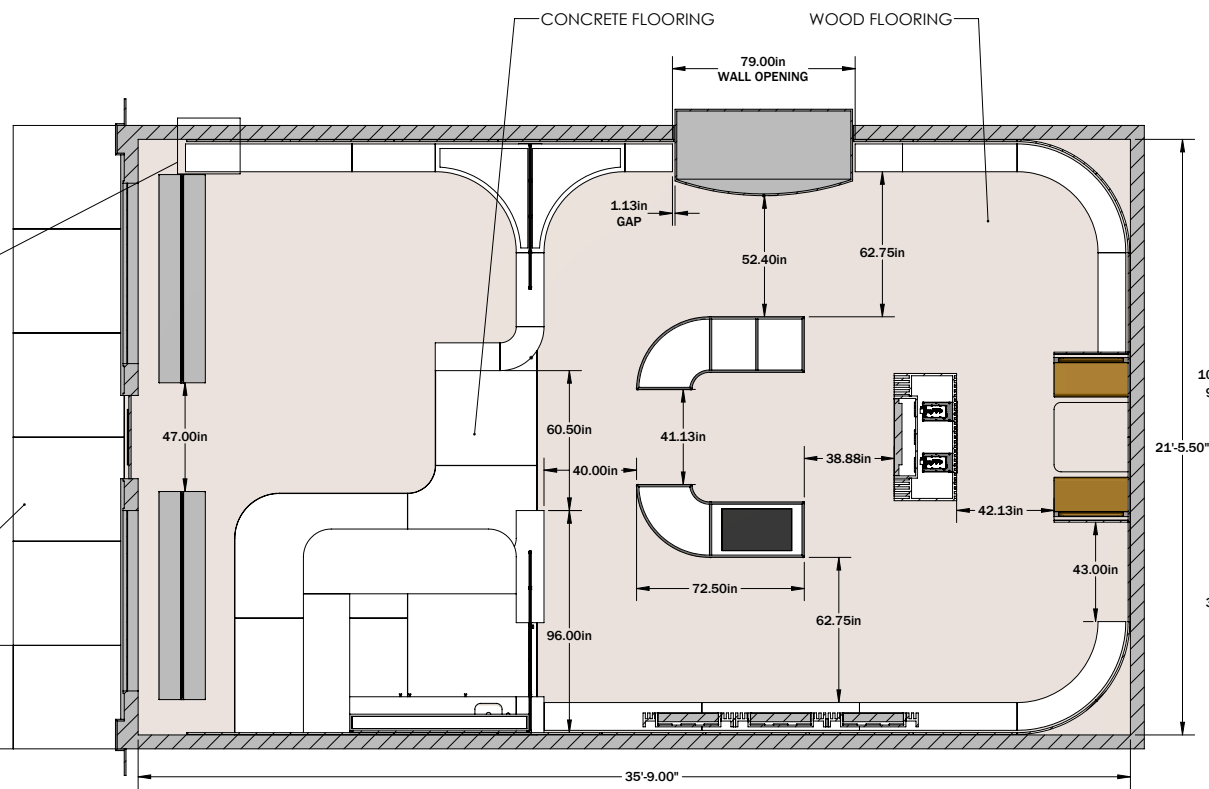

SECTION C-C  
SCALE 1 : 42

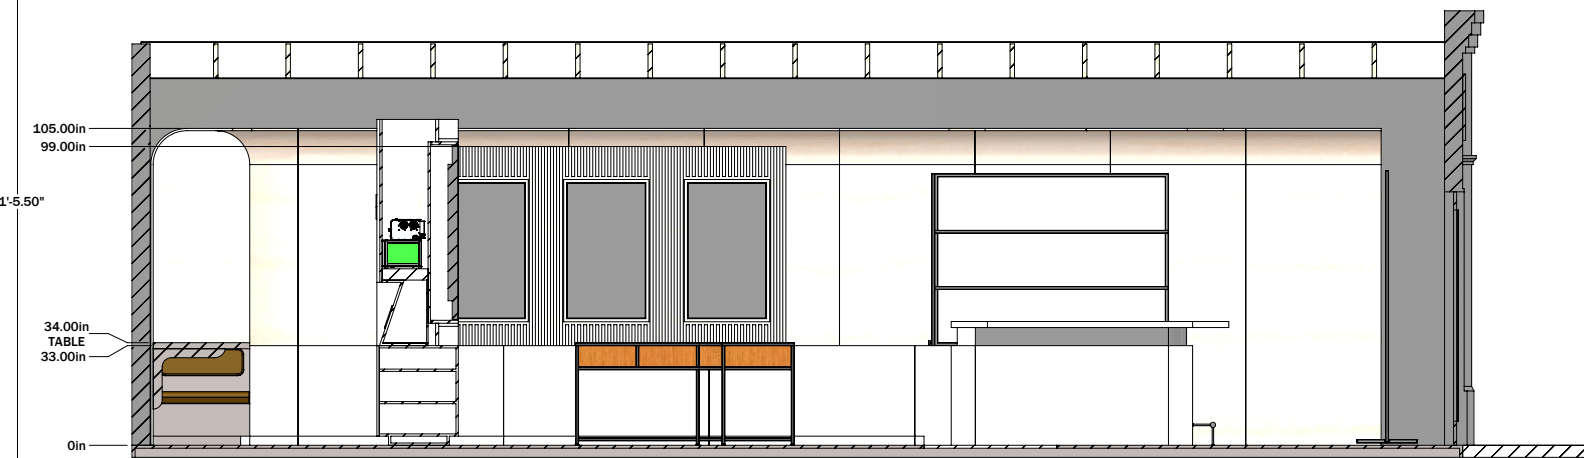

SECTION DD-DD  
SCALE 1 : 32